


F.A. RTE.	SECTION	COUNTY	TOTAL SHEETS	SHEET NO.
	D4-00046-00-WR	KANE	60	16
STA. TO STA.				
FED. ROAD DIST. NO. 1 (ILLINOIS)		FED. AID PROJECT		



DATE	
BY	
REVISIONS	
ALIGNED	CHECKED
PLANNED	CHECKED
NOTE BOOK NO.	
ADD FILE NAME	

DATE	
BY	
REVISIONS	
GRADES	CHECKED
STRUCTURE	NOTATION
NOTE BOOK NO.	
ADD FILE NAME	

PLOT DATE = 8/30/2007  
 PLOT SCALE = 1"=400'  
 USER NAME = USER

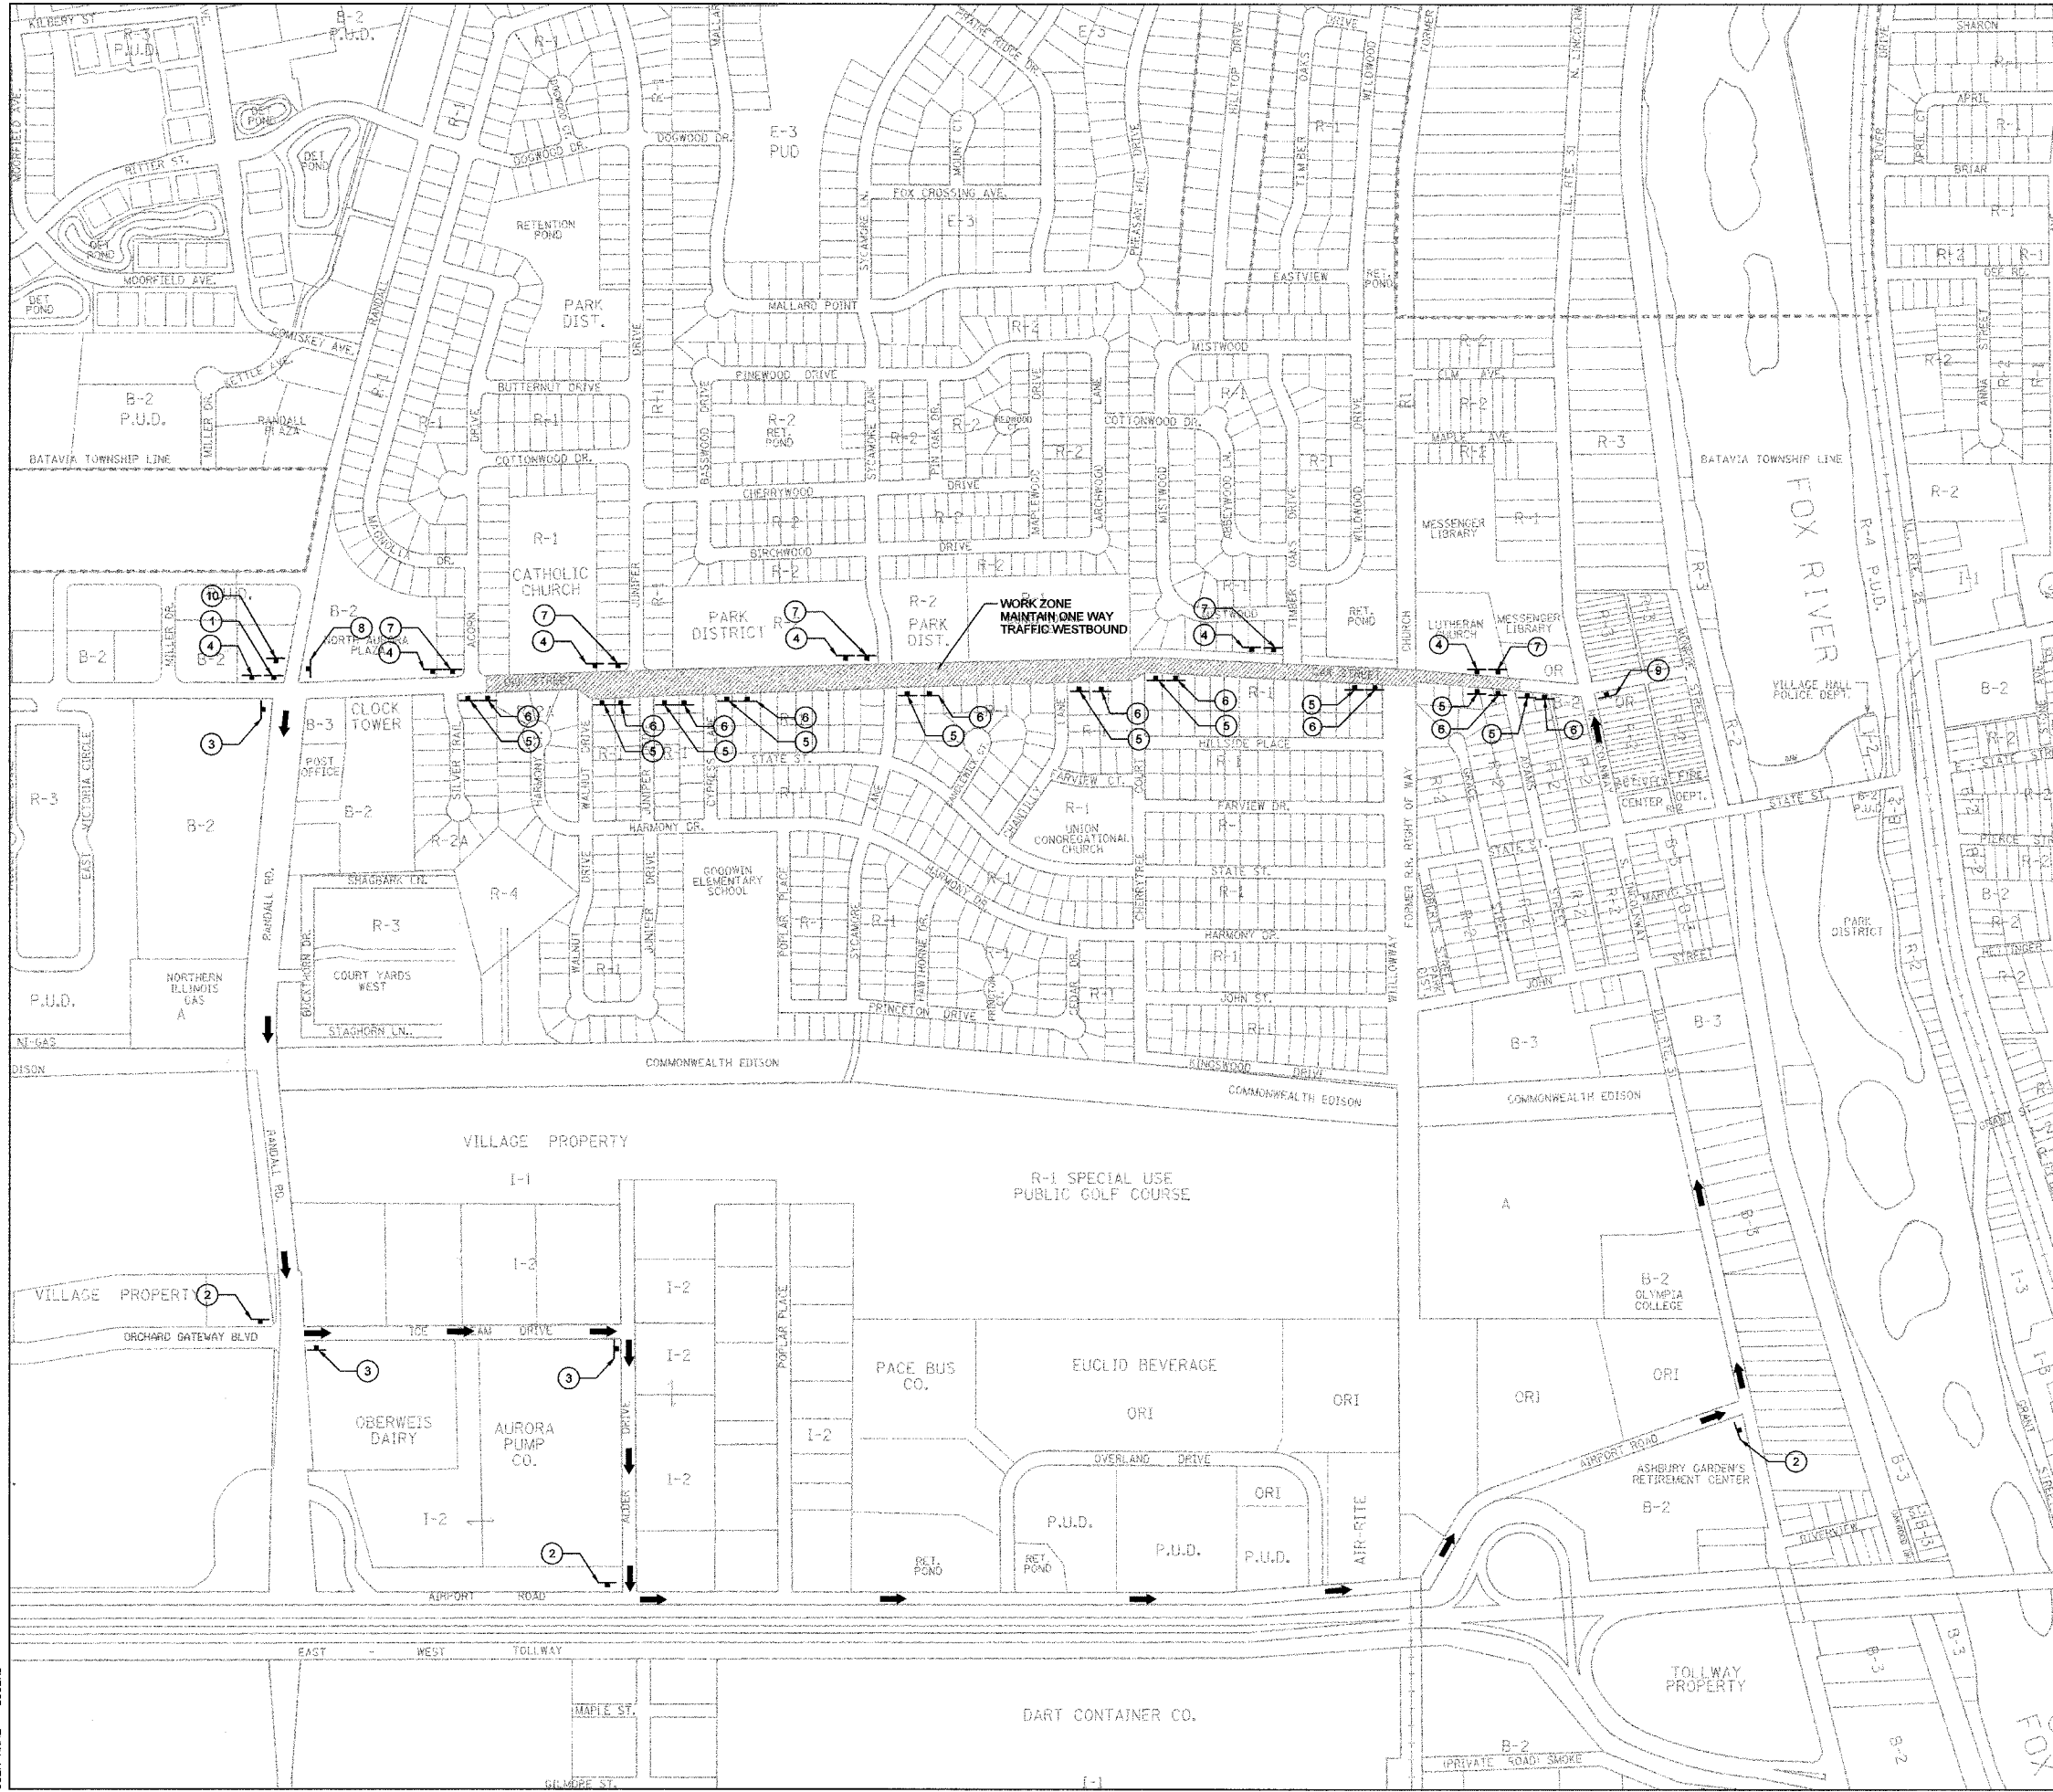

① **DETOUR** M4-8 24" X 12"  
**EAST** M3-2 24" X 12"  
**OAK STREET**  
 ↑ M6-1 21" X 21"

② **DETOUR** M4-8 24" X 12"  
**EAST** M3-2 24" X 12"  
**OAK STREET**  
 ← M6-1L 21" X 21"

③ **DETOUR** M4-8 24" X 12"  
**EAST** M3-2 24" X 12"  
**OAK STREET**  
 → M6-1R 21" X 21"

④ **DETOUR** M4-8 24" X 12"  
**EAST** M3-2 24" X 12"  
**OAK STREET**  
 ↻ R3-2 24" X 24"

⑤ **DETOUR** M4-8 24" X 12"  
**EAST** M3-2 24" X 12"  
**OAK STREET**  
 ↻ R3-1 24" X 24"


⑥ **ONE WAY** R6-2L 18" X 24"

⑦ **ONE WAY** R6-2R 18" X 24"

⑧ **END ONE WAY** R6-53 24" X 30"

⑨ **END DETOUR** M4-8A 24" X 18"

⑩ **OAK STREET Closed Eastbound**  
 Acom Drive to IL Route 31 Beginning Use Detour  
 SPECIAL 96" x 48" SEE MAINTENANCE OF TRAFFIC SHEET

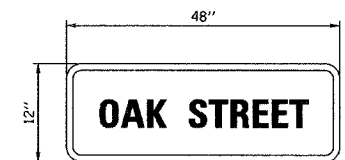

BACKGROUND = ORANGE  
 TEXT = BLACK

**LEGEND**  
 → DETOUR ROUTE  
 T SIGN

**DETOUR PLAN**

SCALE: VERT. 1"=400' DRAWN BY: GR  
 HORIZ. 1"=400' DATE: MAY 2007