
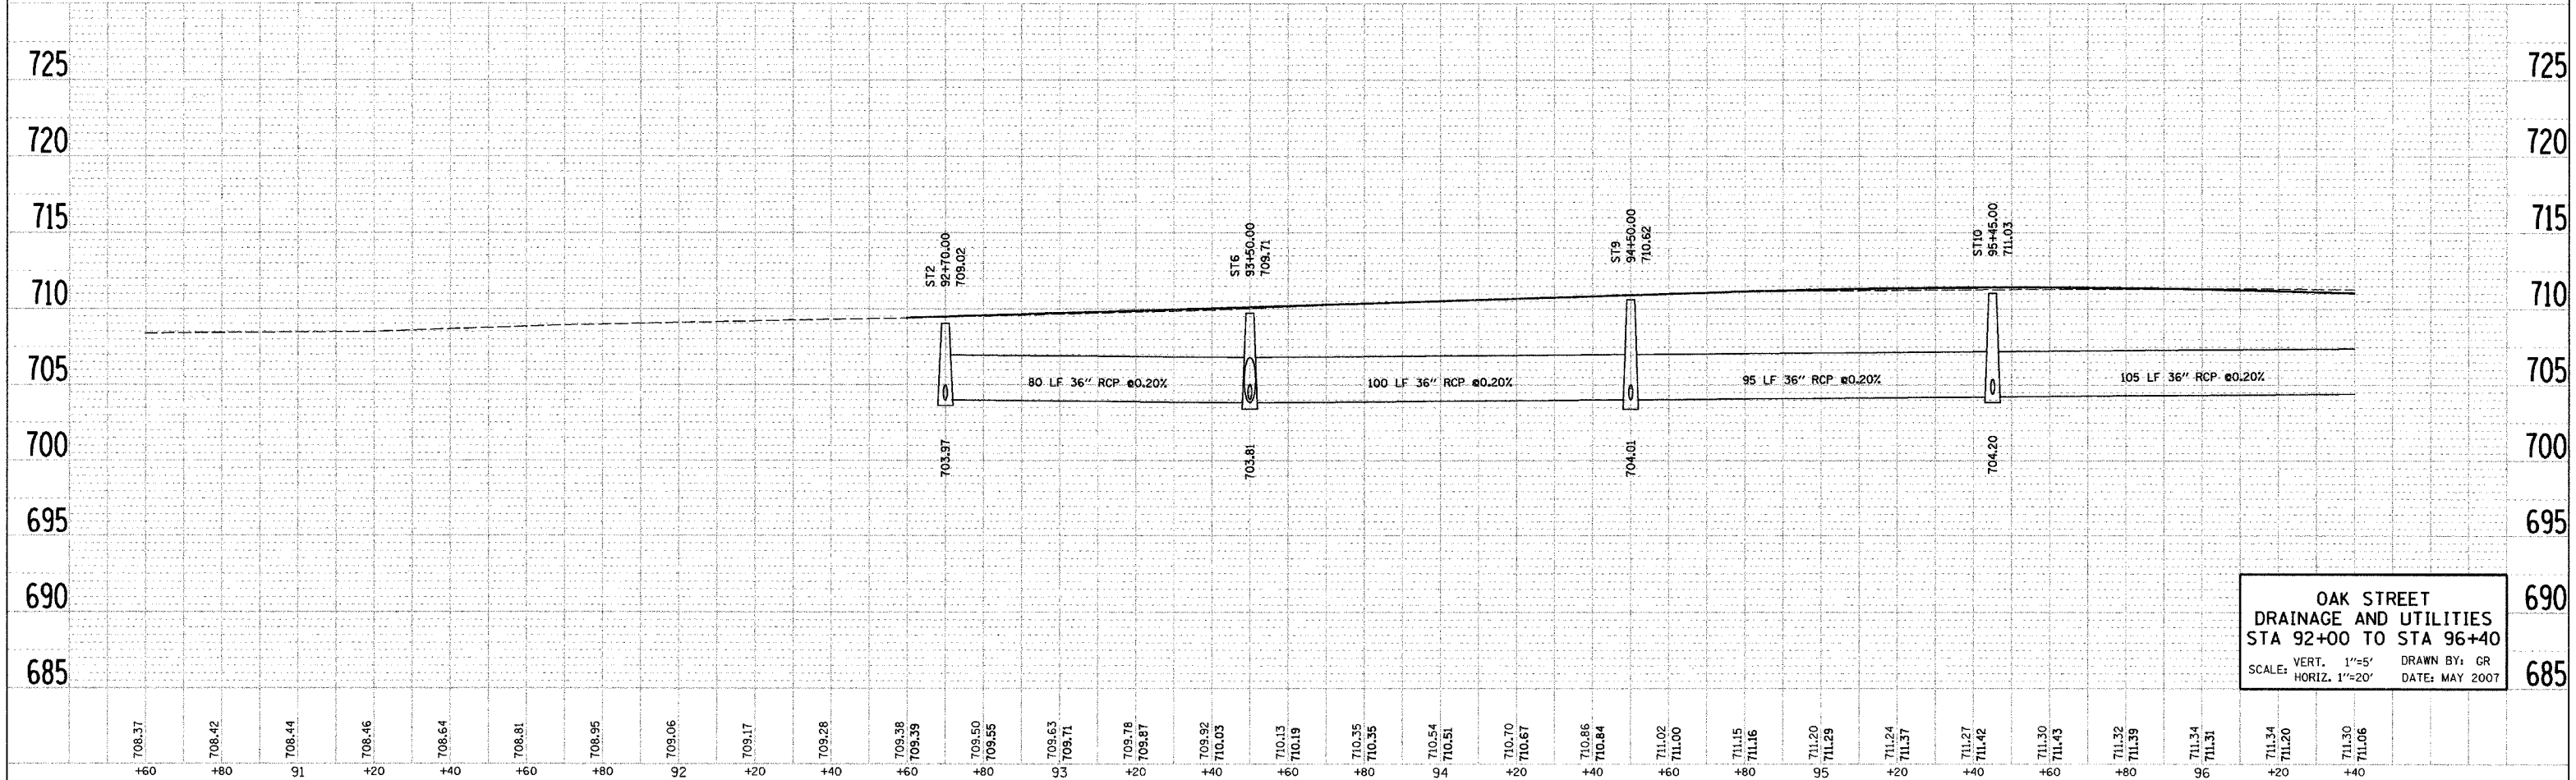


F.A. RTE.	SECTION	COUNTY	TOTAL SHEETS	SHEET NO.
	04-00046-00-WR	KANE	60	21
STA. 92+00		TO STA. 96+40		
FED. ROAD DIST. NO. 1 ILLINOIS FED. AID PROJECT				

DATE	BY	REVISION

DATE	BY	REVISION

PLOT DATE = 6/30/2007
 FILE NAME = n:\pdm\pva\m197\asheets\m197\ud\p81.dgn
 PLOT SCALE = USER
 USER NAME = JUSER

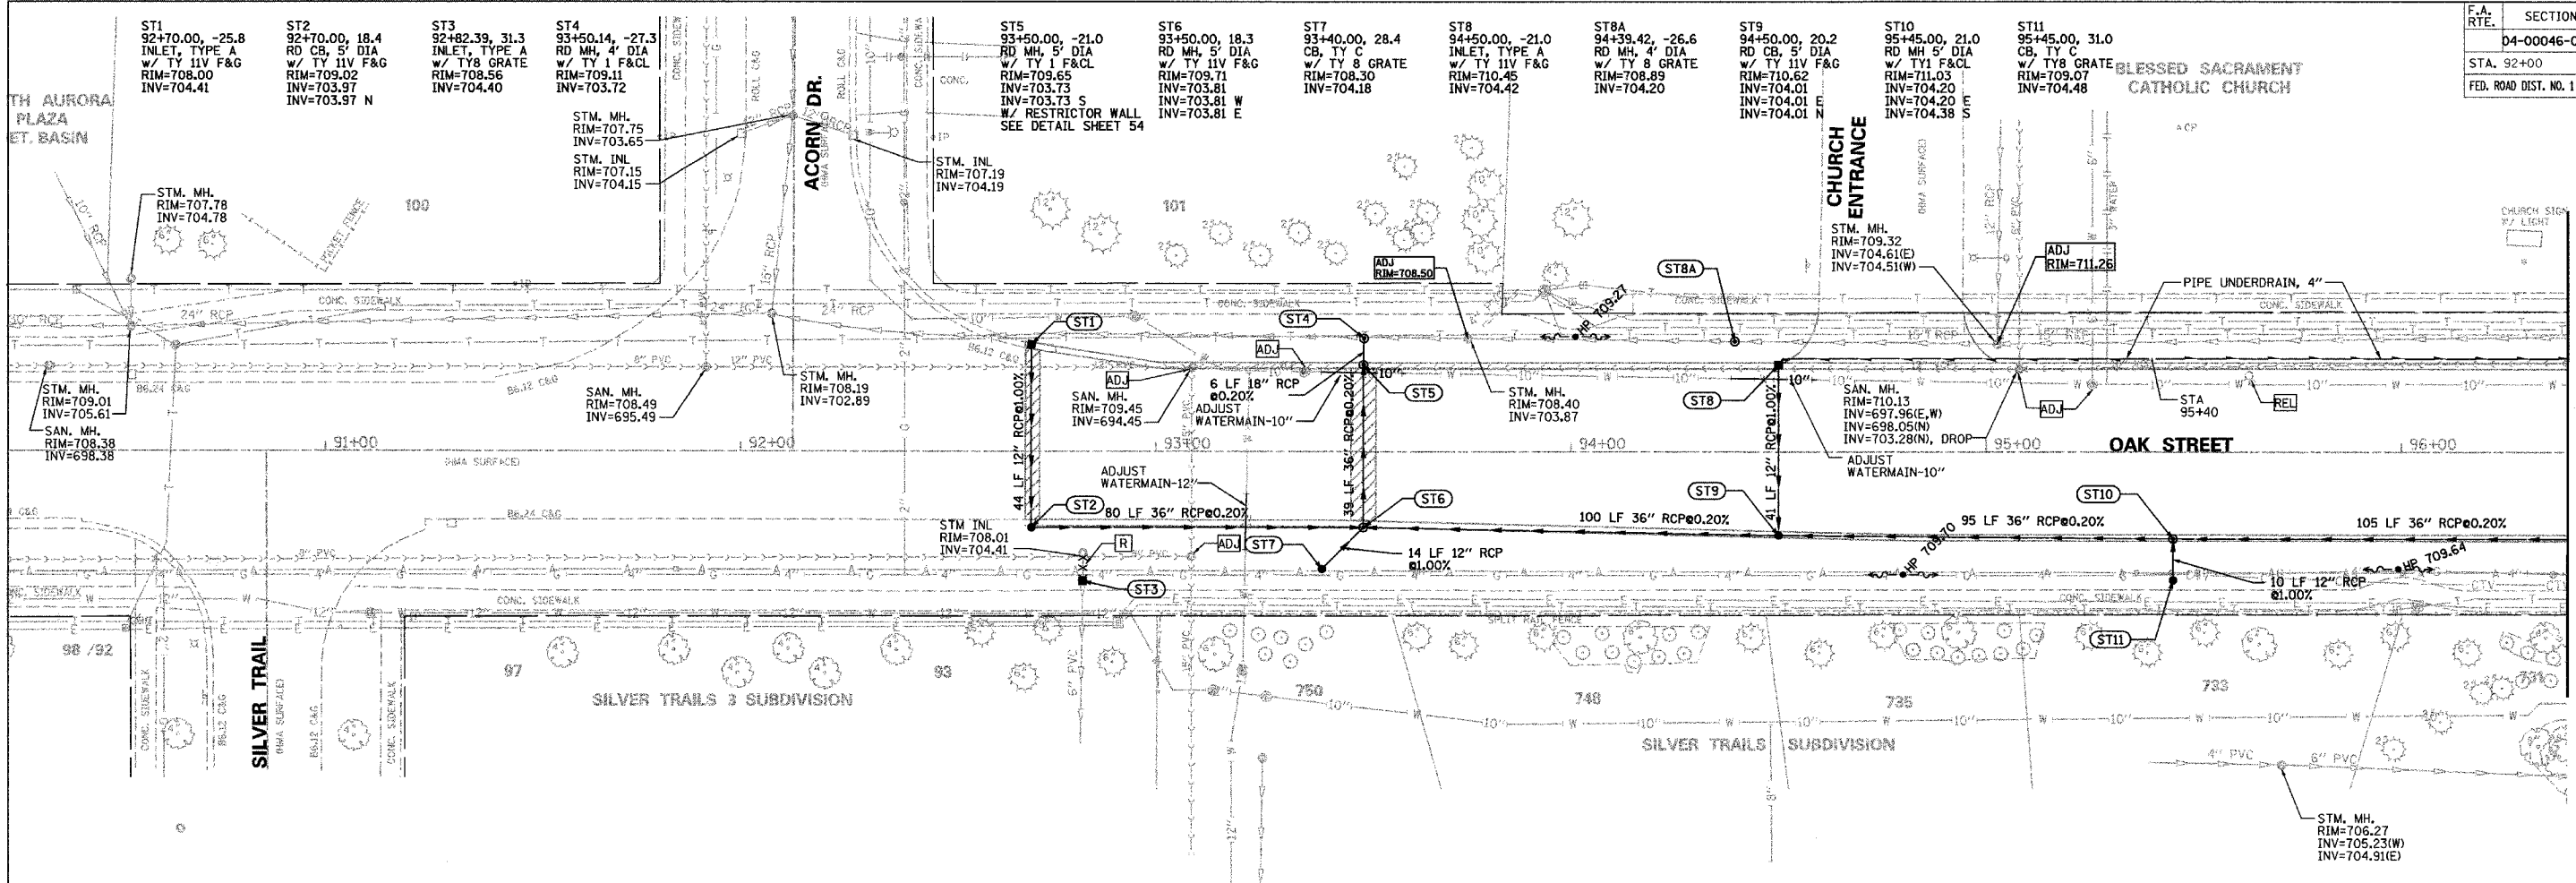

**OAK STREET
 DRAINAGE AND UTILITIES
 STA 92+00 TO STA 96+40**
 SCALE: VERT. 1"=5' DRAWN BY: GR
 HORIZ. 1"=20' DATE: MAY 2007

MATCHLINE STA. 96+40
 SEE SHEET 22 FOR CONTINUATION

