
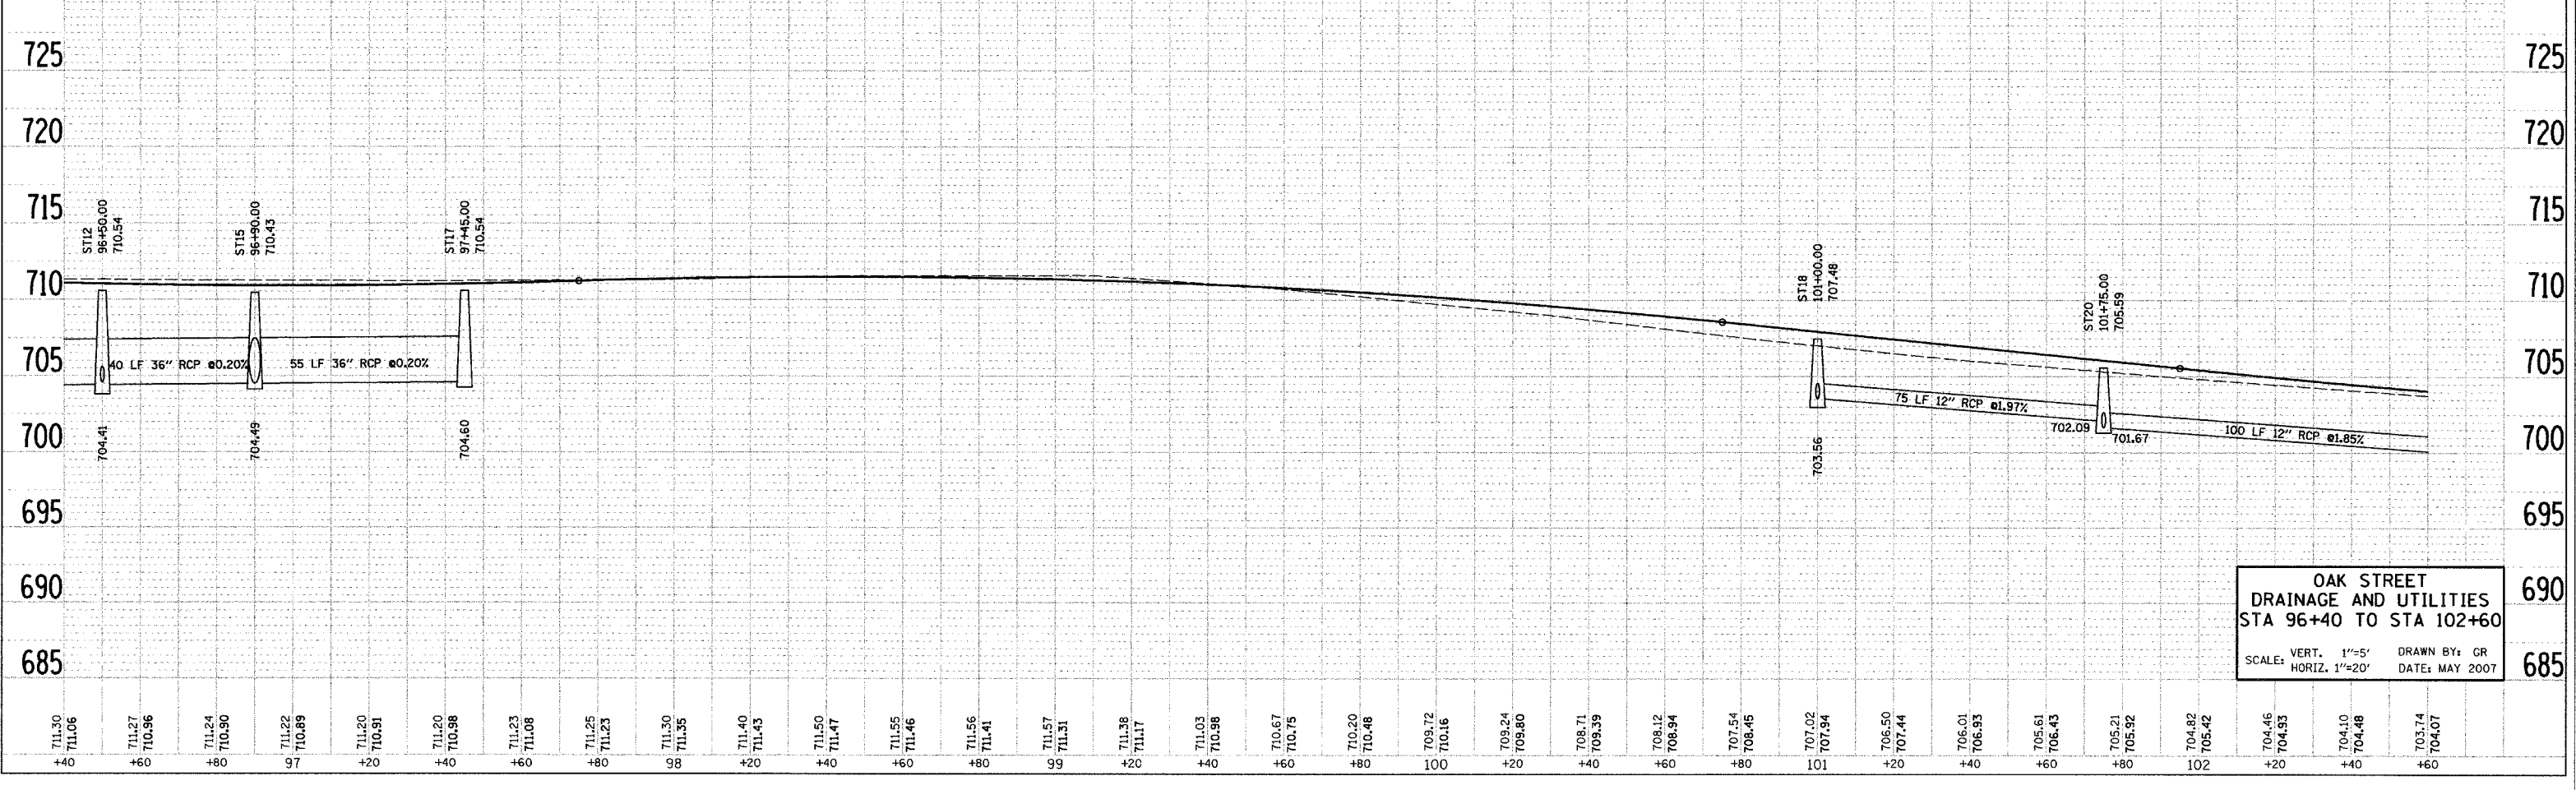


F.A. RTE.	SECTION	COUNTY	TOTAL SHEETS	SHEET NO.
	04-00046-00-WR	KANE	60	22
STA. 96+40		TO STA. 102+60		
FED. ROAD DIST. NO. 1 ILLINOIS FED. AID PROJECT				

DATE	BY

DATE	BY

PLOT DATE = 8/30/2007
 FILE NAME = m:\dgn\197\sheeta\197ul_p02.dgn
 PLOT SCALE = 1"=20'
 USER NAME = JUBERL

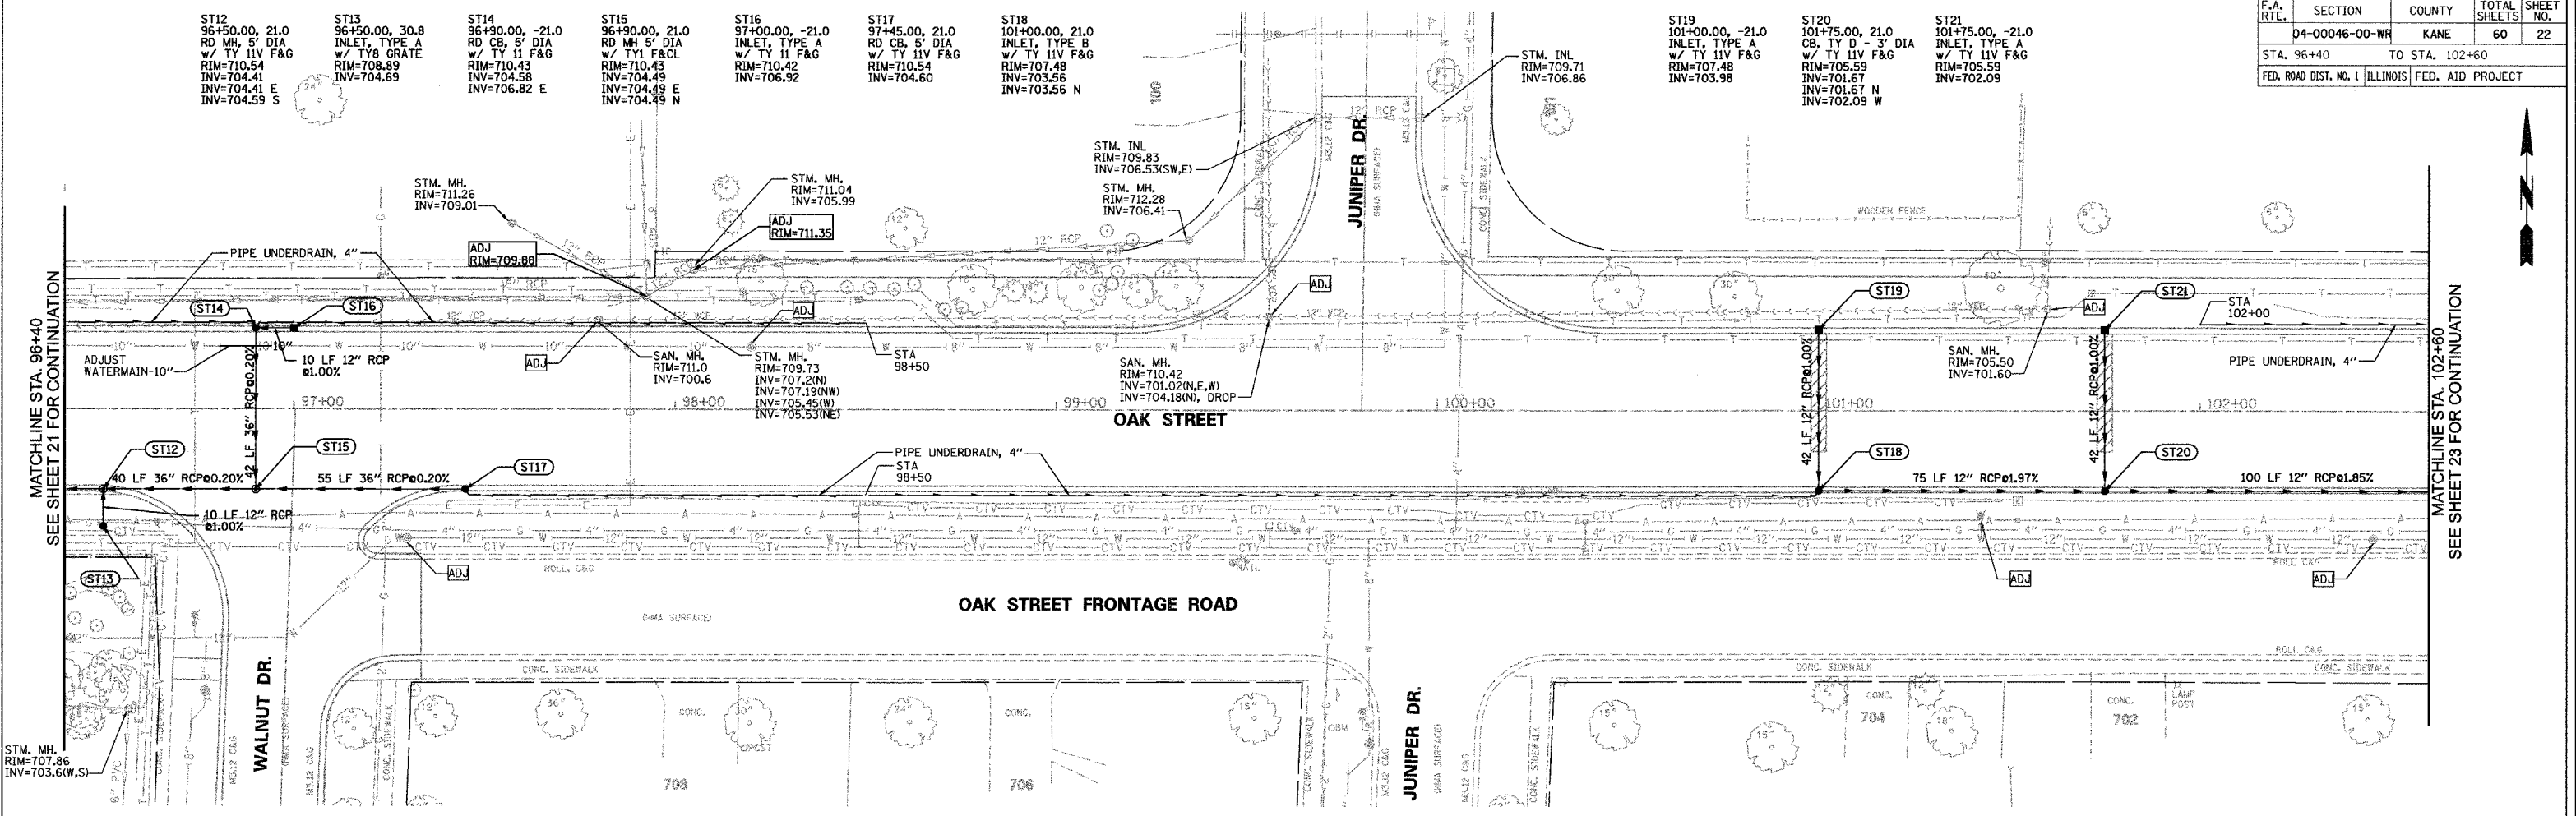

OAK STREET DRAINAGE AND UTILITIES
 STA 96+40 TO STA 102+60
 SCALE: VERT. 1"=5' DRAWN BY: GR
 HORIZ. 1"=20' DATE: MAY 2007

SEE SHEET 21 FOR CONTINUATION

SEE SHEET 23 FOR CONTINUATION