
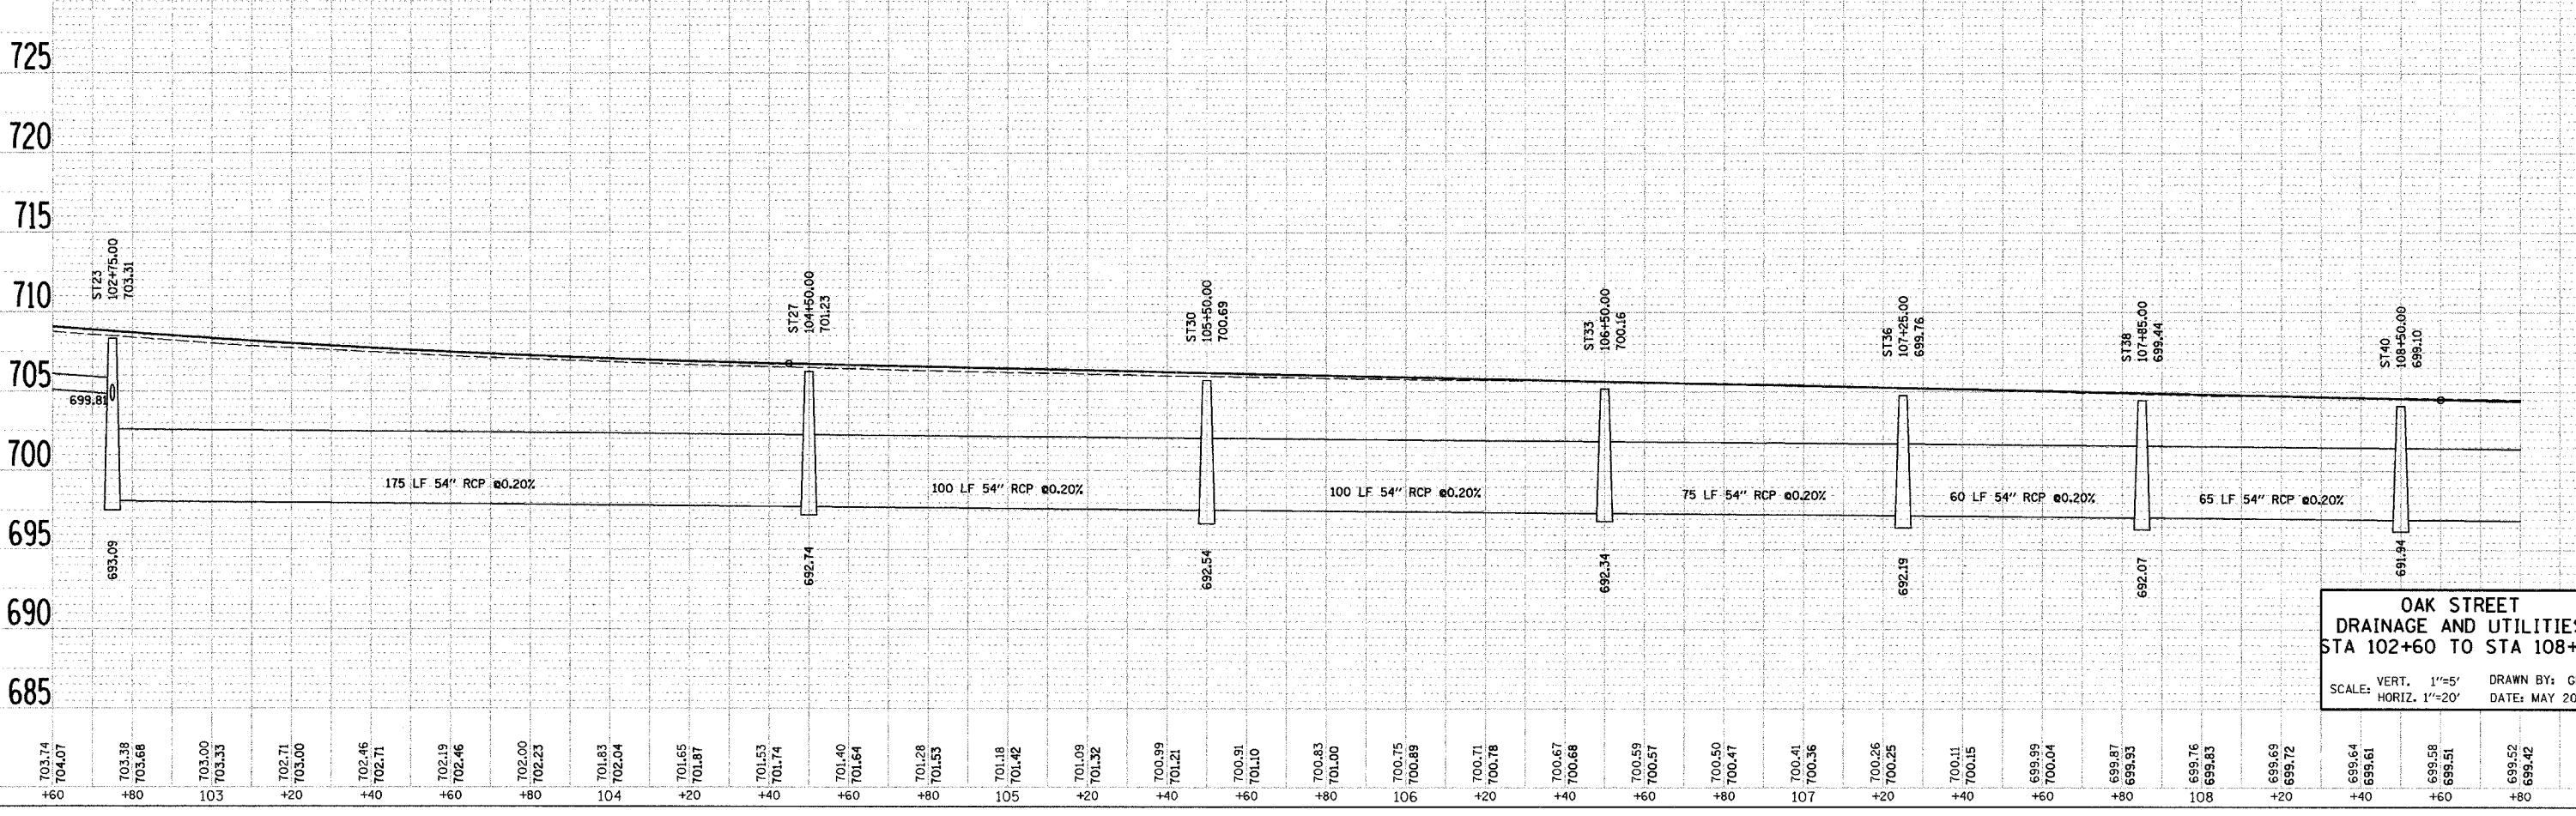


F.A. RTE.	SECTION	COUNTY	TOTAL SHEETS	SHEET NO.
	D4-00046-00-WR	KANE	60	23
STA. 102+60		TO STA. 108+80		
FED. ROAD DIST. NO. 1		ILLINOIS FED. AID PROJECT		

ST22 102+75.00, -21.0 INLET, TYPE A W/ TY 11V F&G RIM=703.31 INV=699.81	ST23 102+75.00, 21.0 RD MH, 7' DIA W/ TY 11V F&G RIM=703.31 INV=699.81 W INV=699.39 N	ST24 103+74.91, -28.6 INLET, TYPE A W/ TY 8 GRATE RIM=700.79 INV=692.98 INV=692.83 W INV=692.83 W INV=696.59 N	ST25 103+75.00, -21.0 RD MH, 7' DIA W/ TY 11V F&G RIM=701.23 INV=692.83 INV=692.83 W INV=692.83 W INV=696.59 N	ST26 104+50.00, -21.0 RD MH, 7' DIA W/ TY 11V F&G RIM=701.23 INV=692.83 INV=692.83 W INV=692.83 W INV=696.59 N	ST27 104+50.00, 21.0 RCP TEE 54"P 24"R W/ TY 11V F&G RIM=701.23 INV=692.74 INV=692.74 W	ST28 104+50.00, -28.5 INLET, TYPE A W/ TY 8 GRATE RIM=700.17 INV=696.67	ST29 105+50.00, -21.0 RCP TEE 54"P 24"R W/ TY 11V F&G RIM=700.69 INV=692.63 INV=692.63 W	ST30 105+50.00, 21.0 RCP TEE 54"P 24"R W/ TY 11V F&G RIM=700.69 INV=692.54 INV=692.54 W	ST31 106+00.00, -21.0 RCP TEE 54"P 24"R W/ TY 11V F&G RIM=700.43 INV=692.53 INV=692.53 W	ST32 106+50.00, -21.0 RD MH, 7' DIA W/ TY 11V F&G RIM=700.16 INV=692.43 INV=692.43 W INV=696.09 N	ST33 106+50.00, 21.0 RD MH, 7' DIA W/ TY 11V F&G RIM=700.16 INV=692.34 INV=692.34 W	ST34 106+50.00, -28.5 INLET, TYPE A W/ TY 8 GRATE RIM=699.67 INV=696.17	ST35 107+25.00, -21.0 RCP TEE 54"P 24"R W/ TY 11V F&G RIM=699.76 INV=692.28 INV=692.28 W
--	---	--	--	--	---	--	--	---	--	--	---	--	--

ST36 107+25.00, 21.0 RCP TEE 54"P 24"R W/ TY 11V F&G RIM=699.76 INV=692.19 INV=692.19 W	ST37 107+85.00, -21.0 RCP TEE 54"P 24"R W/ TY 11V F&G RIM=699.44 INV=692.16 INV=692.16 W	ST38 107+85.00, 21.0 RCP TEE 54"P 24"R W/ TY 11V F&G RIM=699.44 INV=692.07 INV=692.07 W	ST39 108+50.00, -21.0 RCP TEE 54"P 24"R W/ TY 11V F&G RIM=699.10 INV=692.03 INV=692.03 W INV=691.94 W	ST40 108+50.00, 21.0 RCP TEE 54"P 24"R W/ TY 11V F&G RIM=699.10 INV=691.94 INV=691.94 W
---	--	---	--	---

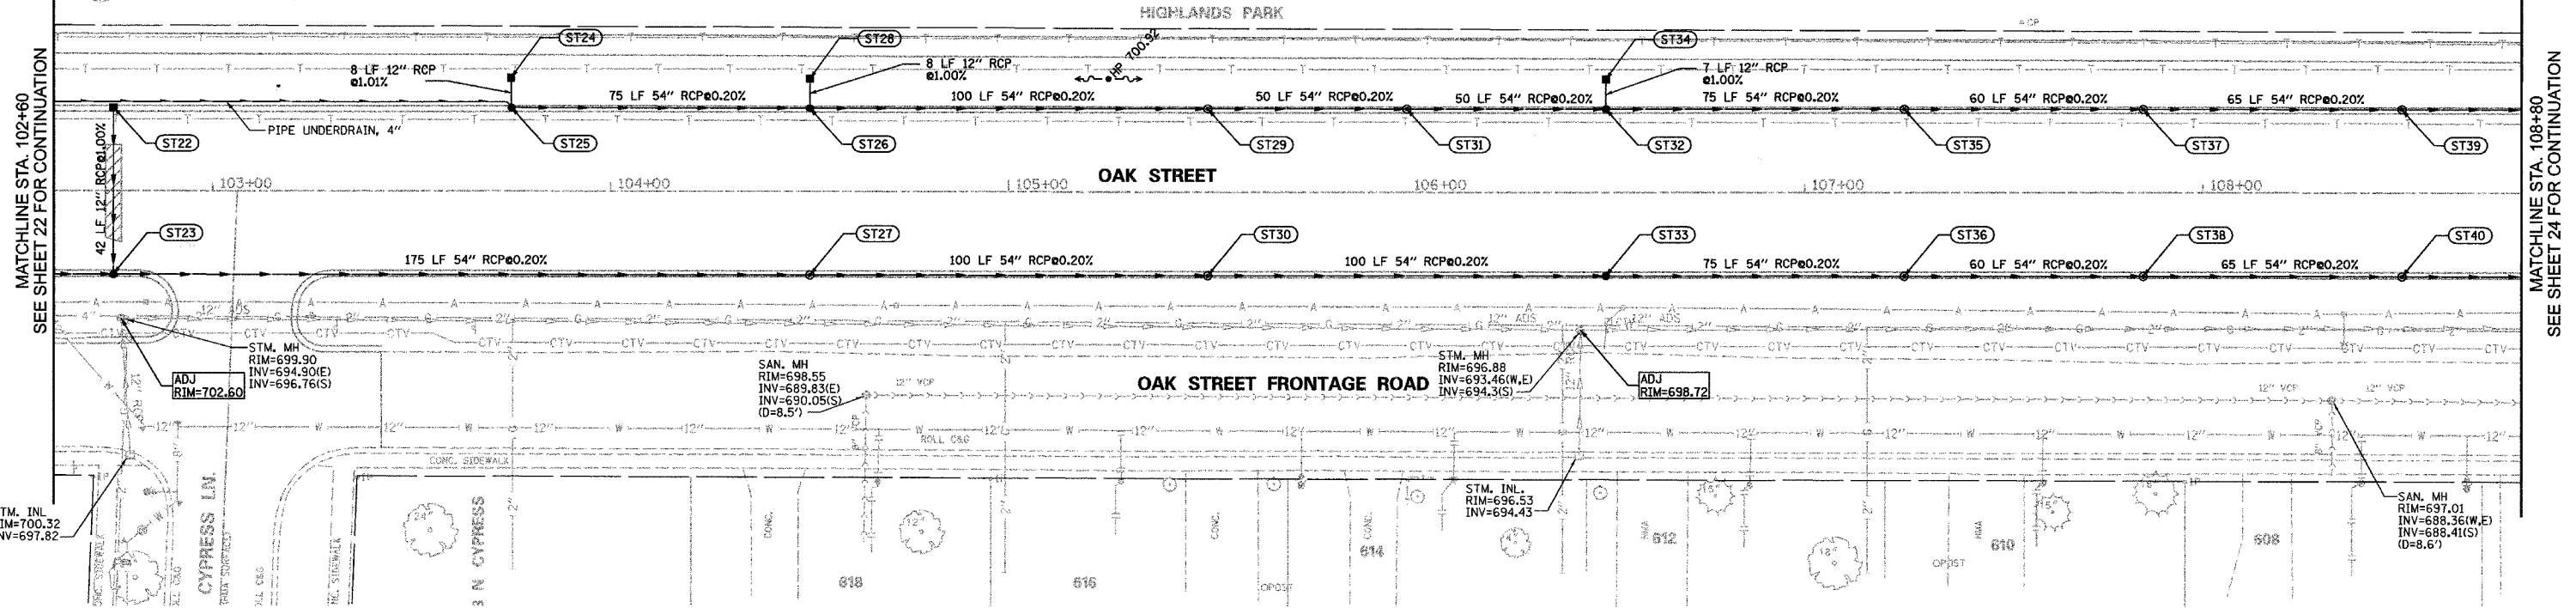

DATE	BY	REVISION

DATE	BY	REVISION

PLOT DATE = 8/30/2007
 FILE NAME = m:\dgn\va\va197\sheet\va197\va197.dwg
 PLOT SCALE = USER
 USER NAME = USER