
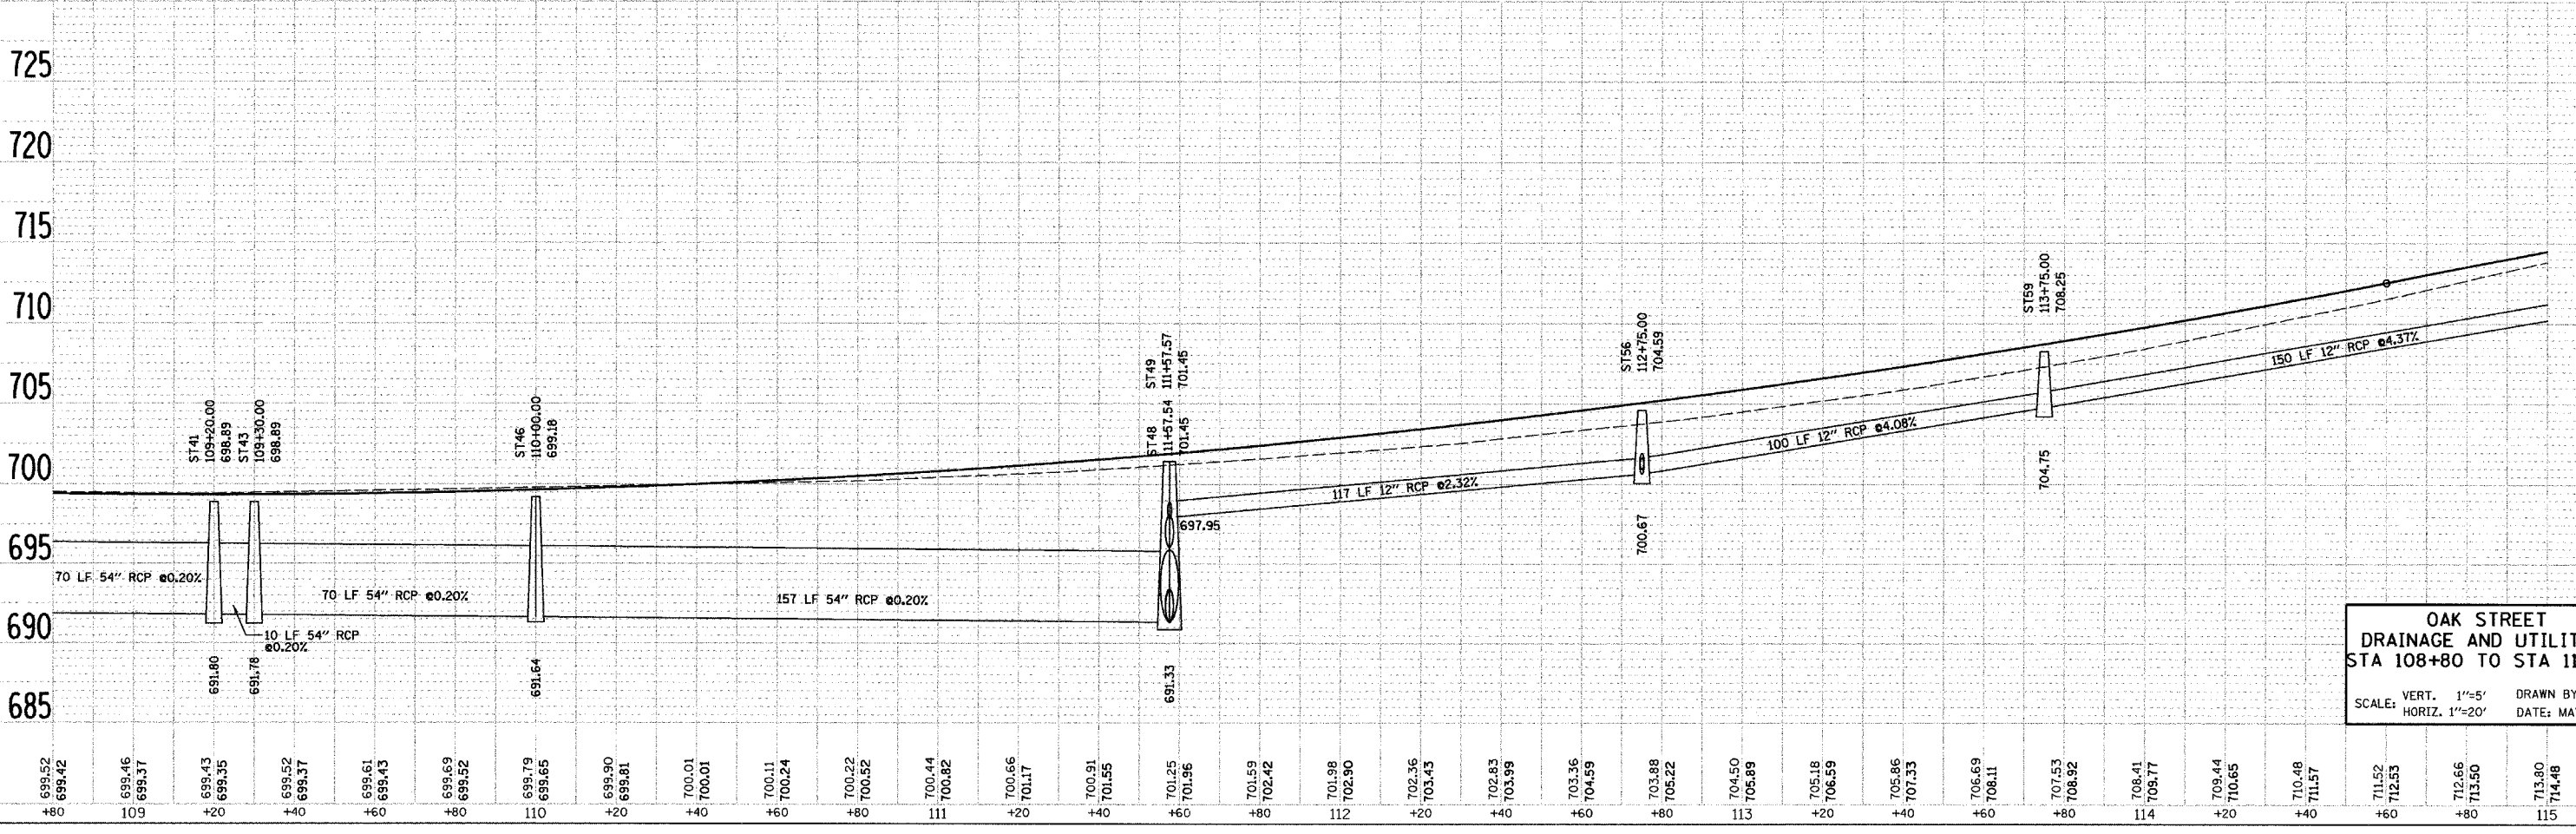


F.A. RTE.	SECTION	COUNTY	TOTAL SHEETS	SHEET NO.
	D4-00046-00-WR	KANE	60	24
STA. 108+80		TO STA. 115+00		
FED. ROAD DIST. NO. 1		ILLINOIS FED. AID PROJECT		

PLAN	DATE	BY
SURVEYED		
ALIGNED		
CHECKED		
NO. OF		
FILE		
NAME		

PROFILE	DATE	BY
SURVEYED		
GRADES		
CHECKED		
NO. NOTED		
STRUCTURE		
NOTATION		
CHNO		

PLOT DATE = 8/30/2007
 FILE NAME = m:\dgn\mna\197\waters\mna197\util\p84.dgn
 PLOT SCALE = 1"=20'
 USER NAME = JUSEL

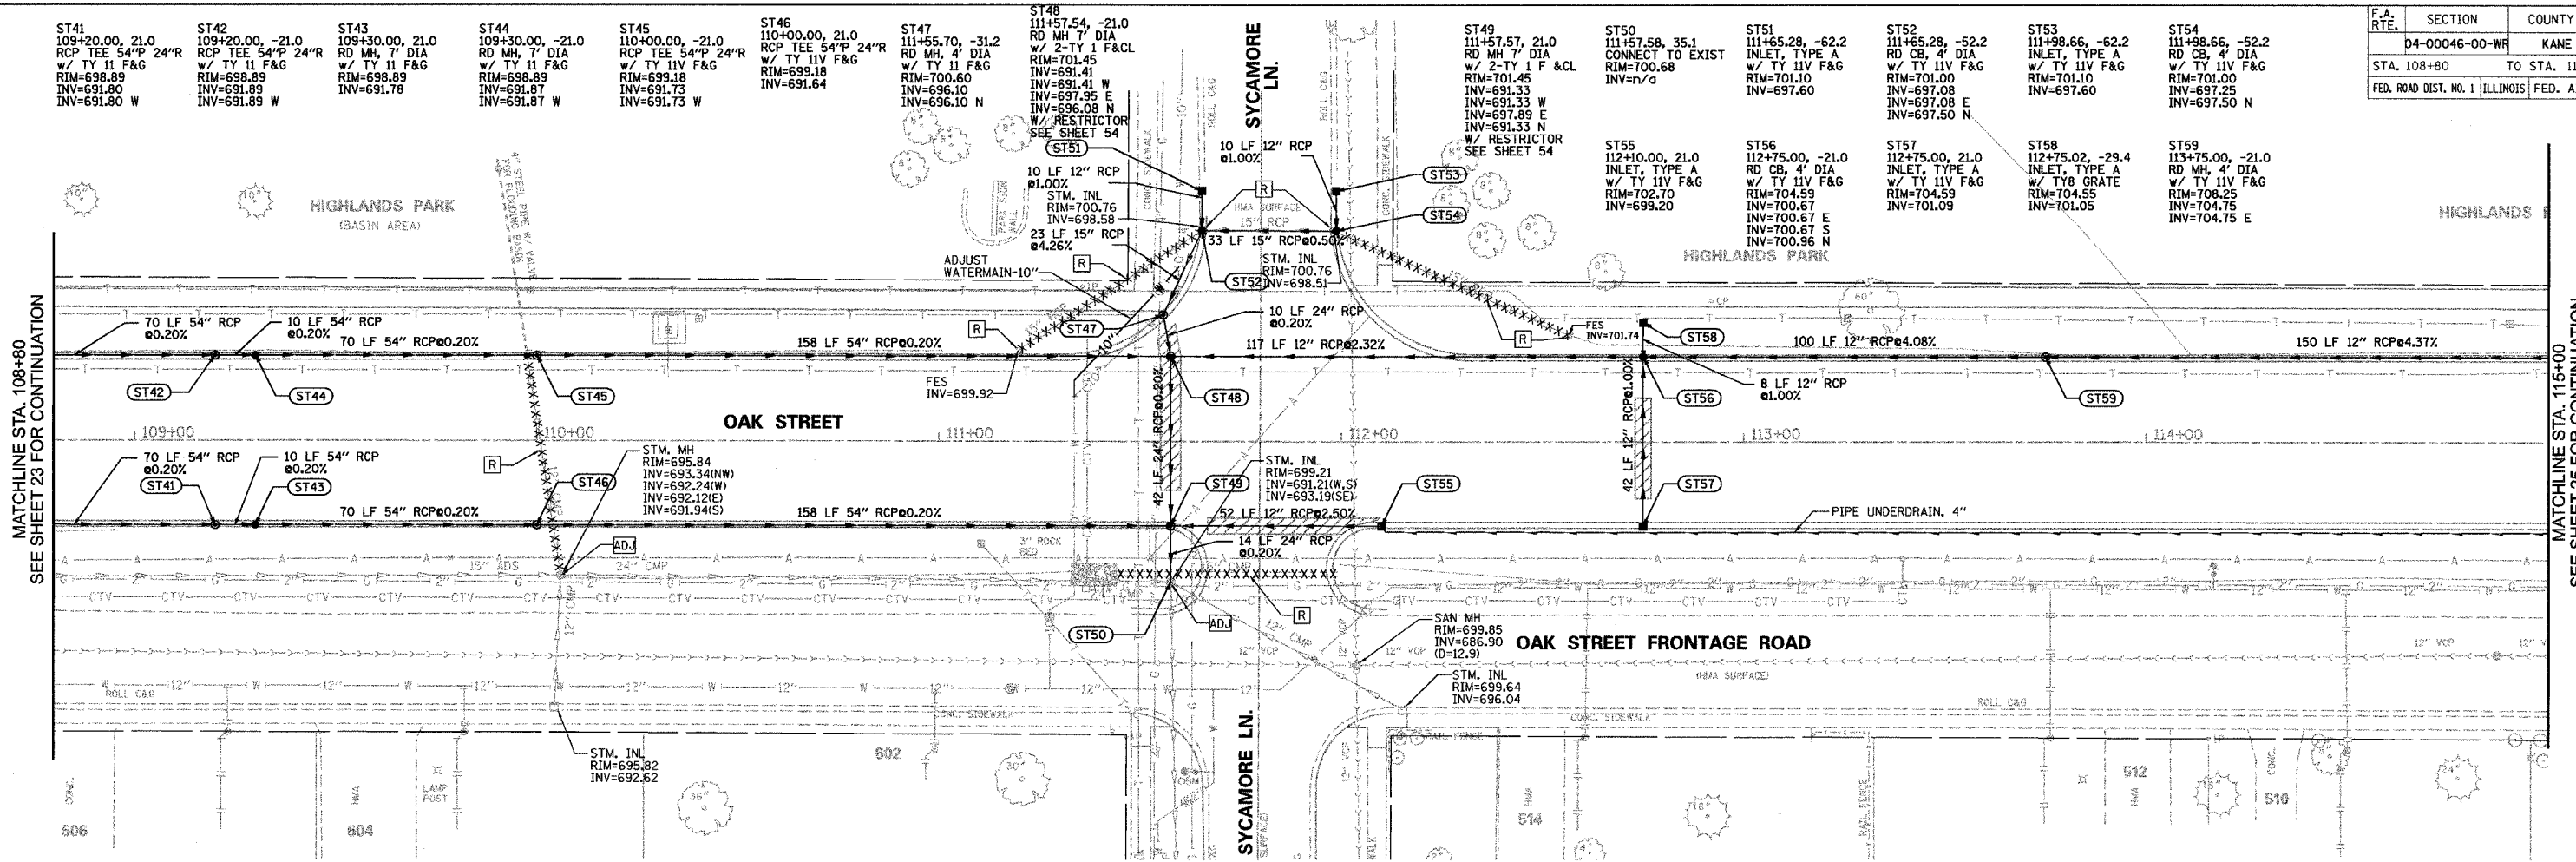

**OAK STREET
 DRAINAGE AND UTILITIES
 STA 108+80 TO STA 115+00**
 SCALE: VERT. 1"=5' DRAWN BY: GR
 HORIZ. 1"=20' DATE: MAY 2007

MATCHLINE STA. 108+80
SEE SHEET 23 FOR CONTINUATION

MATCHLINE STA. 115+00
SEE SHEET 25 FOR CONTINUATION