
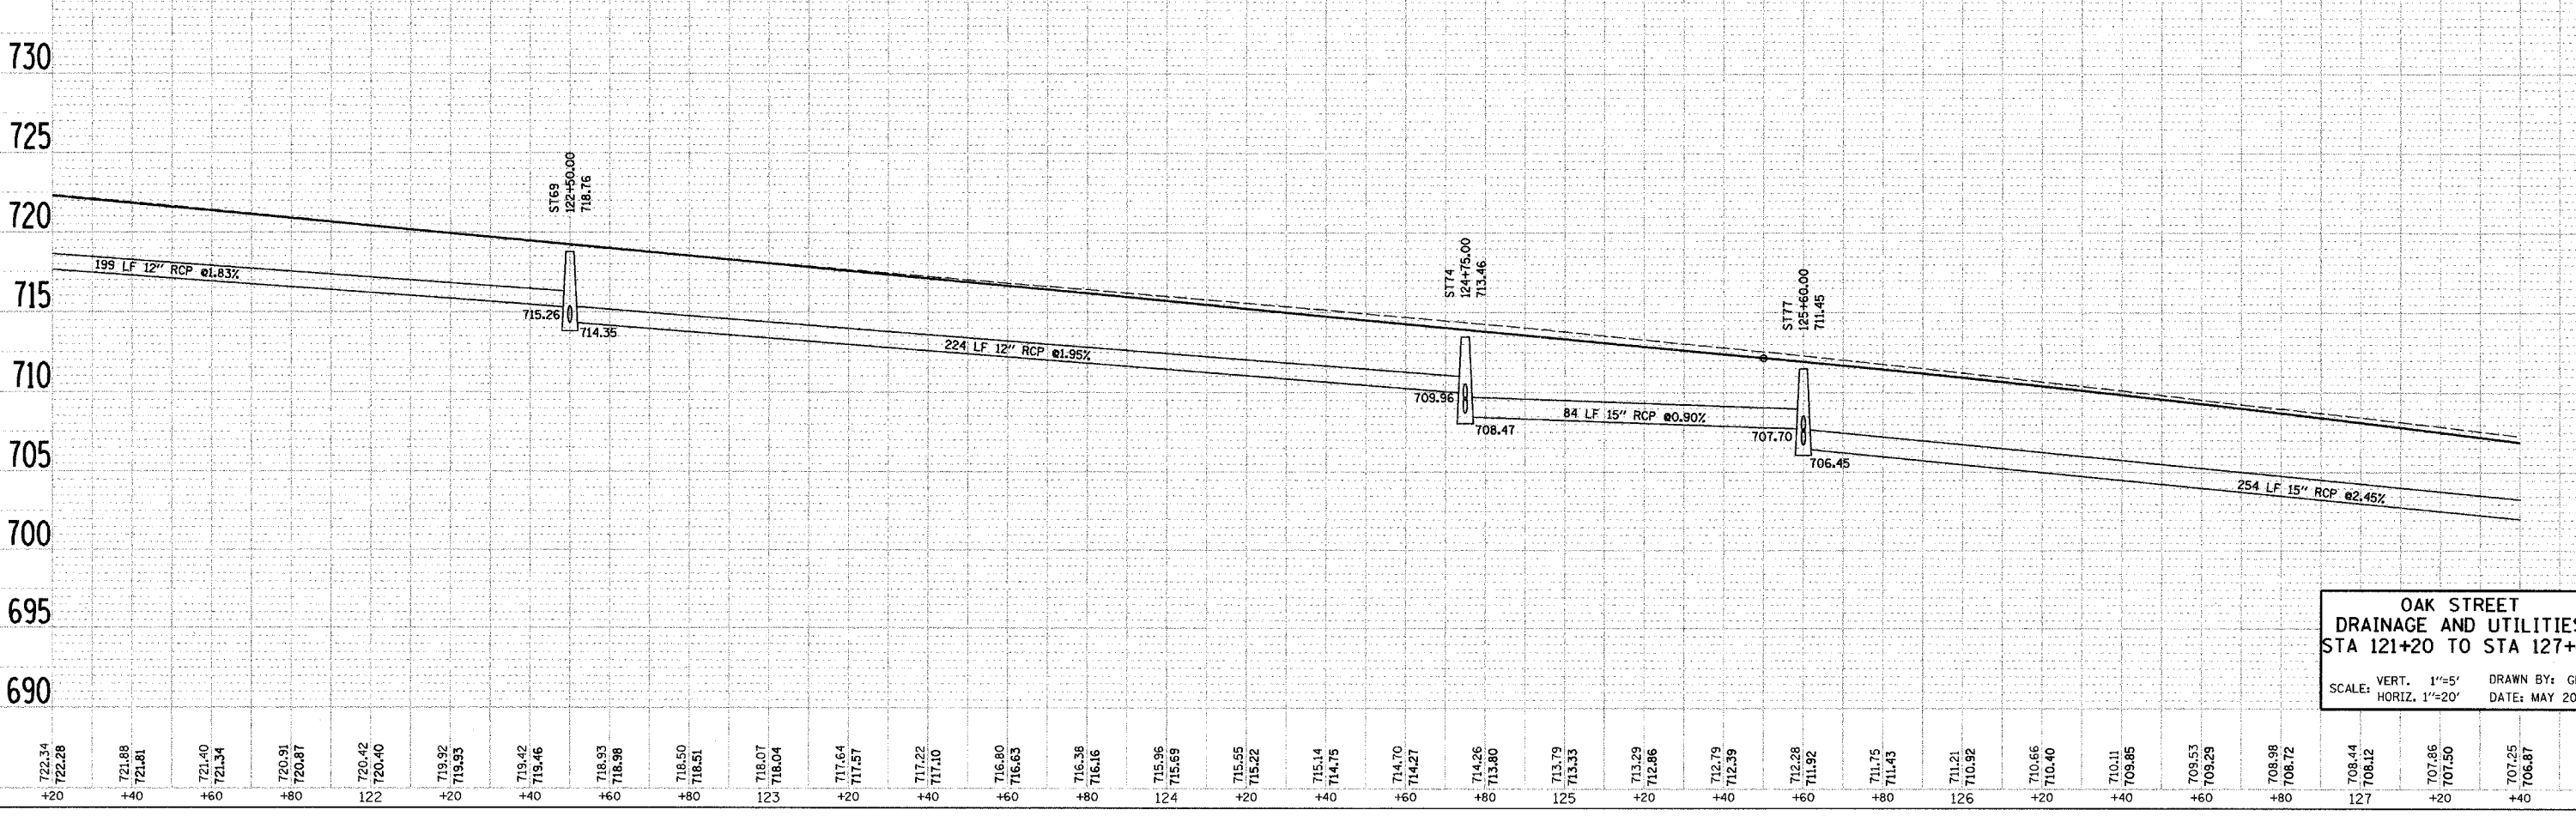


F.A. RTE.	SECTION	COUNTY	TOTAL SHEETS	SHEET NO.
	D4-00046-00-WR	KANE	60	26
STA. 121+20		TO STA. 127+40		
FED. ROAD DIST. NO. 1 (ILLINOIS) FED. AID PROJECT				

PLAN	DATE	BY
SURVEYED		
ALIGNED		
CHECKED		
NOTE BOOK NO.		
NO.		

PROFILE	DATE	BY
SURVEYED		
GRADES CHECKED		
BLM. NOTED		
STRUCTURE NOTATIONS		
NO.		

PLOT DATE = 6/30/2007  
 FILE NAME = mt\p9\va\va197\sheet\va197\ul\_p966.dgn  
 PLOT SCALE = 1"=20'  
 USER NAME = JUBERL

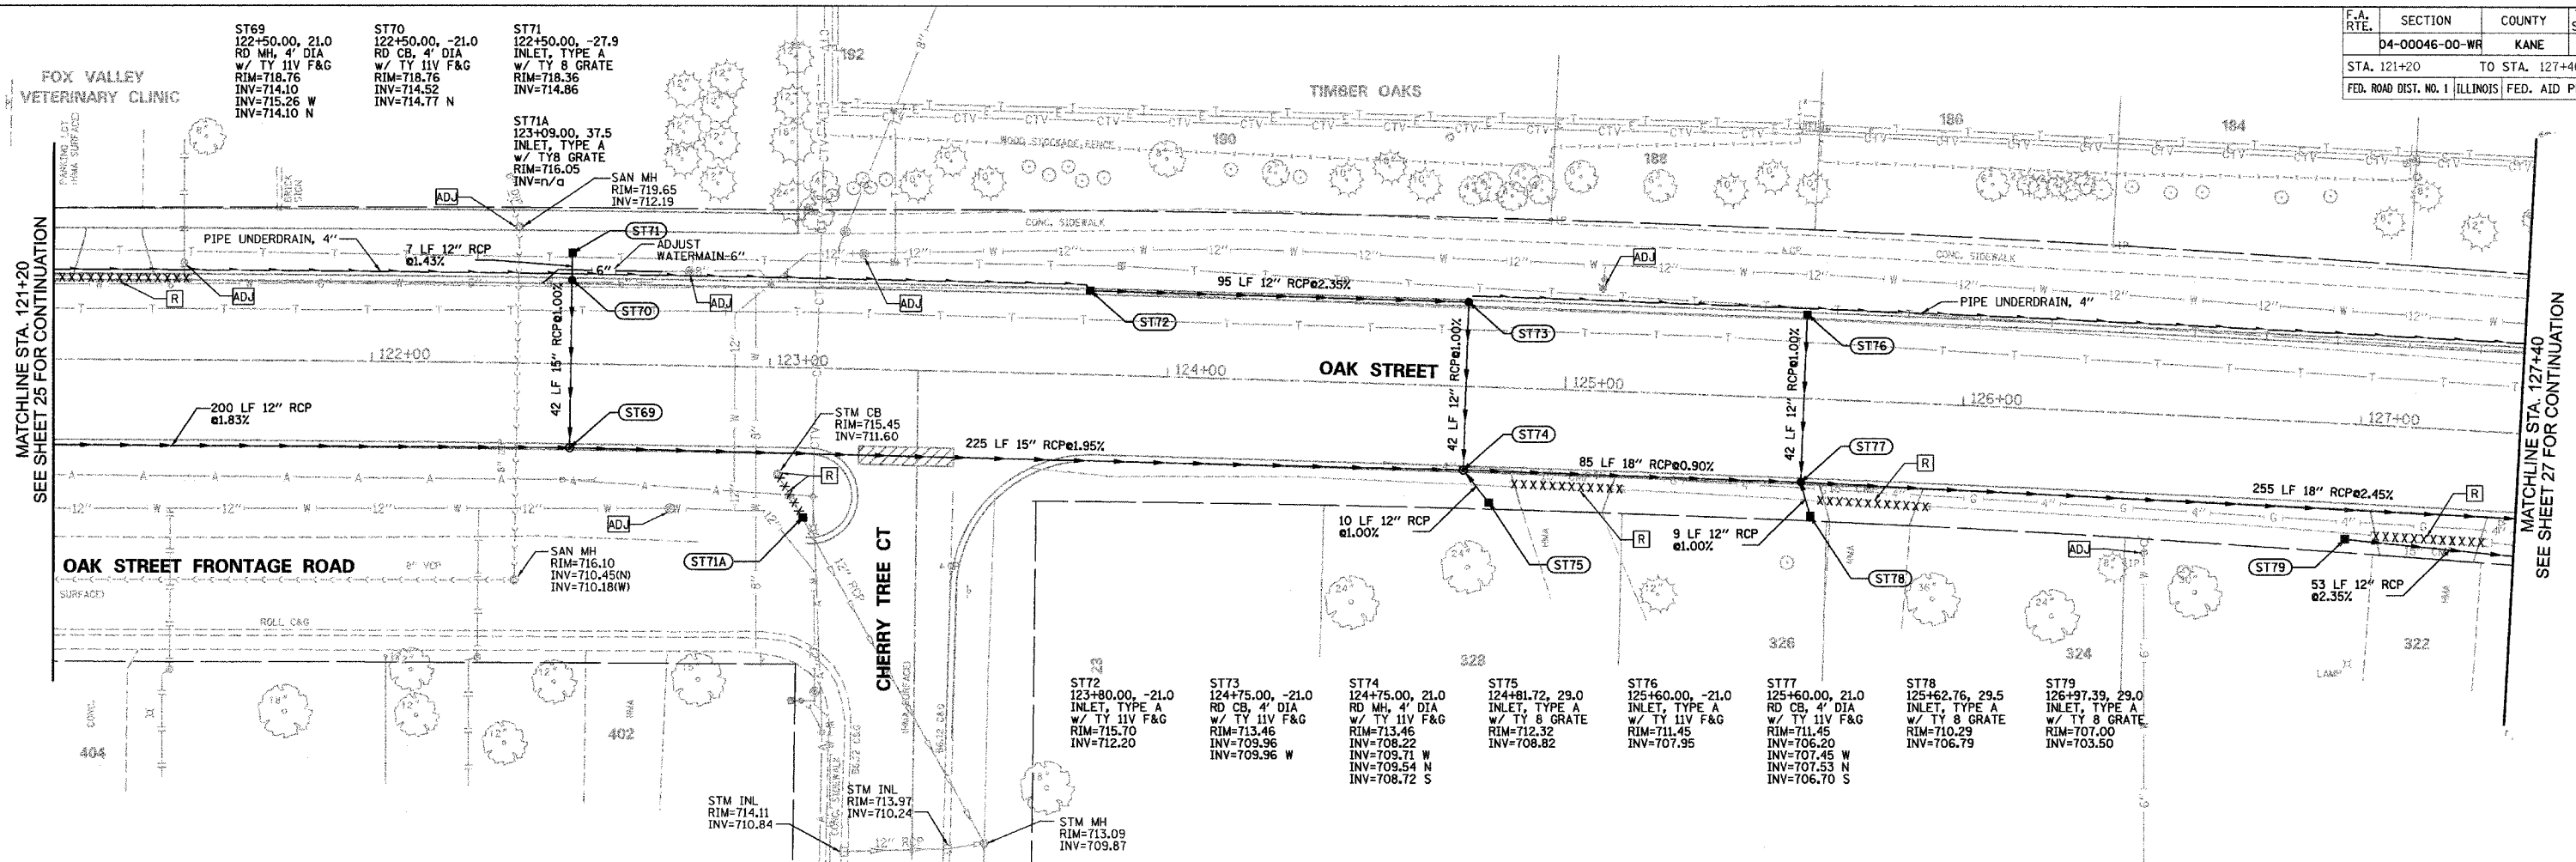

**OAK STREET  
 DRAINAGE AND UTILITIES  
 STA 121+20 TO STA 127+40**  
 SCALE: VERT. 1"=5'    DRAWN BY: GR  
 HORIZ. 1"=20'        DATE: MAY 2007

