
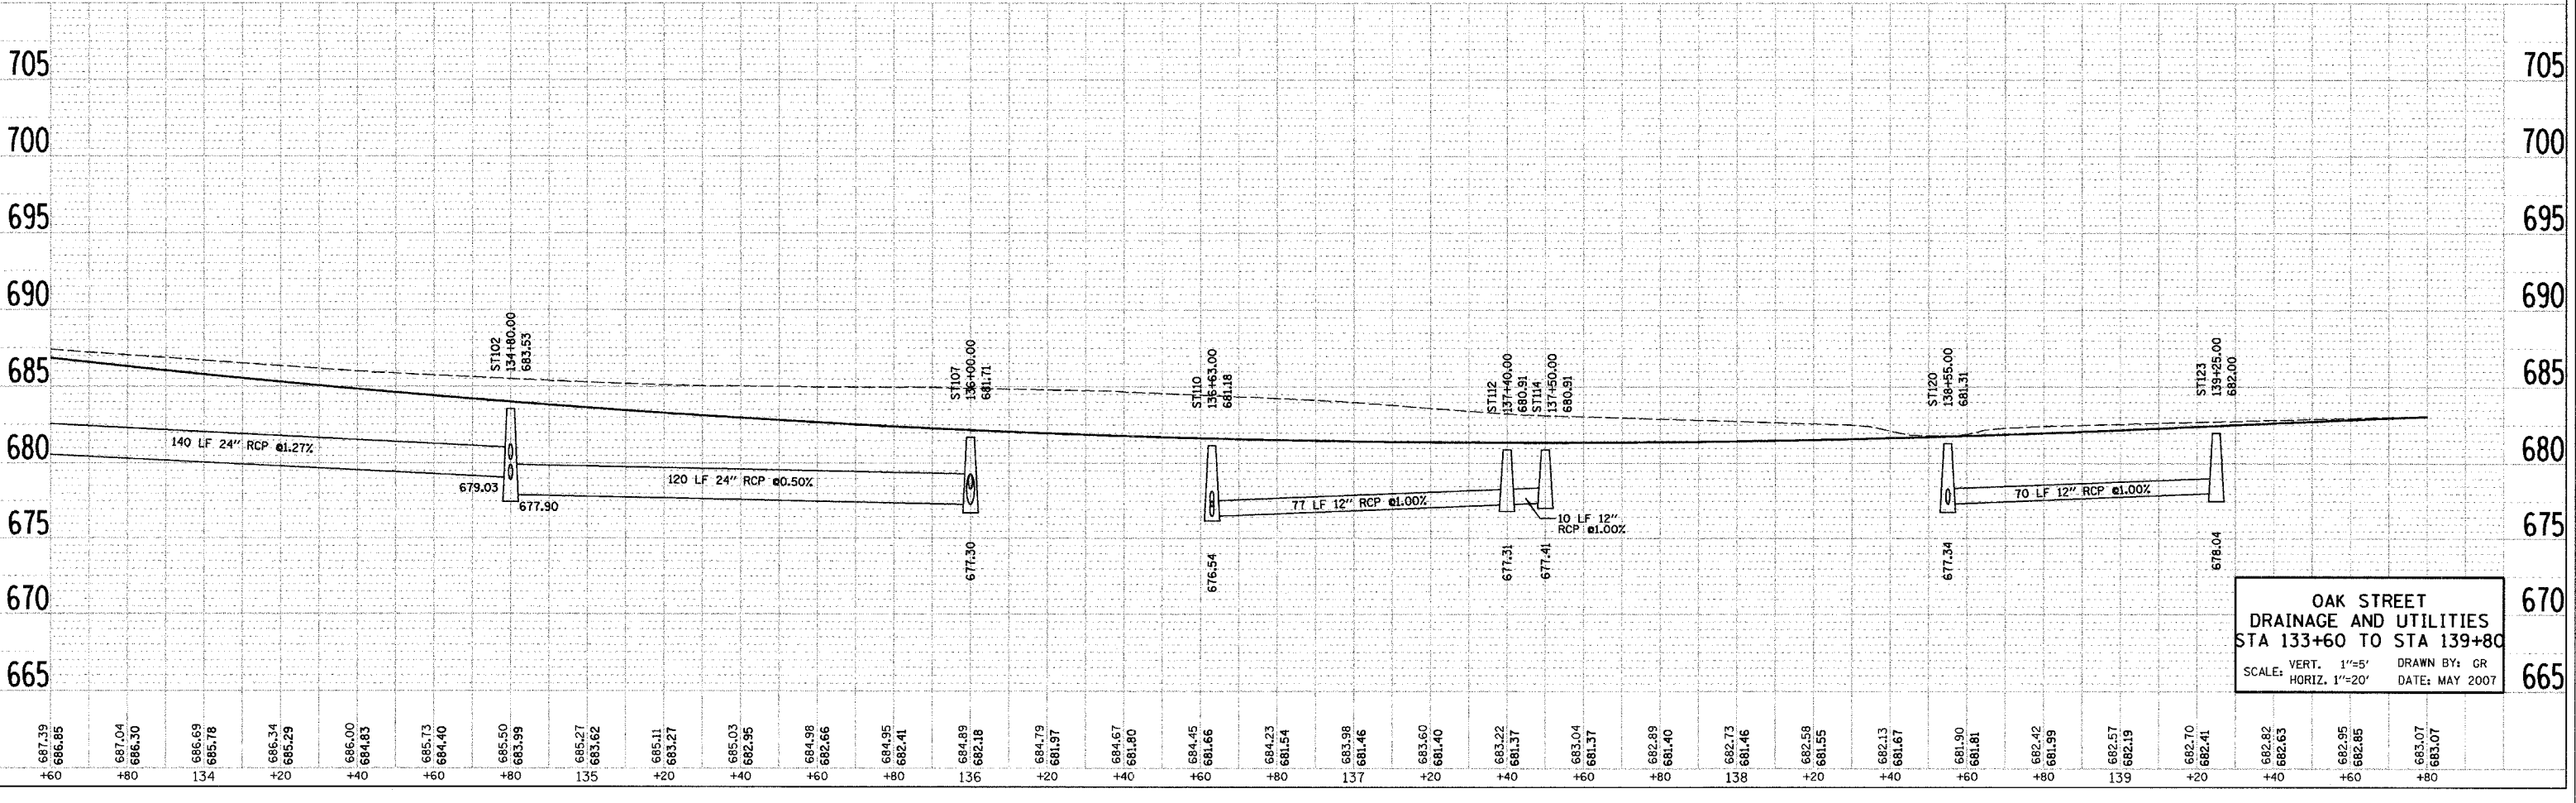


F.A. RTE.	SECTION	COUNTY	TOTAL SHEETS	SHEET NO.
	D4-00046-00-WR	KANE	60	28
STA. 133+60		TO STA. 139+80		
FED. ROAD DIST. NO. 1 ILLINOIS FED. AID PROJECT				

DATE	BY	SURVEYED	ALIGNED	CHECKED
PLAN		NOTE BOOK	NO.	

DATE	BY	SURVEYED	GRADES	CHECKED
PROFILE		NOTE BOOK	NO.	

PLOT DATE = 8/30/2007  
 FILE NAME = n:\dgn\139\139\sheet\139\139\139.dgn  
 PLOT SCALE = USERL

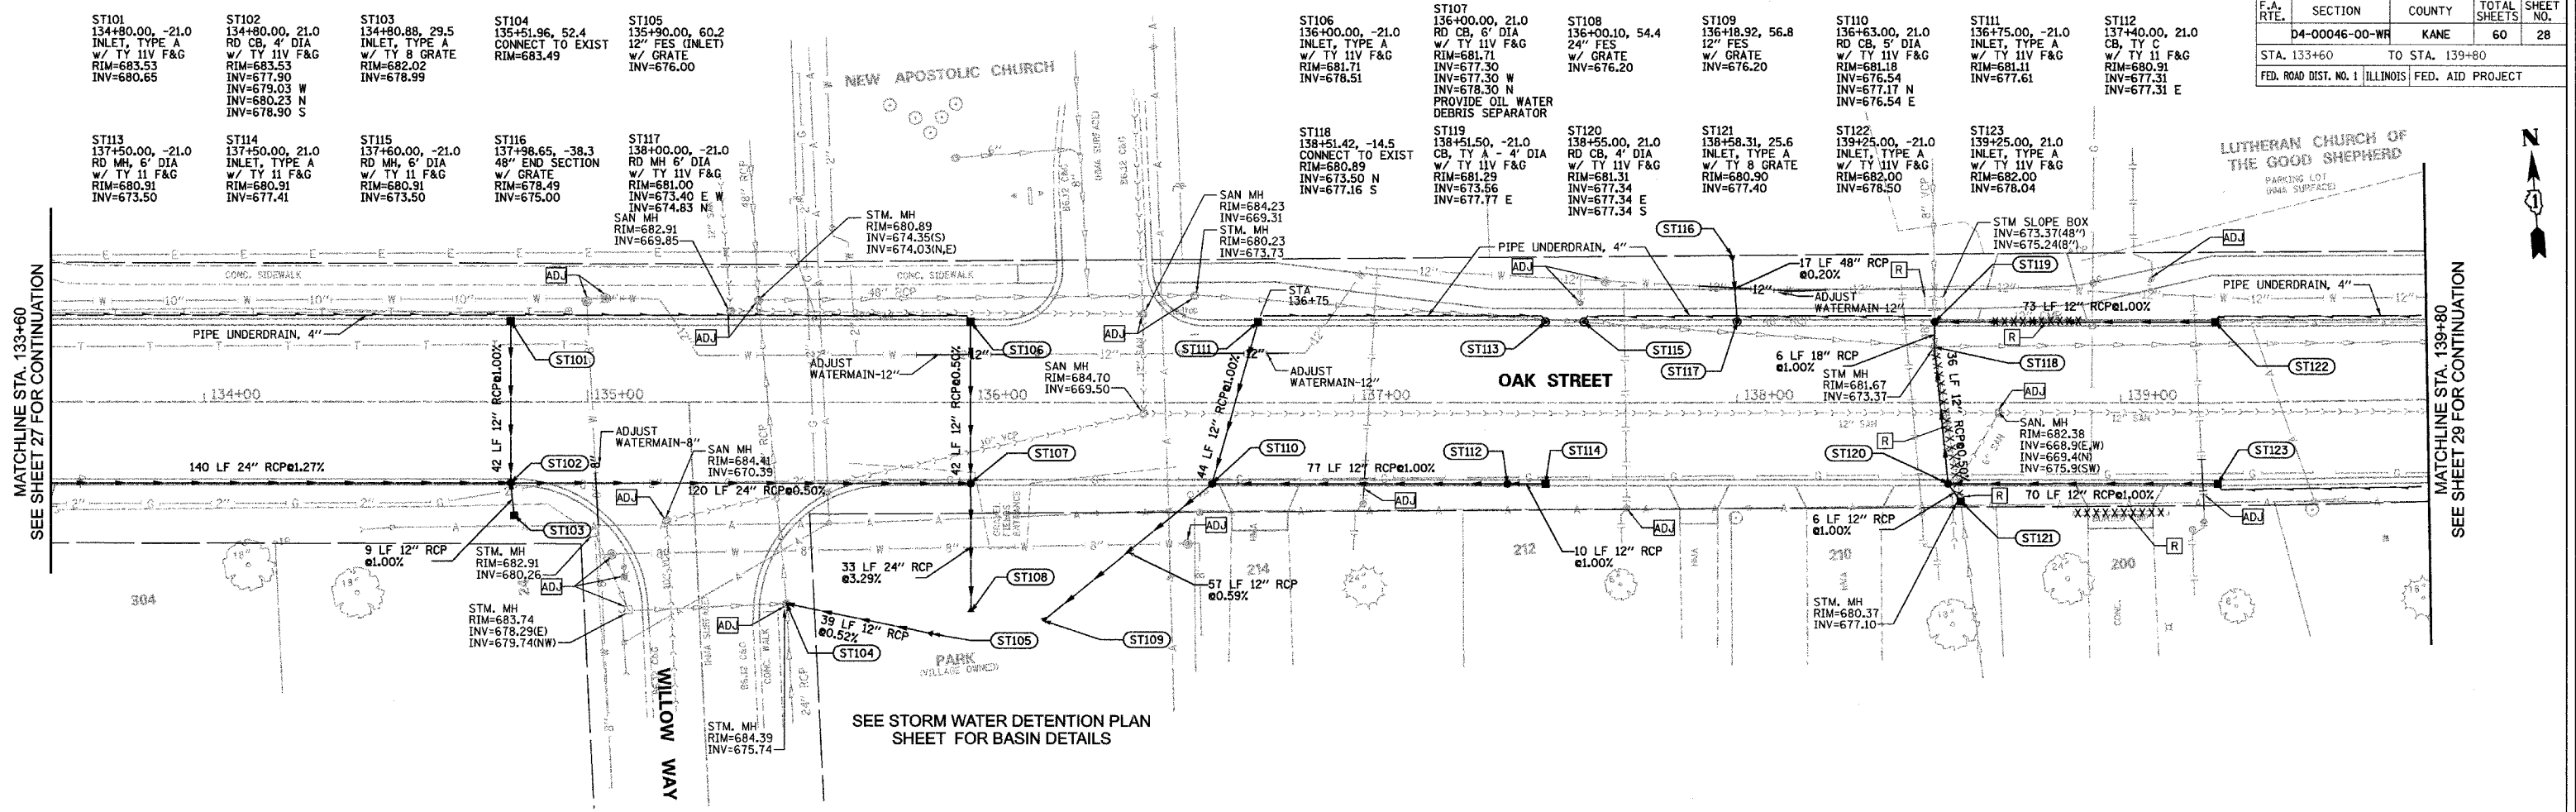

**OAK STREET DRAINAGE AND UTILITIES**  
 STA 133+60 TO STA 139+80  
 SCALE: VERT. 1"=5' DRAWN BY: GR  
 HORIZ. 1"=20' DATE: MAY 2007



687.39	686.85	687.04	686.30	686.69	685.78	686.34	685.29	686.00	684.83	685.73	684.40	685.50	683.99	685.27	683.62	685.11	683.27	685.03	682.95	684.98	682.86	684.95	682.41	684.89	682.18	684.79	681.97	684.67	681.80	684.45	681.66	684.23	681.54	683.98	681.46	683.60	681.40	683.22	681.37	683.04	681.37	682.89	681.40	682.73	681.46	682.58	681.55	682.13	681.67	681.90	681.81	682.42	681.99	682.57	682.19	682.70	682.41	682.82	682.63	682.95	682.85	683.07	683.07		
+60		+80		134		+20		+40		+60		+80		135		+20		+40		+60		+80		136		+20		+40		+60		+80		137		+20		+40		+60		+80		138		+20		+40		+60		+80		139		+20		+40		+60		+80		139+80	