
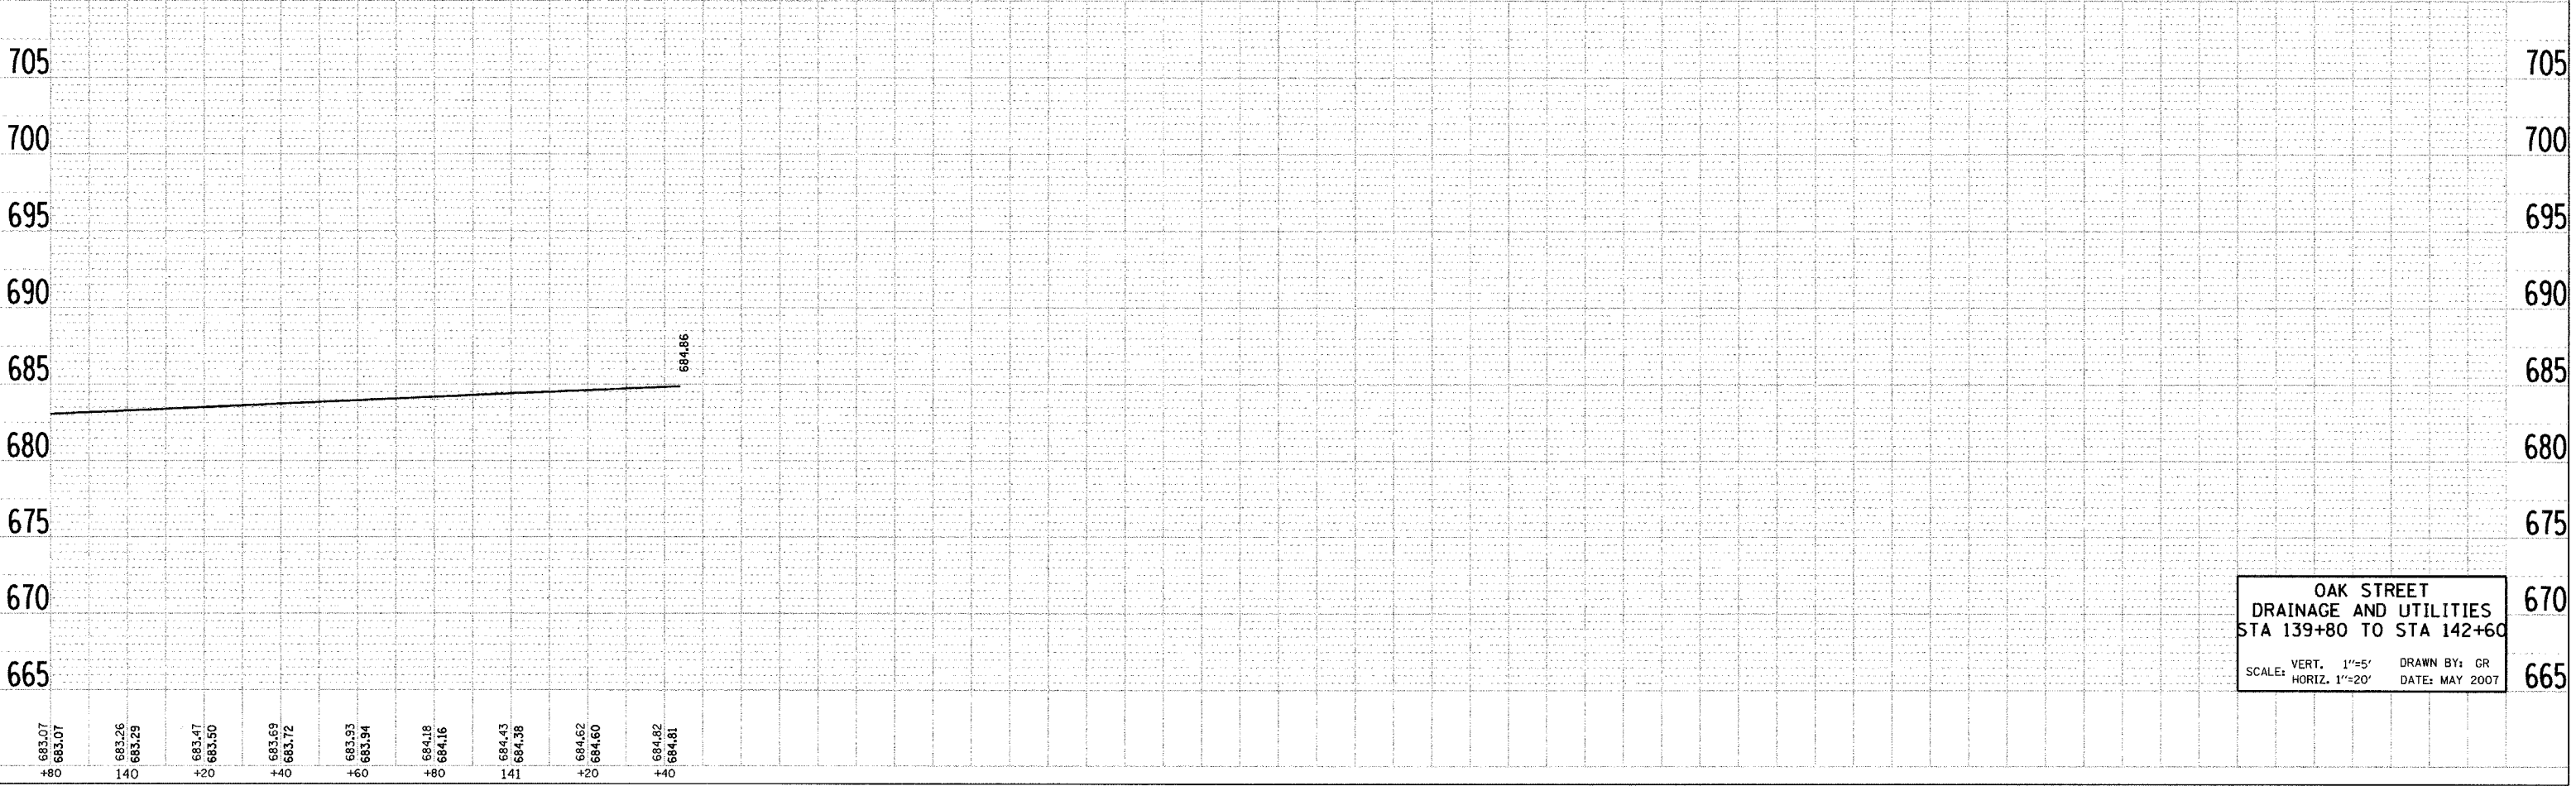


F.A. RTE.	SECTION	COUNTY	TOTAL SHEETS	SHEET NO.
	D4-00046-00-WR	KANE	60	29
STA. 139+80		TO STA. 142+60		
FED. ROAD DIST. NO. 1 ILLINOIS FED. AID PROJECT				

DATE	BY

DATE	BY

PLOT DATE = 8/30/2007
 FILE NAME = m:\dgn\va\val197\sheet\val197\val197.dgn
 PLOT SCALE = 1"=20'
 USER NAME = JBERL

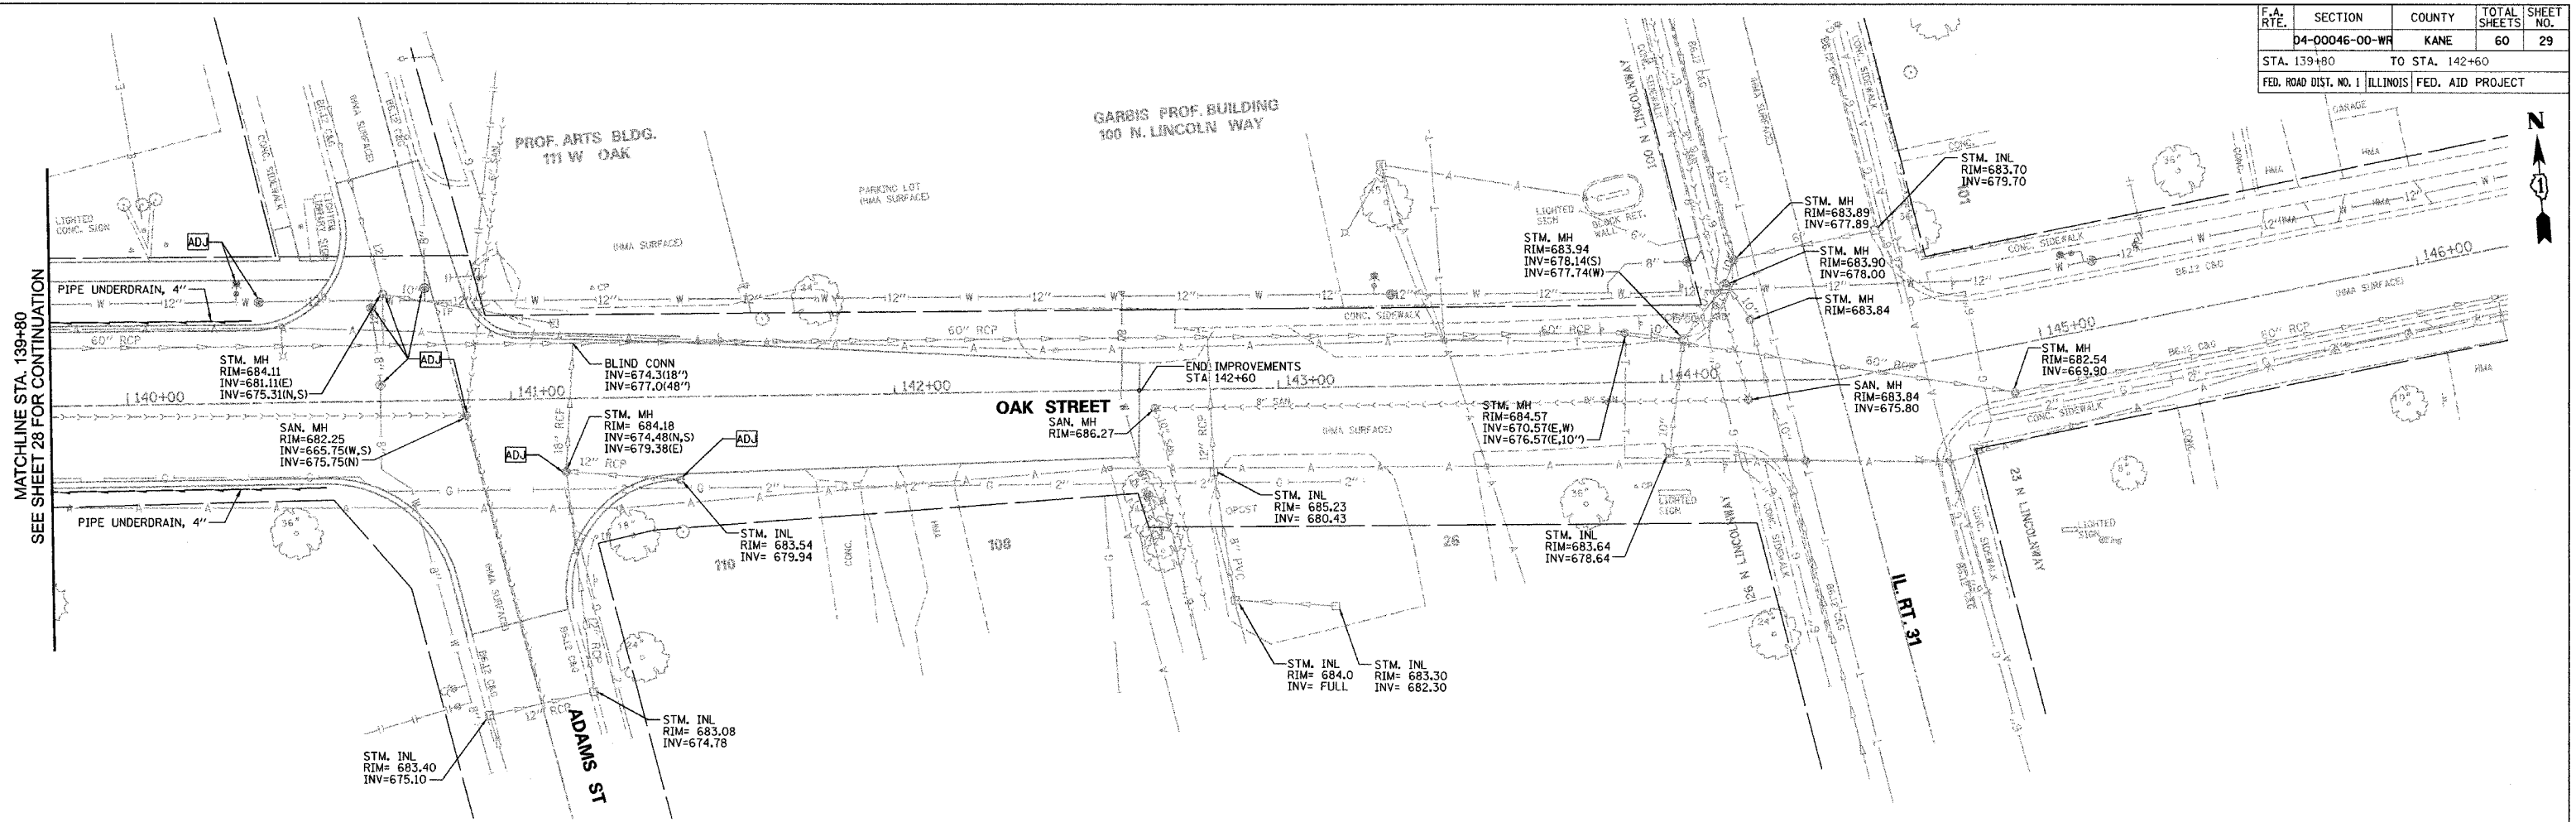

**OAK STREET
 DRAINAGE AND UTILITIES
 STA 139+80 TO STA 142+60**
 SCALE: VERT. 1"=5' DRAWN BY: GR
 HORIZ. 1"=20' DATE: MAY 2007