
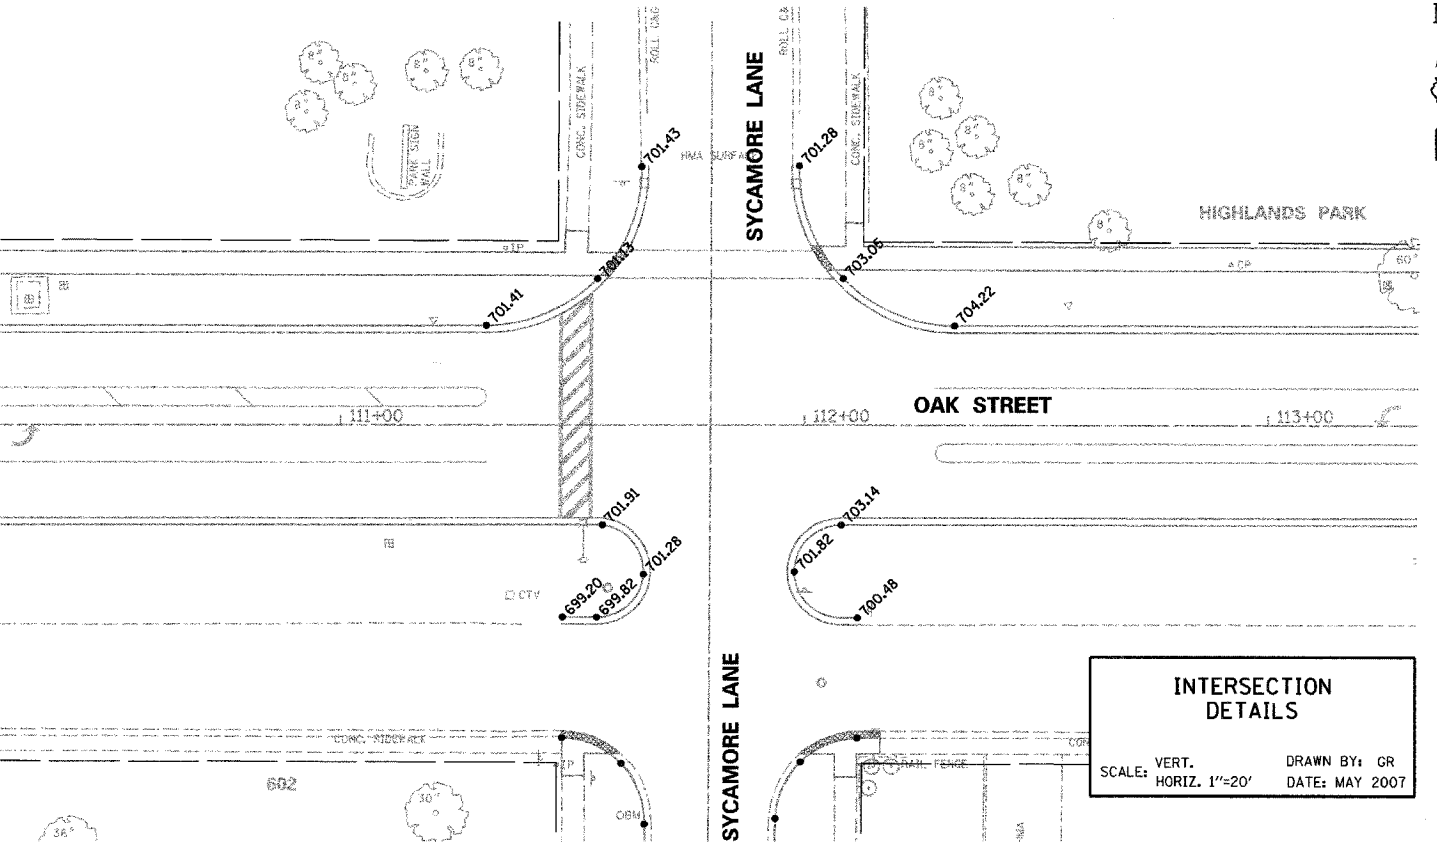
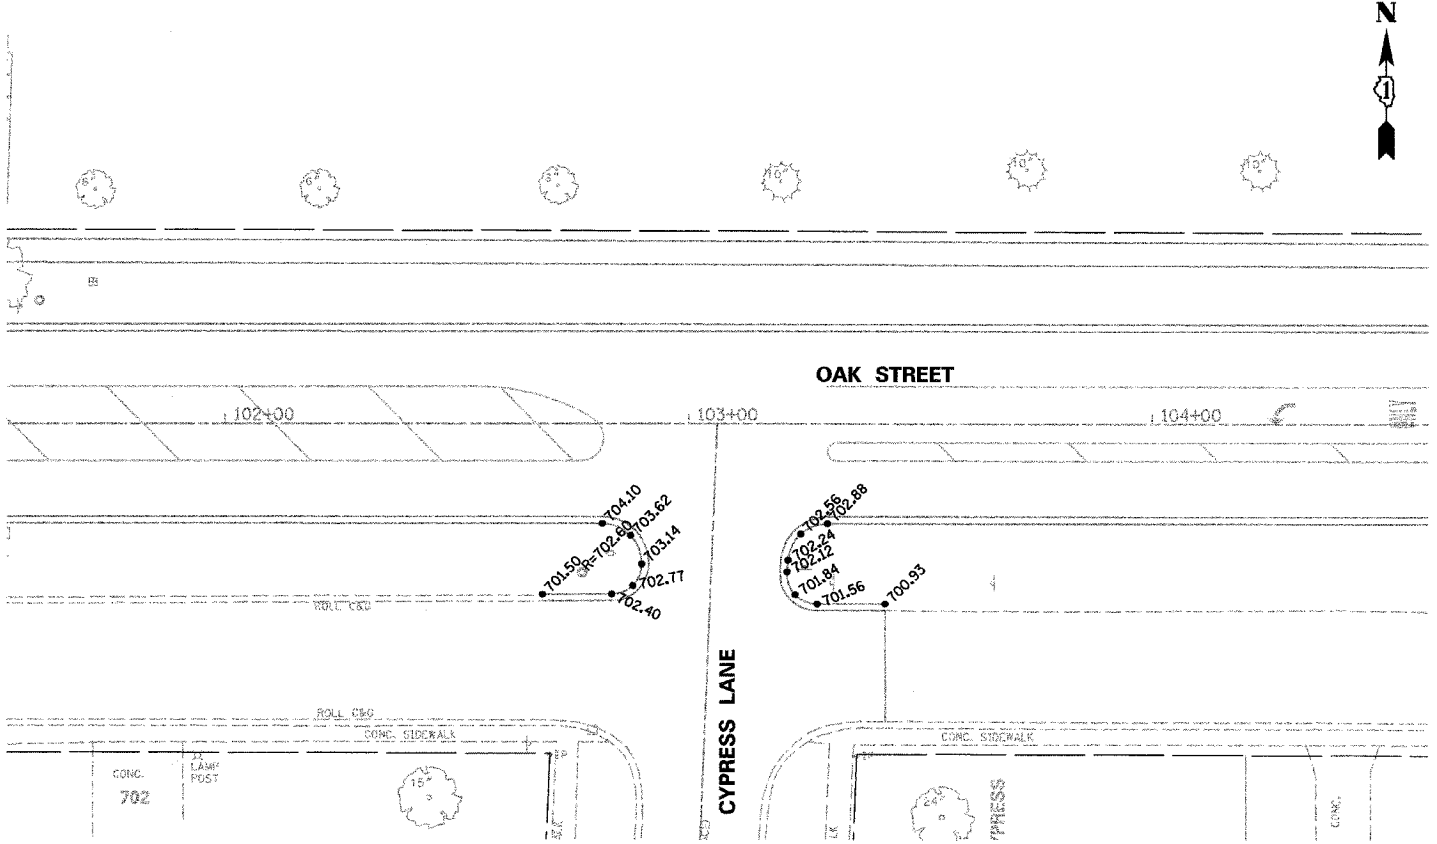
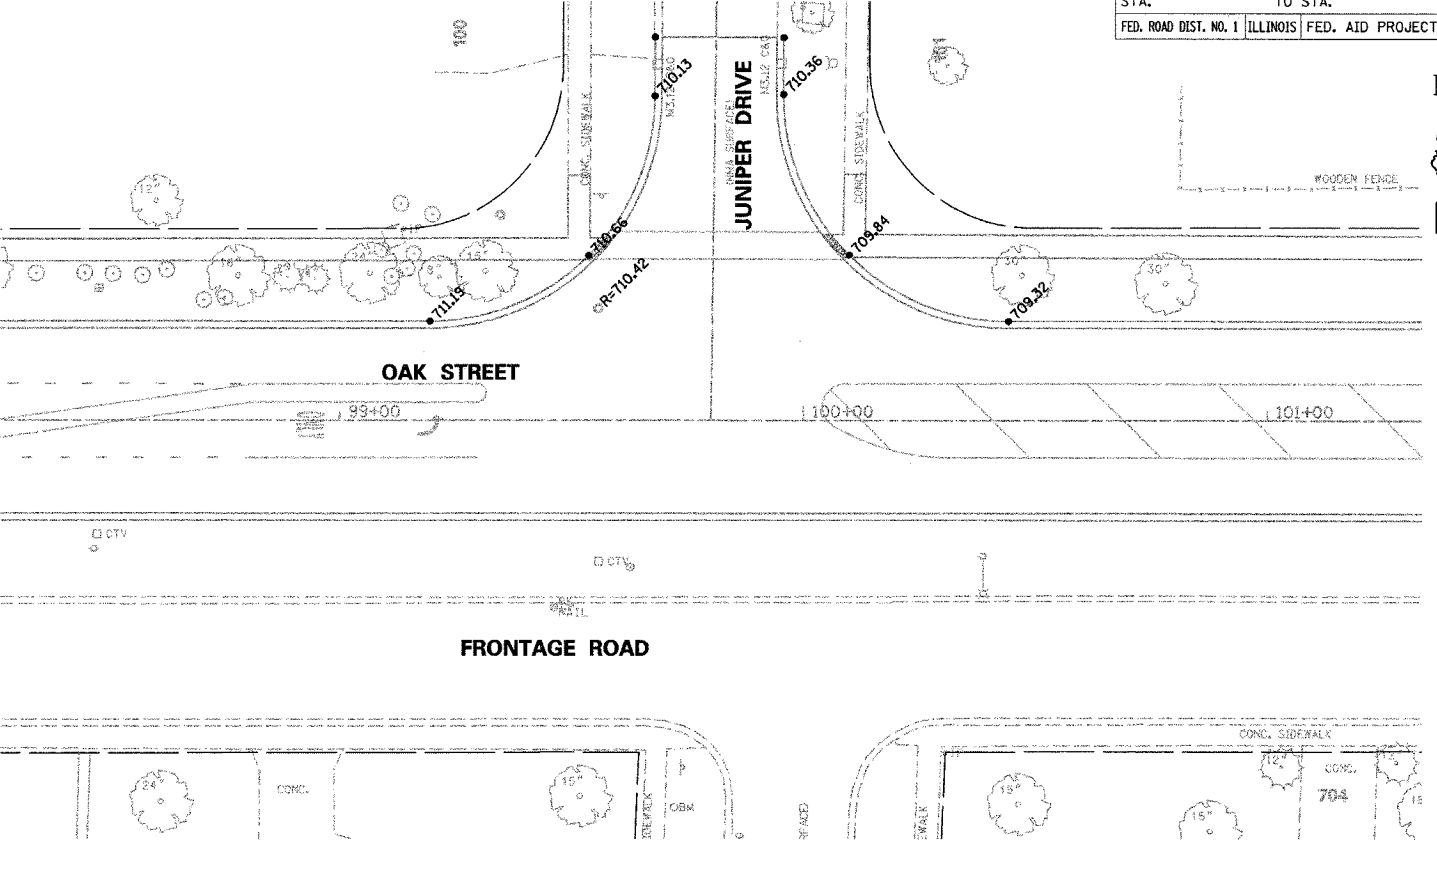


F.A. RTE.	SECTION	COUNTY	TOTAL SHEETS	SHEET NO.
D4-00046-00-WR		KANE	60	31
STA.		TO STA.		
FED. ROAD DIST. NO. 1		ILLINOIS FED. AID PROJECT		

PLAN	DATE
SURVEYED	
ALIGNED	
CHECKED	
BY	
NOTE BOOK NO.	
FILE NAME	

PROFILE	DATE
SURVEYED	
GRADES CHECKED	
BY	
NOTE BOOK NO.	
PROFILE NO.	
STATUS	

PLOT DATE = 8/30/2007
 FILE NAME = n:\dgn\va\va197\shess\va197\intersection\plan1.dgn
 PLOT SCALE = USER
 USER NAME = USER

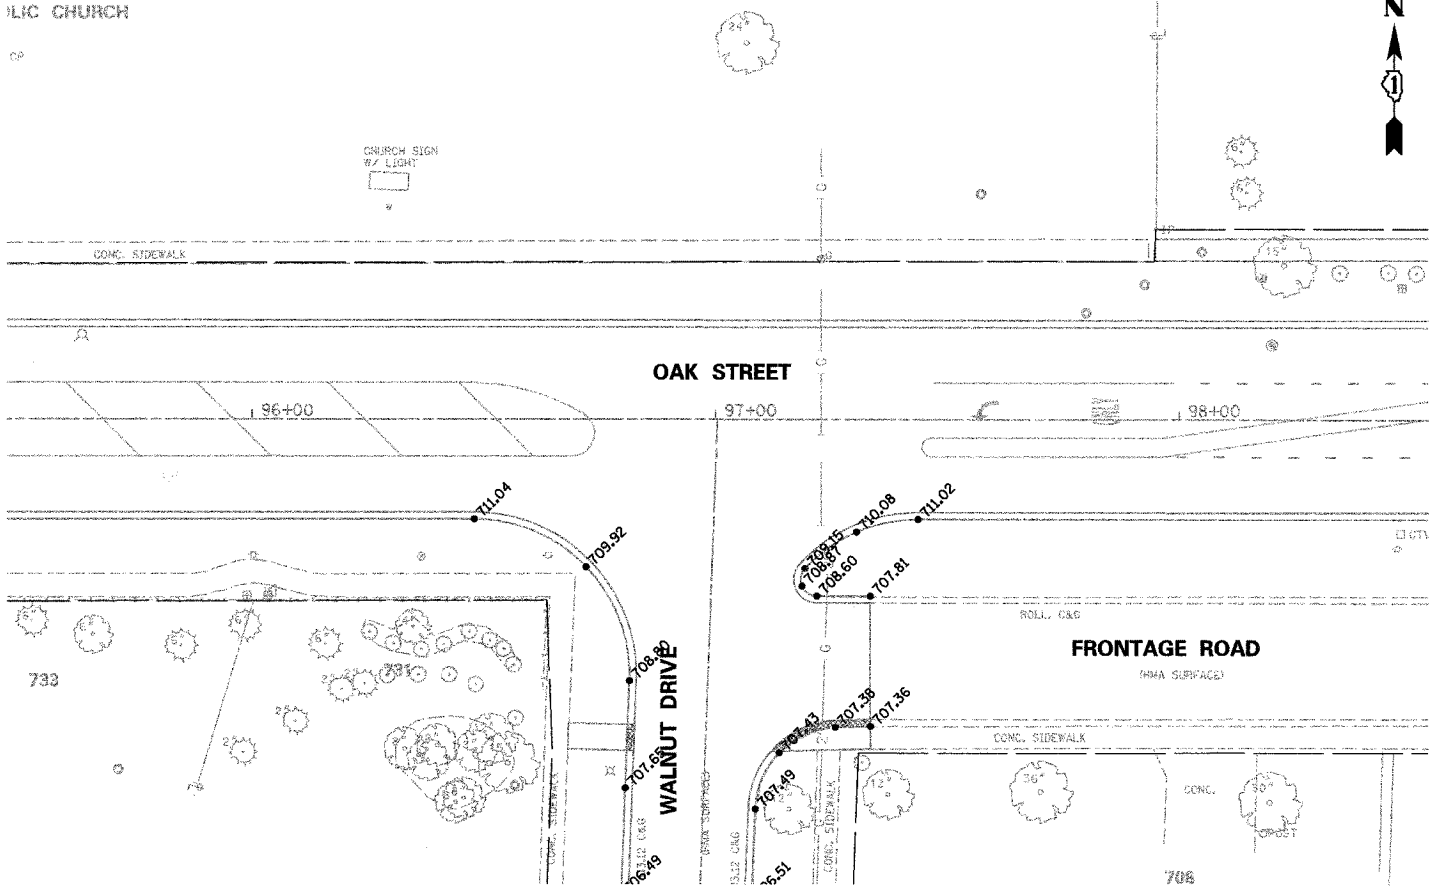

INTERSECTION DETAILS
 SCALE: VERT. 1"=20'
 HORIZ. 1"=20'
 DRAWN BY: GR
 DATE: MAY 2007