
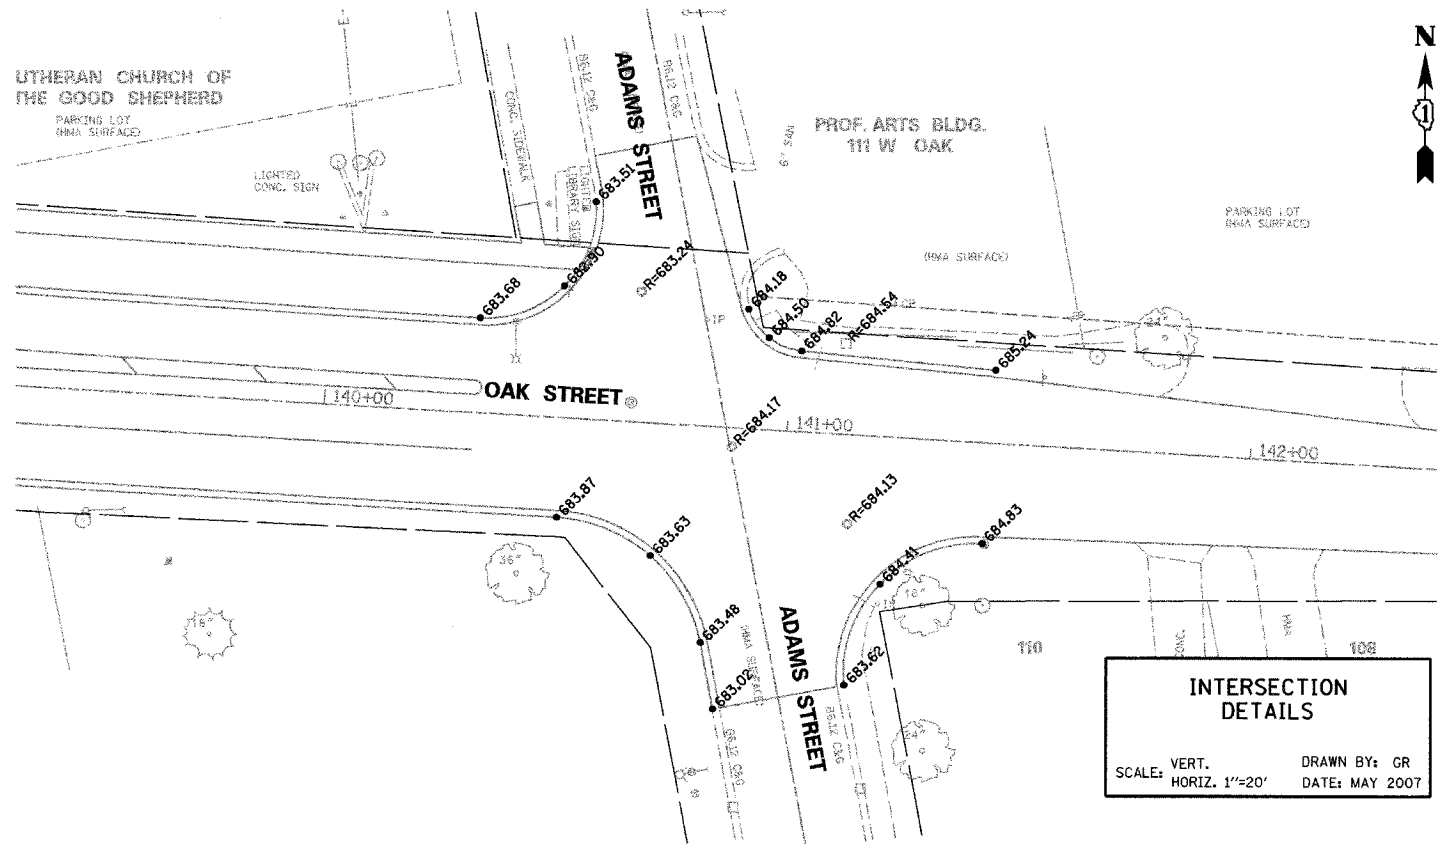
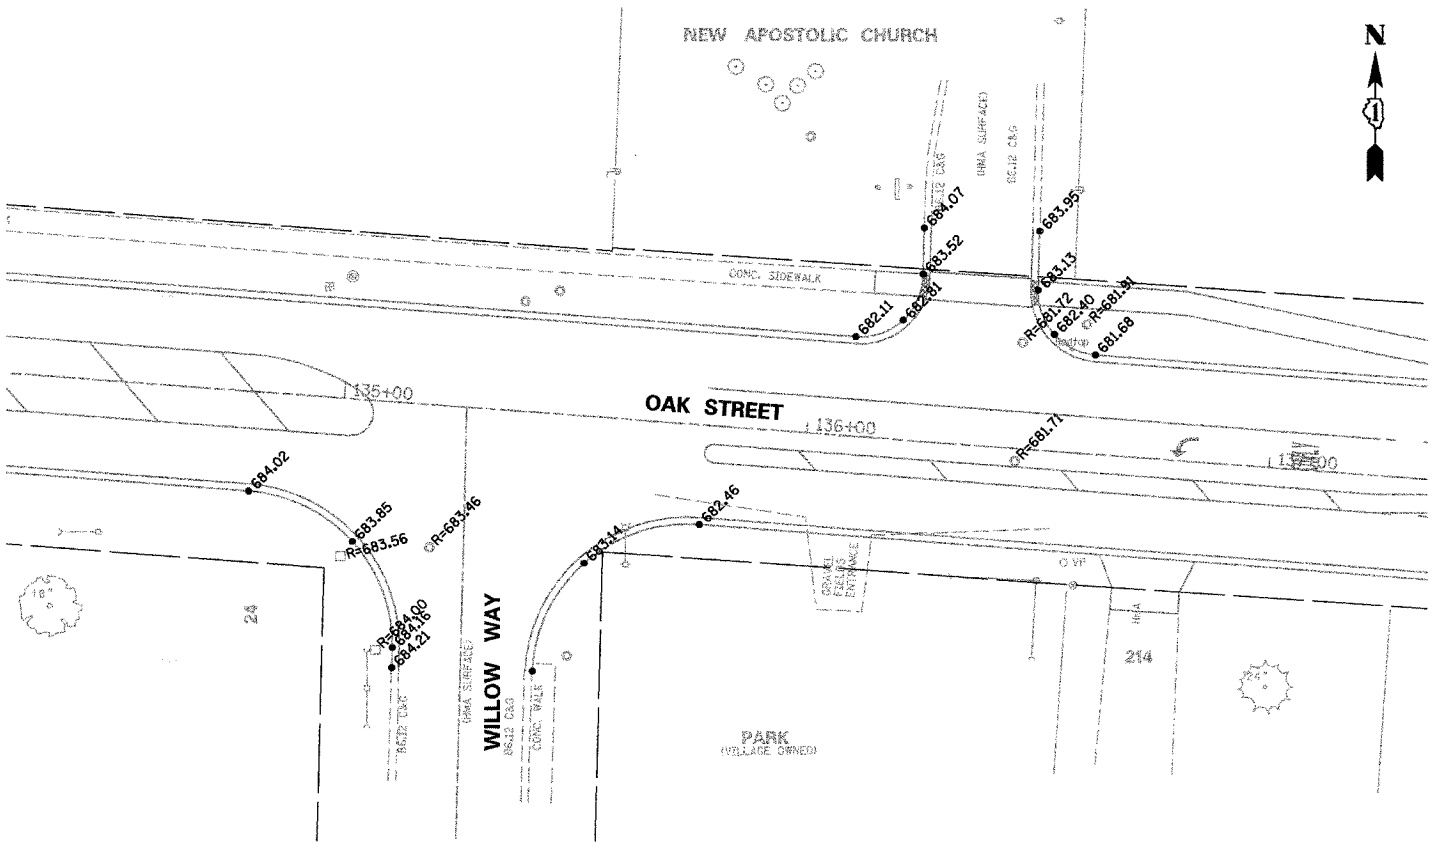
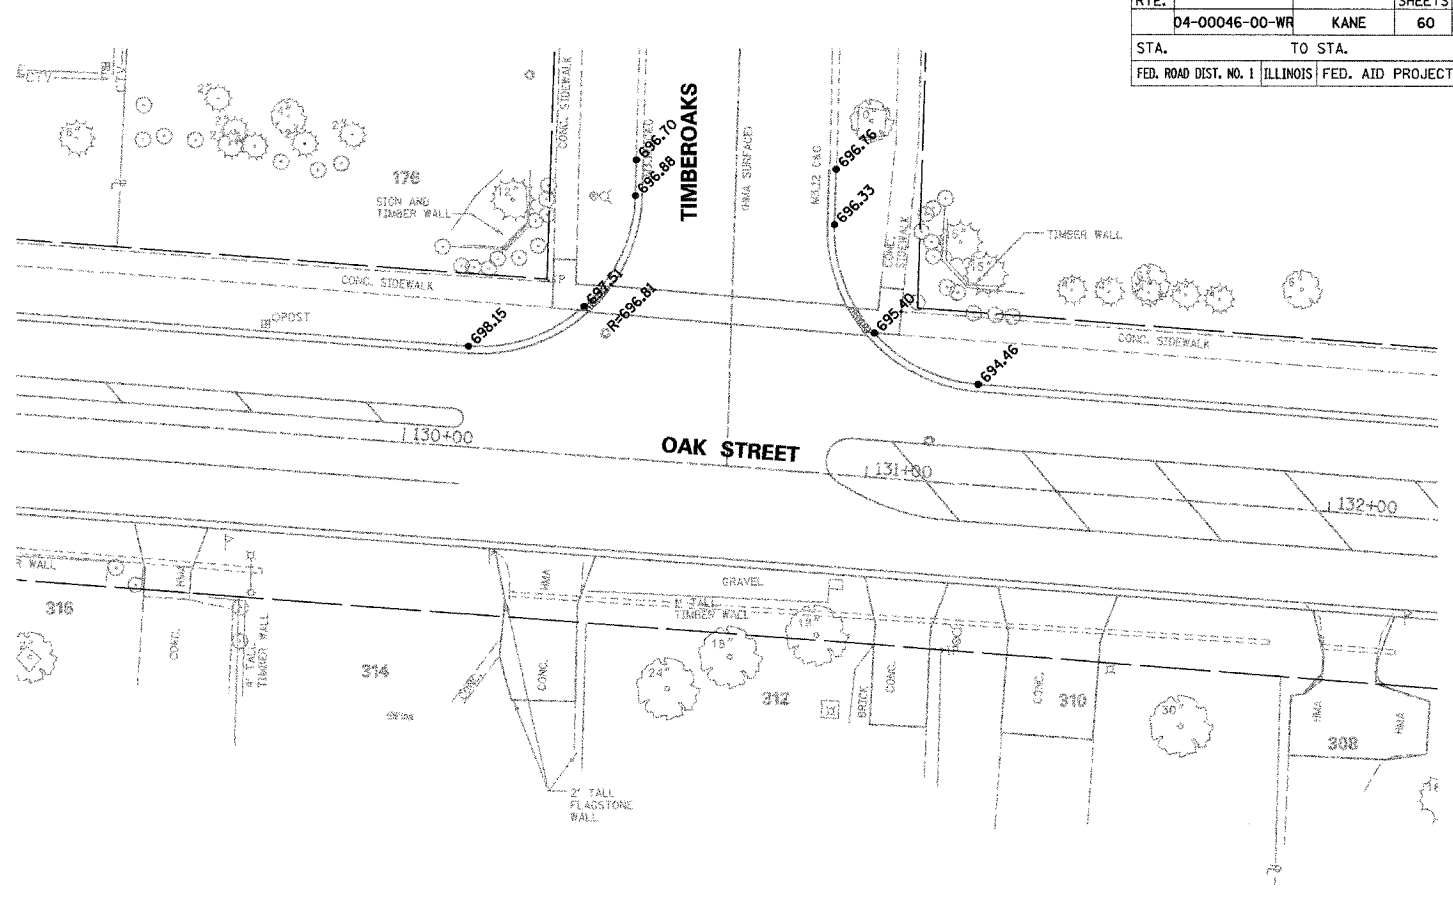


F.A. RTE.	SECTION	COUNTY	TOTAL SHEETS	SHEET NO.
04-00046-00-WR		KANE	60	32
STA.		TO STA.		
FED. ROAD DIST. NO. 1   ILLINOIS FED. AID PROJECT				

PLAN	DATE
SURVEYED	
ALIGNED	
CHECKED	
BY	
NOTE BOOK NO.	
FILE NAME	

PROFILE	DATE
SURVEYED	
GRADES CHECKED	
BY	
NOTE BOOK NO.	
FILE NAME	

PLOT DATE = 8/30/2007  
 FILE NAME = n:\dgn\va\197\sheet\197\intersec\top\197.dgn  
 PLOT SCALE = USERL

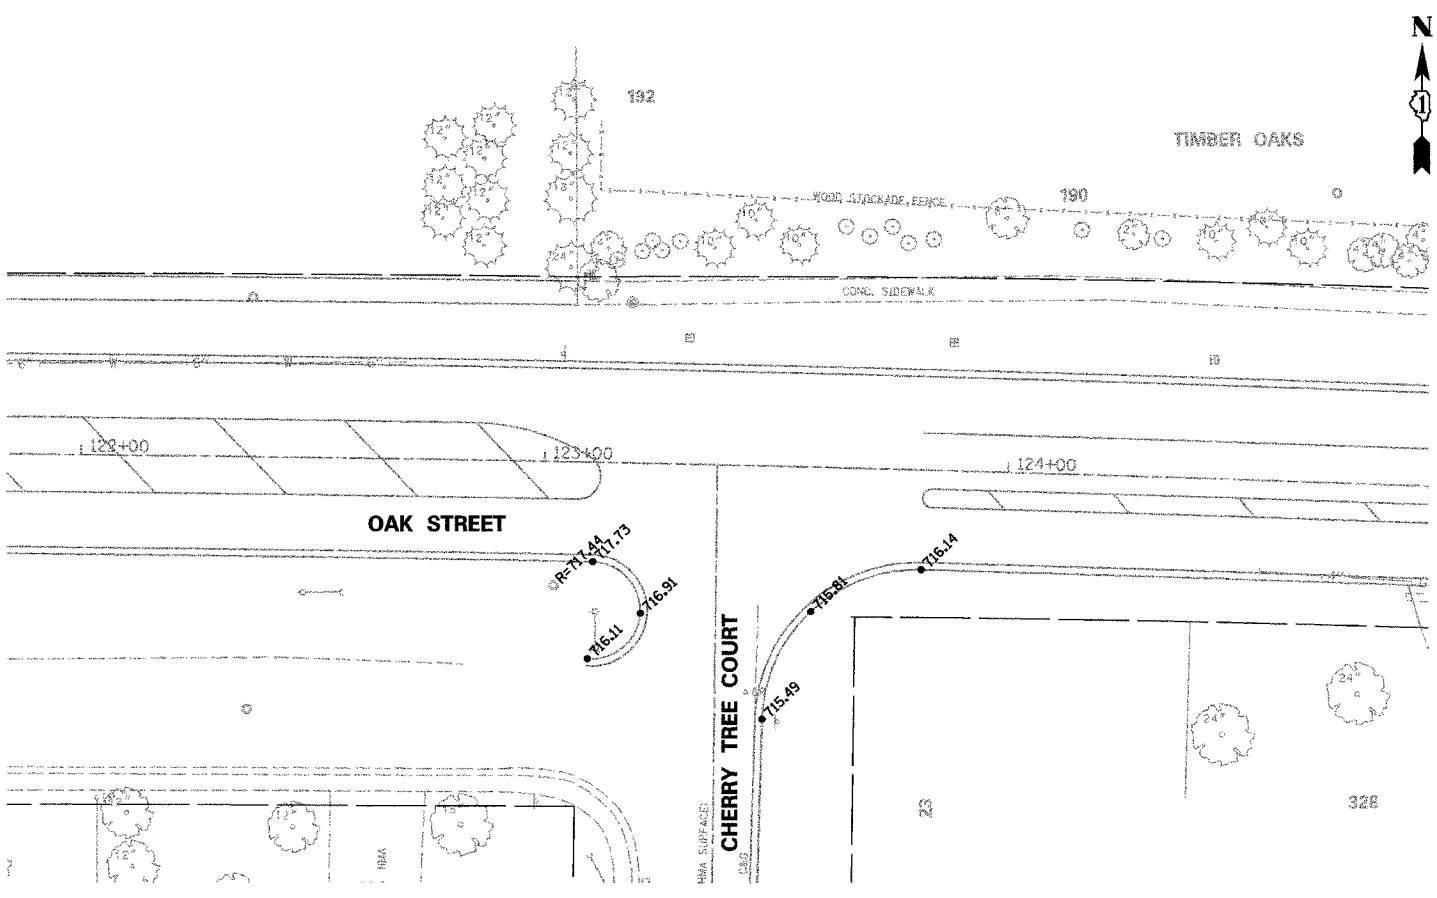

**INTERSECTION DETAILS**  
 SCALE: VERT. HORIZ. 1"=20'  
 DRAWN BY: GR  
 DATE: MAY 2007