

F.A. RTE.	SECTION	COUNTY	TOTAL SHEETS	SHEET NO.
	D4-00046-00-WR	KANE	60	34
STA. 122+00		TO STA. 142+60		
FED. ROAD DIST. NO. 1		ILLINOIS	FED. AID PROJECT	


MATCHLINE STA. 122+00
SEE SHEET 33 FOR CONTINUATION

MATCHLINE STA. 137+00
SEE BELOW FOR CONTINUATION

PLAN	SURVEYED	DATE
	ALIGNED	
	CHECKED	
	BY	
	NO. OF WAY CHECKED	
	NO.	
	FILE NAME	

PROFILE	SURVEYED	DATE
	GRADES CHECKED	
	BY	
	NO. OF WAY CHECKED	
	NO.	
	FILE NAME	


PLOT DATE = 8/30/2007
 FILE NAME = n:\dgn\msh\197\sheet\197\sign\strip2.dgn
 PLOT SCALE = 1"=50'
 USER NAME = JUSER

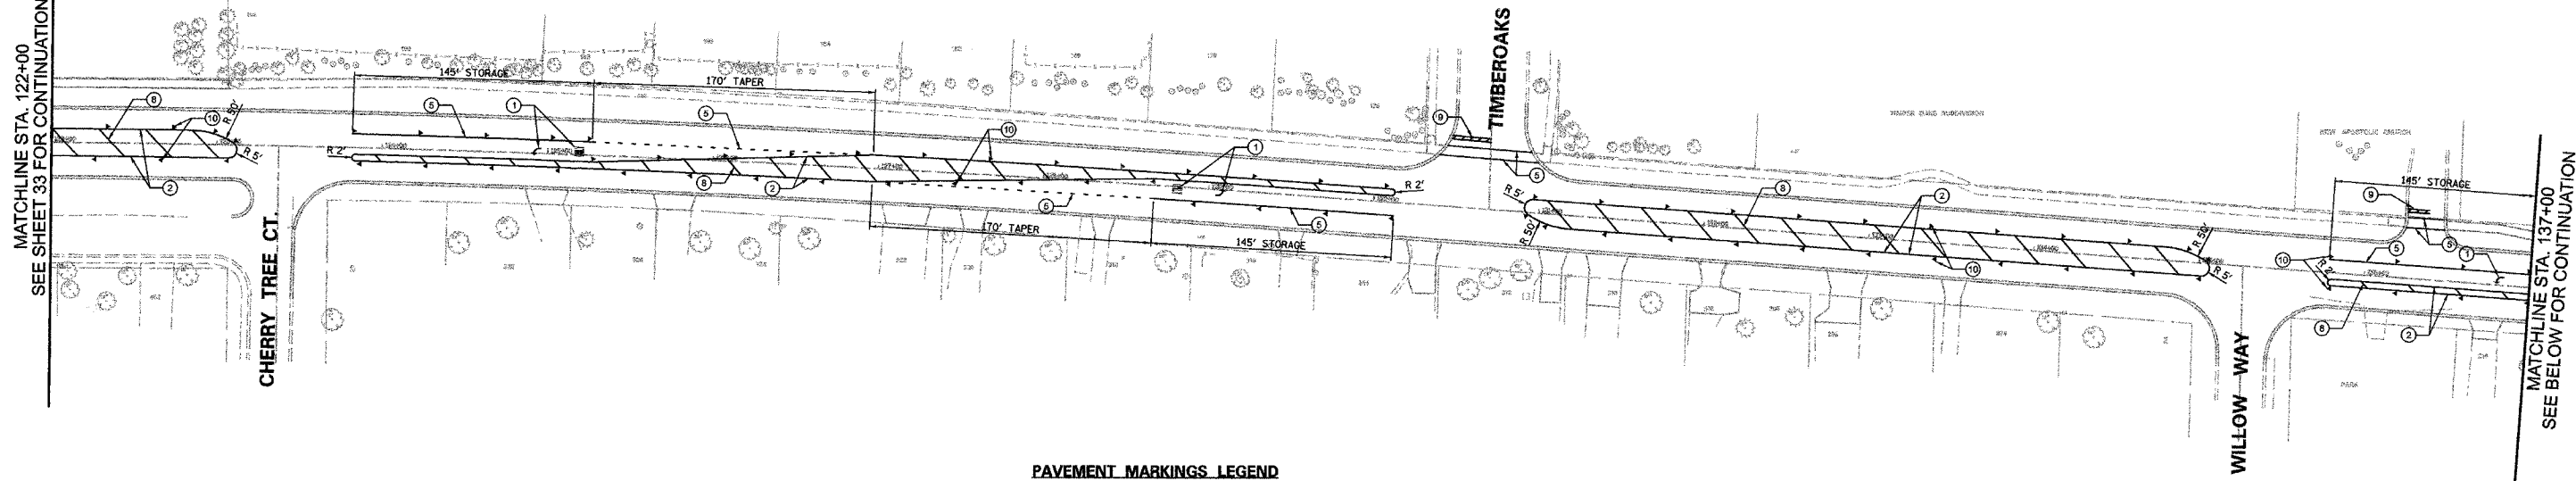

PAVEMENT MARKINGS LEGEND

- | | |
|---|--|
| ① THERMOPLASTIC PAVEMENT MARKING, LETTERS AND SYMBOLS | ⑦ THERMOPLASTIC PAVEMENT MARKING - LINE 12" WHITE |
| ② THERMOPLASTIC PAVEMENT MARKING - LINE 4" DOUBLE YELLOW @ 11" C-C | ⑧ THERMOPLASTIC PAVEMENT MARKING - LINE 12" YELLOW |
| ③ THERMOPLASTIC PAVEMENT MARKING - LINE 4" SOLID YELLOW @ 6" C-C FROM YELLOW DASHED | ⑨ THERMOPLASTIC PAVEMENT MARKING - LINE 24" WHITE |
| ④ PAINT PAVEMENT MARKING - LINE 4" WHITE | ⑩ RECESSED REFLECTIVE PAVEMENT MARKER, ONE WAY @ 40' C-C |
| ⑤ THERMOPLASTIC PAVEMENT MARKING - LINE 6" WHITE | ⑪ RECESSED REFLECTIVE PAVEMENT MARKER, TWO WAY @ 40' C-C |
| ⑥ THERMOPLASTIC PAVEMENT MARKING - LINE 8" WHITE | |

MATCHLINE STA. 137+00
SEE ABOVE FOR CONTINUATION

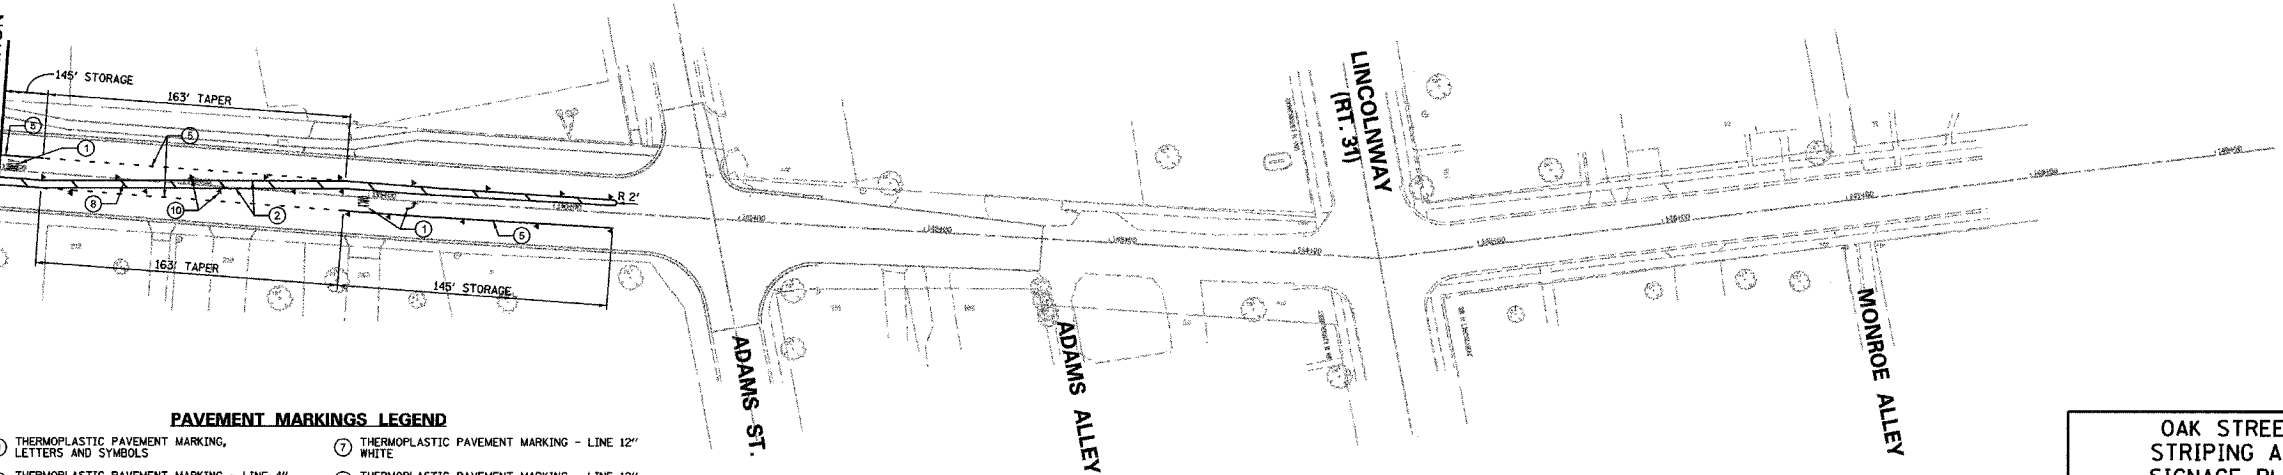

PAVEMENT MARKINGS LEGEND

- | | |
|---|--|
| ① THERMOPLASTIC PAVEMENT MARKING, LETTERS AND SYMBOLS | ⑦ THERMOPLASTIC PAVEMENT MARKING - LINE 12" WHITE |
| ② THERMOPLASTIC PAVEMENT MARKING - LINE 4" DOUBLE YELLOW @ 11" C-C | ⑧ THERMOPLASTIC PAVEMENT MARKING - LINE 12" YELLOW |
| ③ THERMOPLASTIC PAVEMENT MARKING - LINE 4" SOLID YELLOW @ 6" C-C FROM YELLOW DASHED | ⑨ THERMOPLASTIC PAVEMENT MARKING - LINE 24" WHITE |
| ④ PAINT PAVEMENT MARKING - LINE 4" WHITE | ⑩ RECESSED REFLECTIVE PAVEMENT MARKER, ONE WAY @ 40' C-C |
| ⑤ THERMOPLASTIC PAVEMENT MARKING - LINE 6" WHITE | ⑪ RECESSED REFLECTIVE PAVEMENT MARKER, TWO WAY @ 40' C-C |
| ⑥ THERMOPLASTIC PAVEMENT MARKING - LINE 8" WHITE | |

**OAK STREET
STRIPING AND
SIGNAGE PLAN**

SCALE: VERT. DRAWN BY: GR
 HORIZ. 1"=50' DATE: MAY 2007