
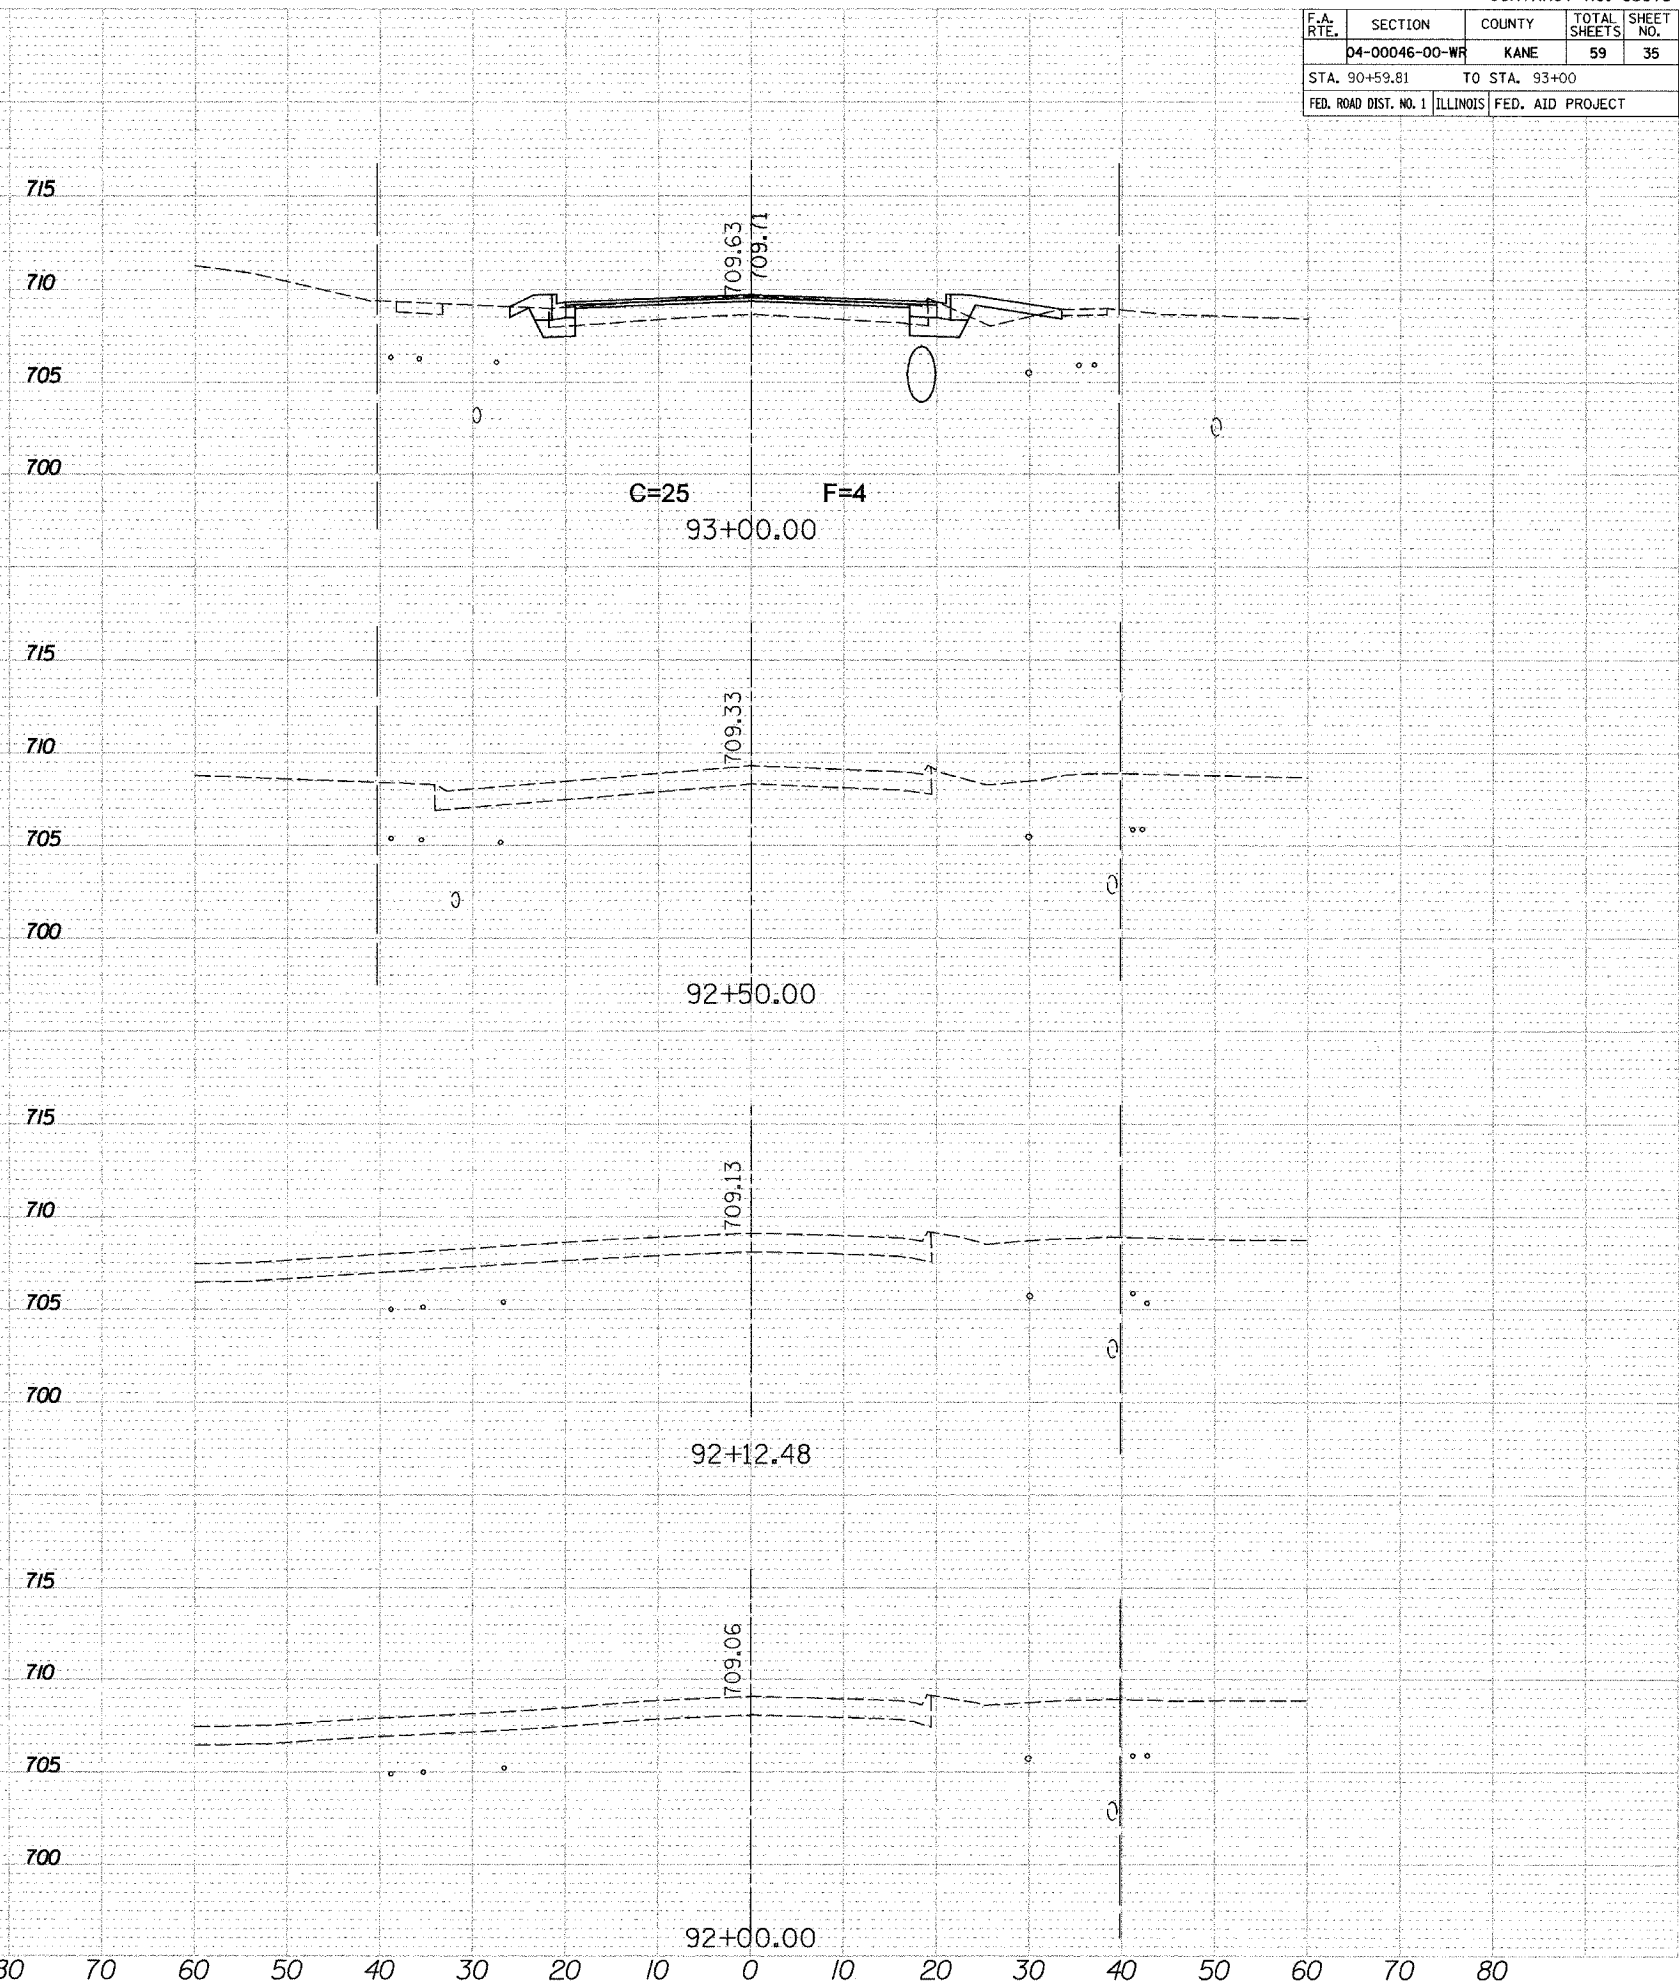


F.A. RTE.	SECTION	COUNTY	TOTAL SHEETS	SHEET NO.
	D4-00046-00-WR	KANE	59	35
STA. 90+59.81		TO STA. 93+00		
FED. ROAD DIST. NO. 1		ILLINOIS	FED. AID PROJECT	

SURVEYED	PLOTTED	TEMPERATURE	AREAS CHECKED
NO.	NO.	NO.	NO.

SURVEYED	PLOTTED	TEMPERATURE	AREAS CHECKED
NO.	NO.	NO.	NO.

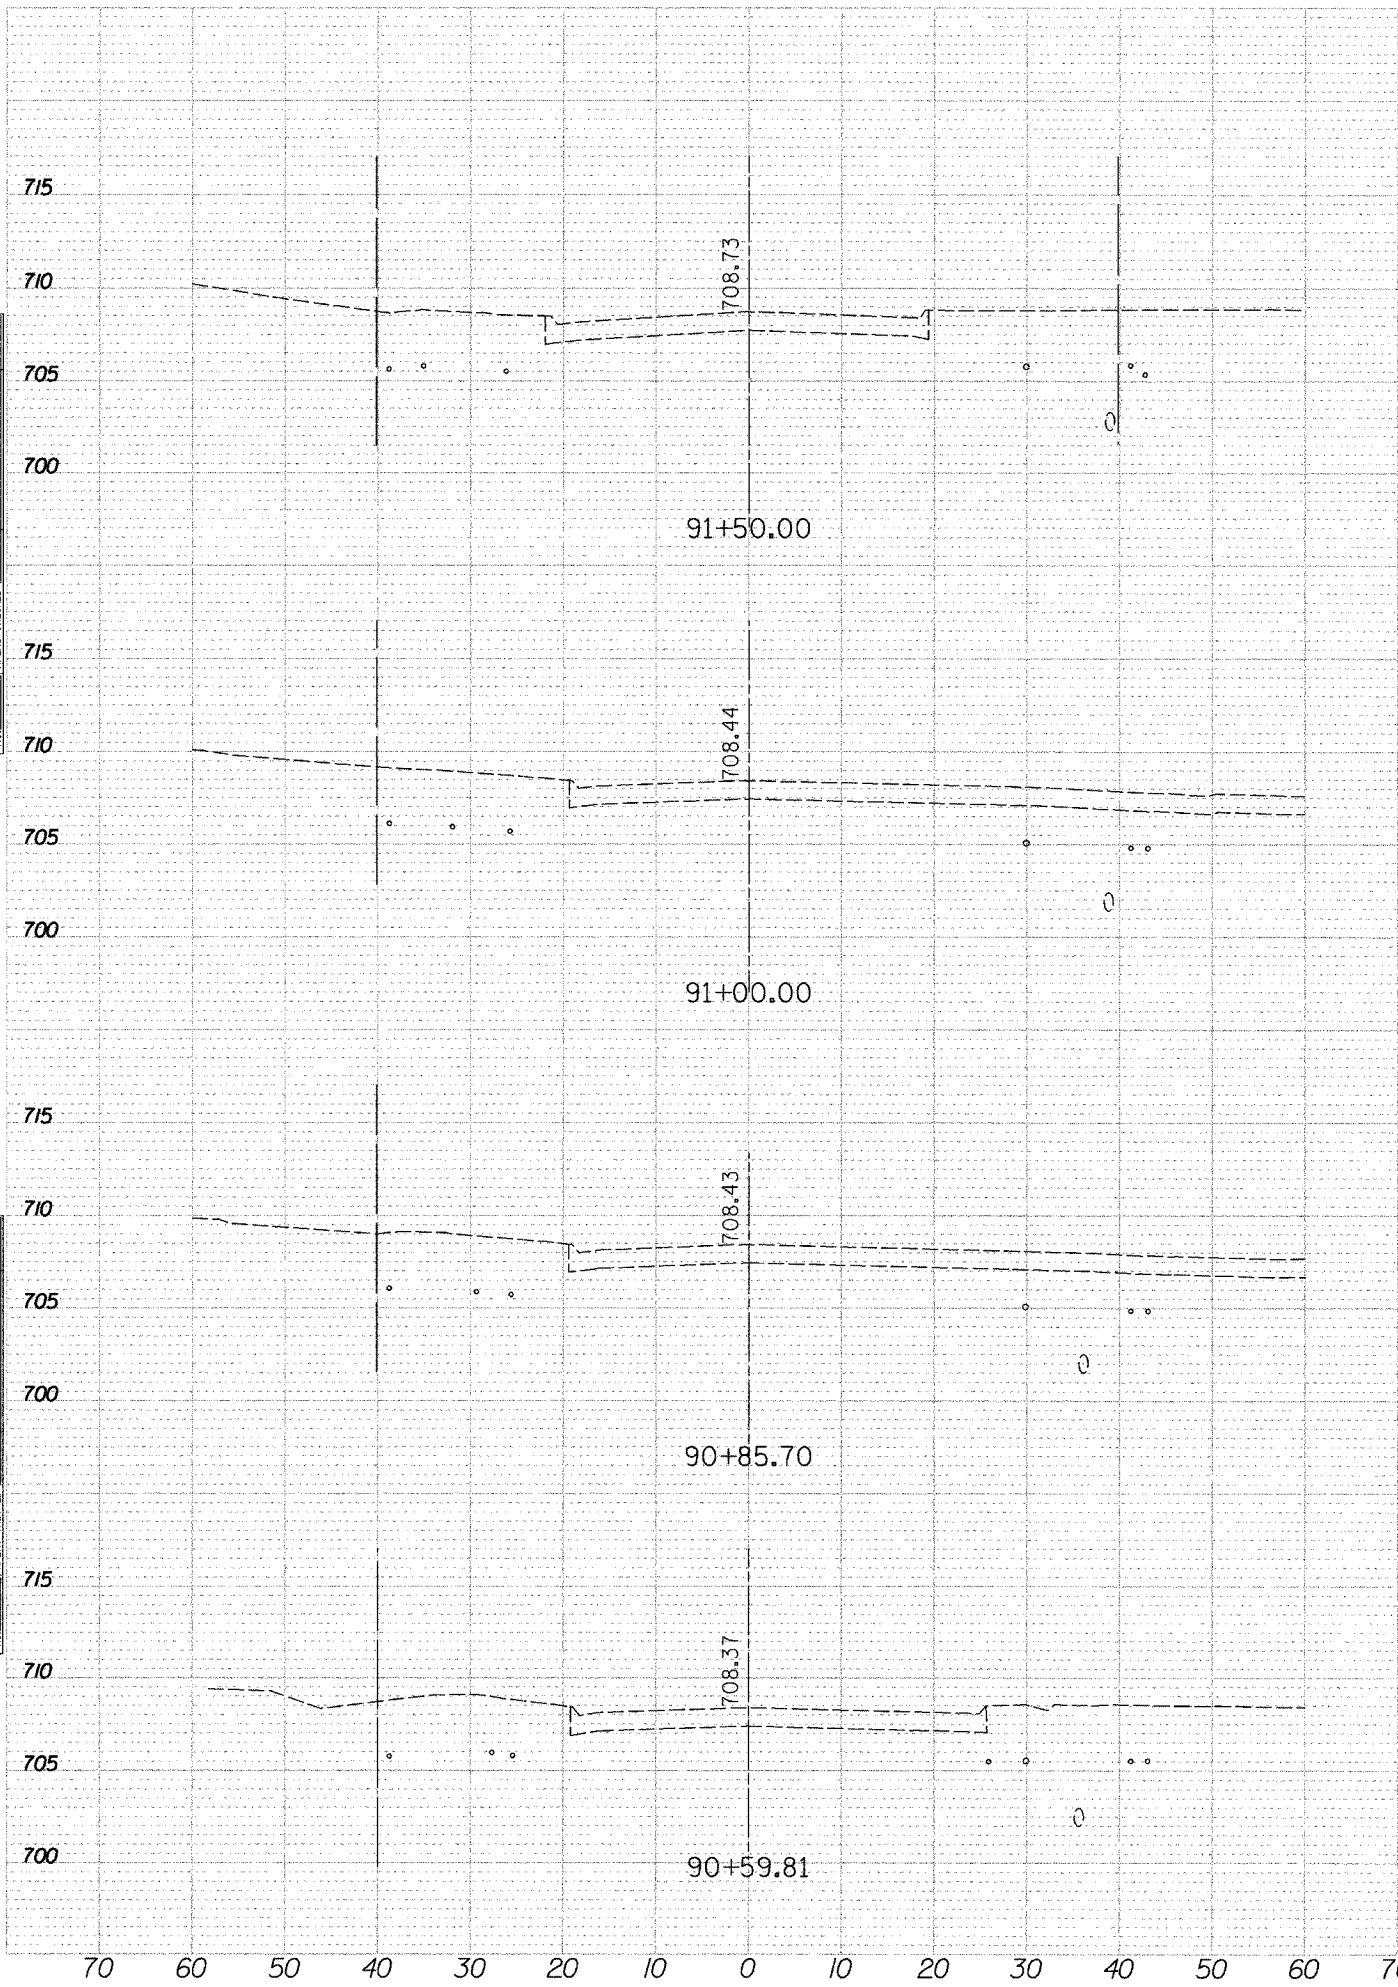

70 60 50 40 30 20 10 0 10 20 30 40 50 60 70 80 70 80 60 50 40 30 20 10 0 10 20 30 40 50 60 70 80