
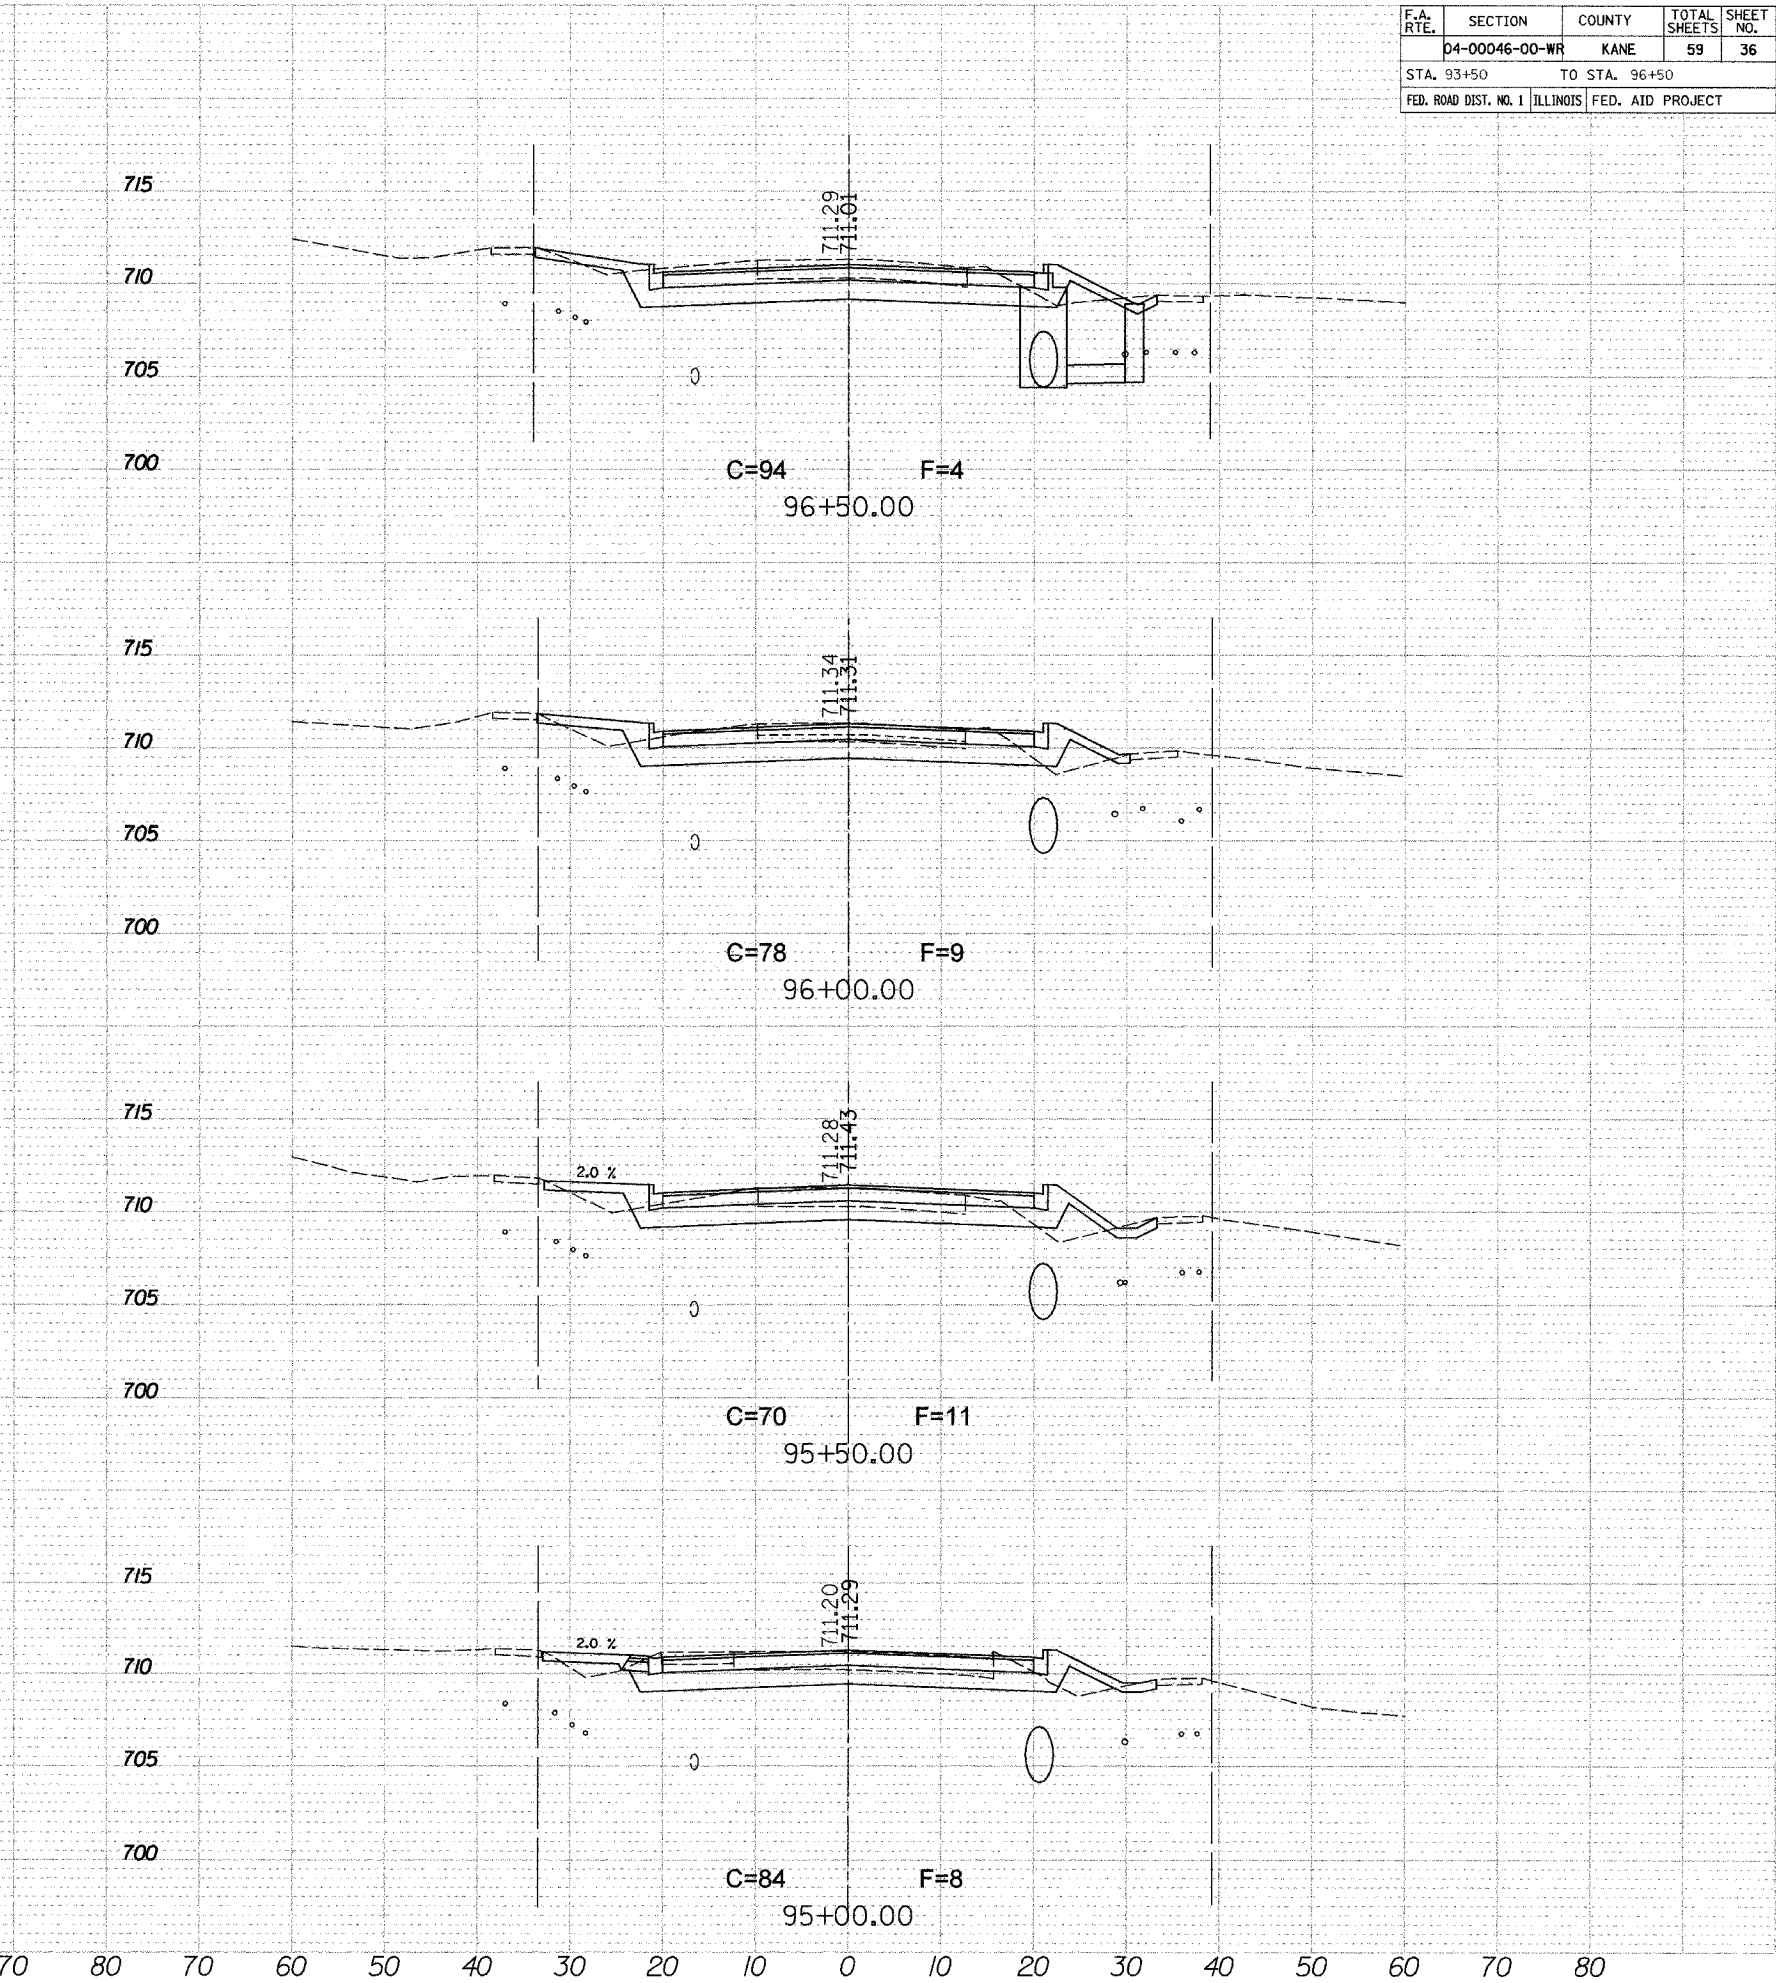


F.A. RTE.	SECTION	COUNTY	TOTAL SHEETS	SHEET NO.
D4-00046-00-WR		KANE	59	36
STA. 93+50		TO STA. 96+50		
FED. ROAD DIST. NO. 1 ILLINOIS FED. AID PROJECT				

SURVEYED	NO.
PLOTTED	NO.
TEMPLATE	NO.
NOTE BOOK	NO.
AREAS CHECKED	NO.

UNL/PL	NO.
SURVEYED	NO.
PLOTTED	NO.
TEMPLATE	NO.
NOTE BOOK	NO.
AREAS CHECKED	NO.

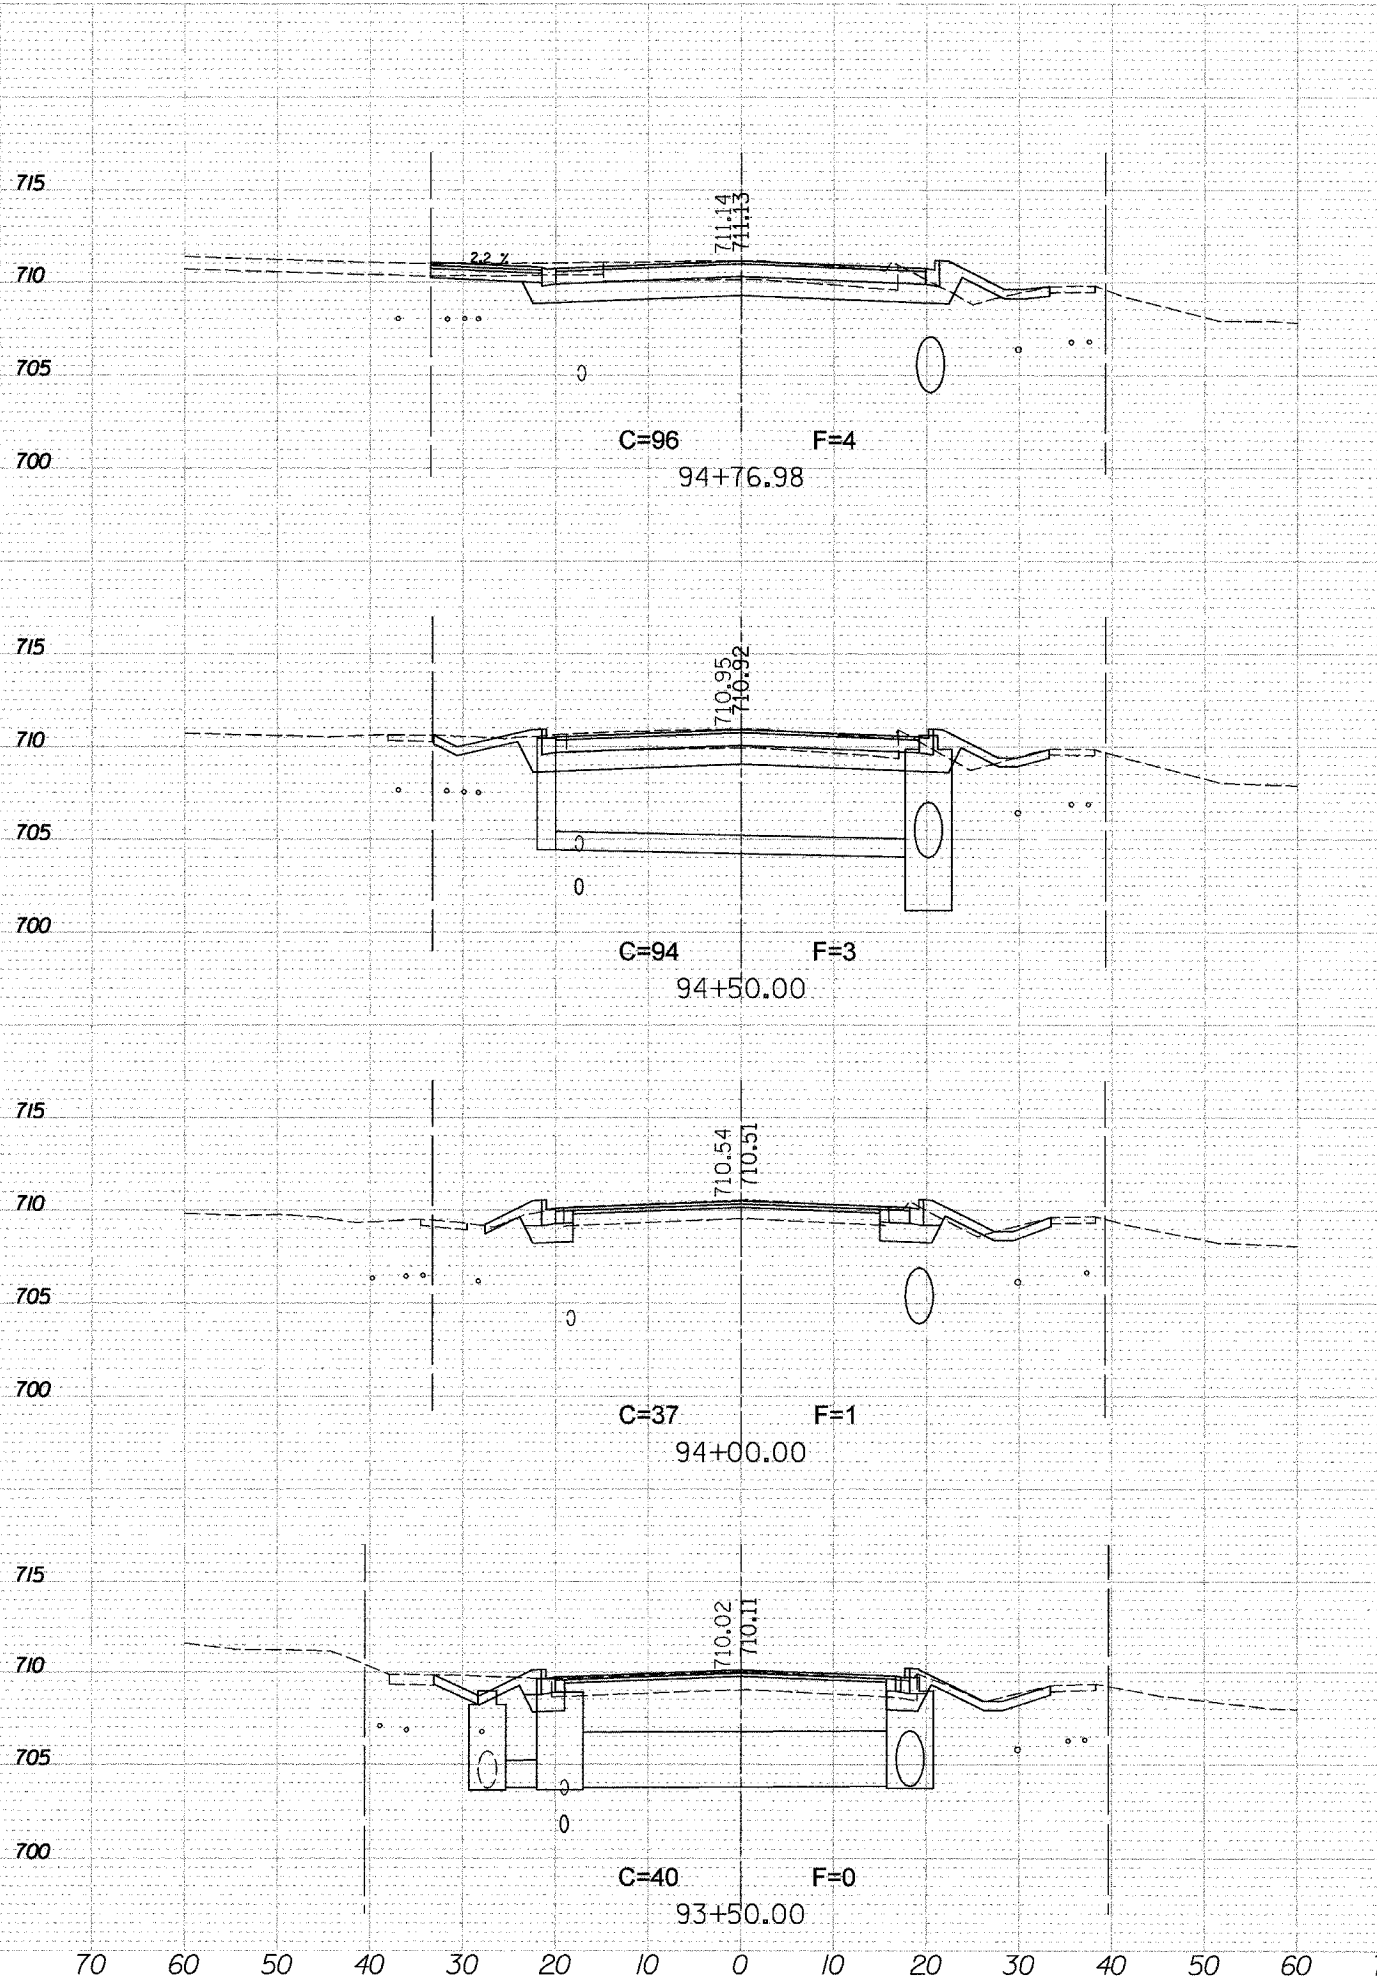

PLOT DATE = 8/30/2007  
 USER NAME = JUSER