
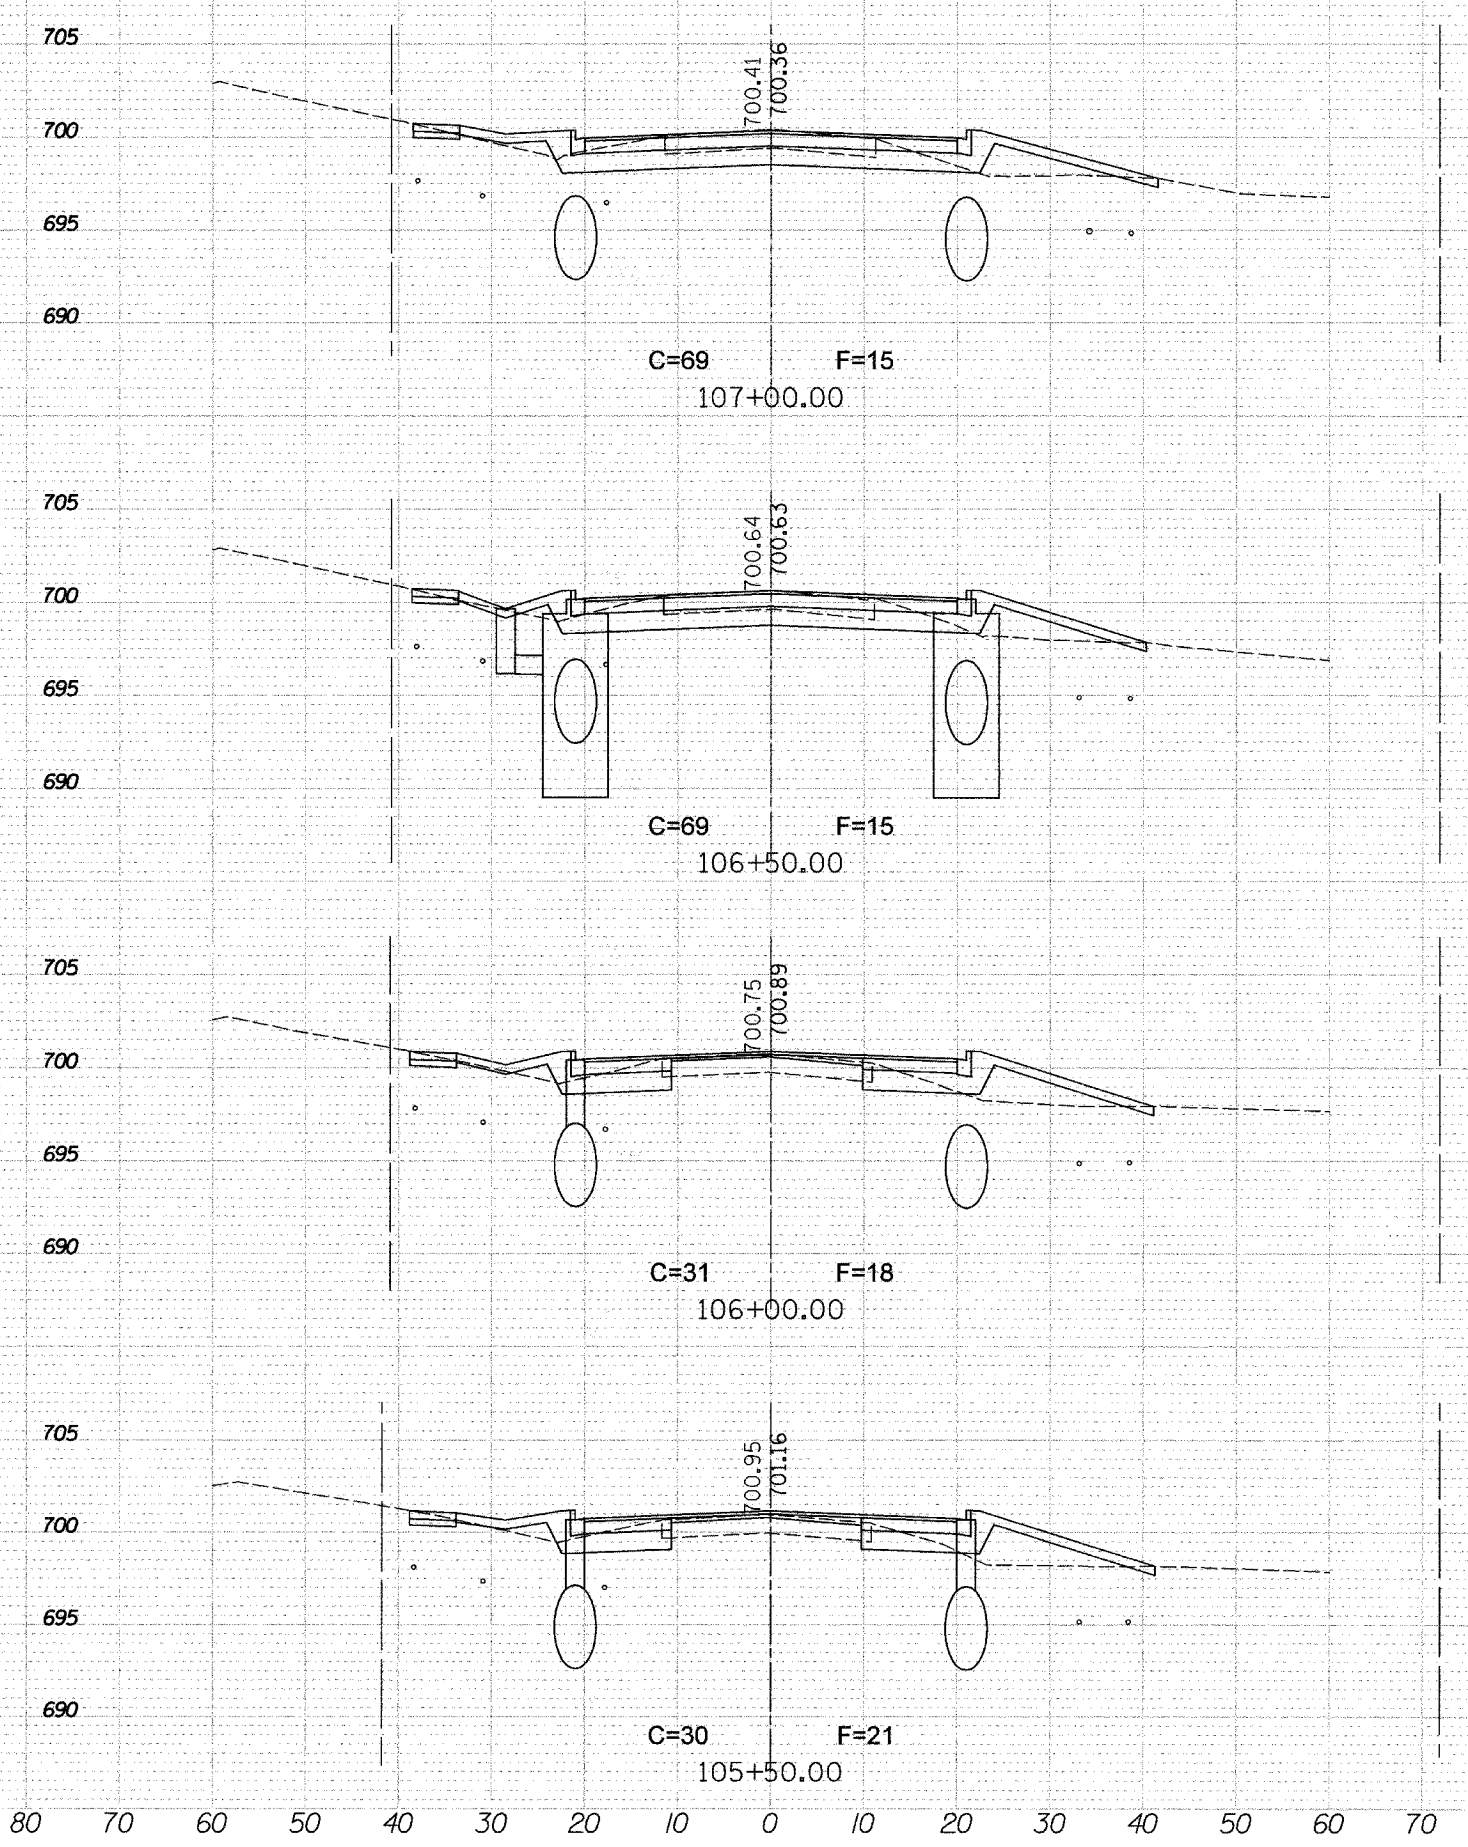


F.A. RTE.	SECTION	COUNTY	TOTAL SHEETS	SHEET NO.
D4-00046-00-WR		KANE	59	39
STA. 103+50		TO STA. 107+00		
FED. ROAD DIST. NO. 1		ILLINOIS FED. AID PROJECT		

SURVEYED _____
 PLOTTED _____
 CHECKED _____
 DATE _____
 NO. _____
 AREAS CHECKED _____
 SURVEYED _____
 PLOTTED _____
 CHECKED _____
 DATE _____
 NO. _____
 AREAS CHECKED _____
 SURVEYED _____
 PLOTTED _____
 CHECKED _____
 DATE _____
 NO. _____
 AREAS CHECKED _____
 SURVEYED _____
 PLOTTED _____
 CHECKED _____
 DATE _____
 NO. _____
 AREAS CHECKED _____

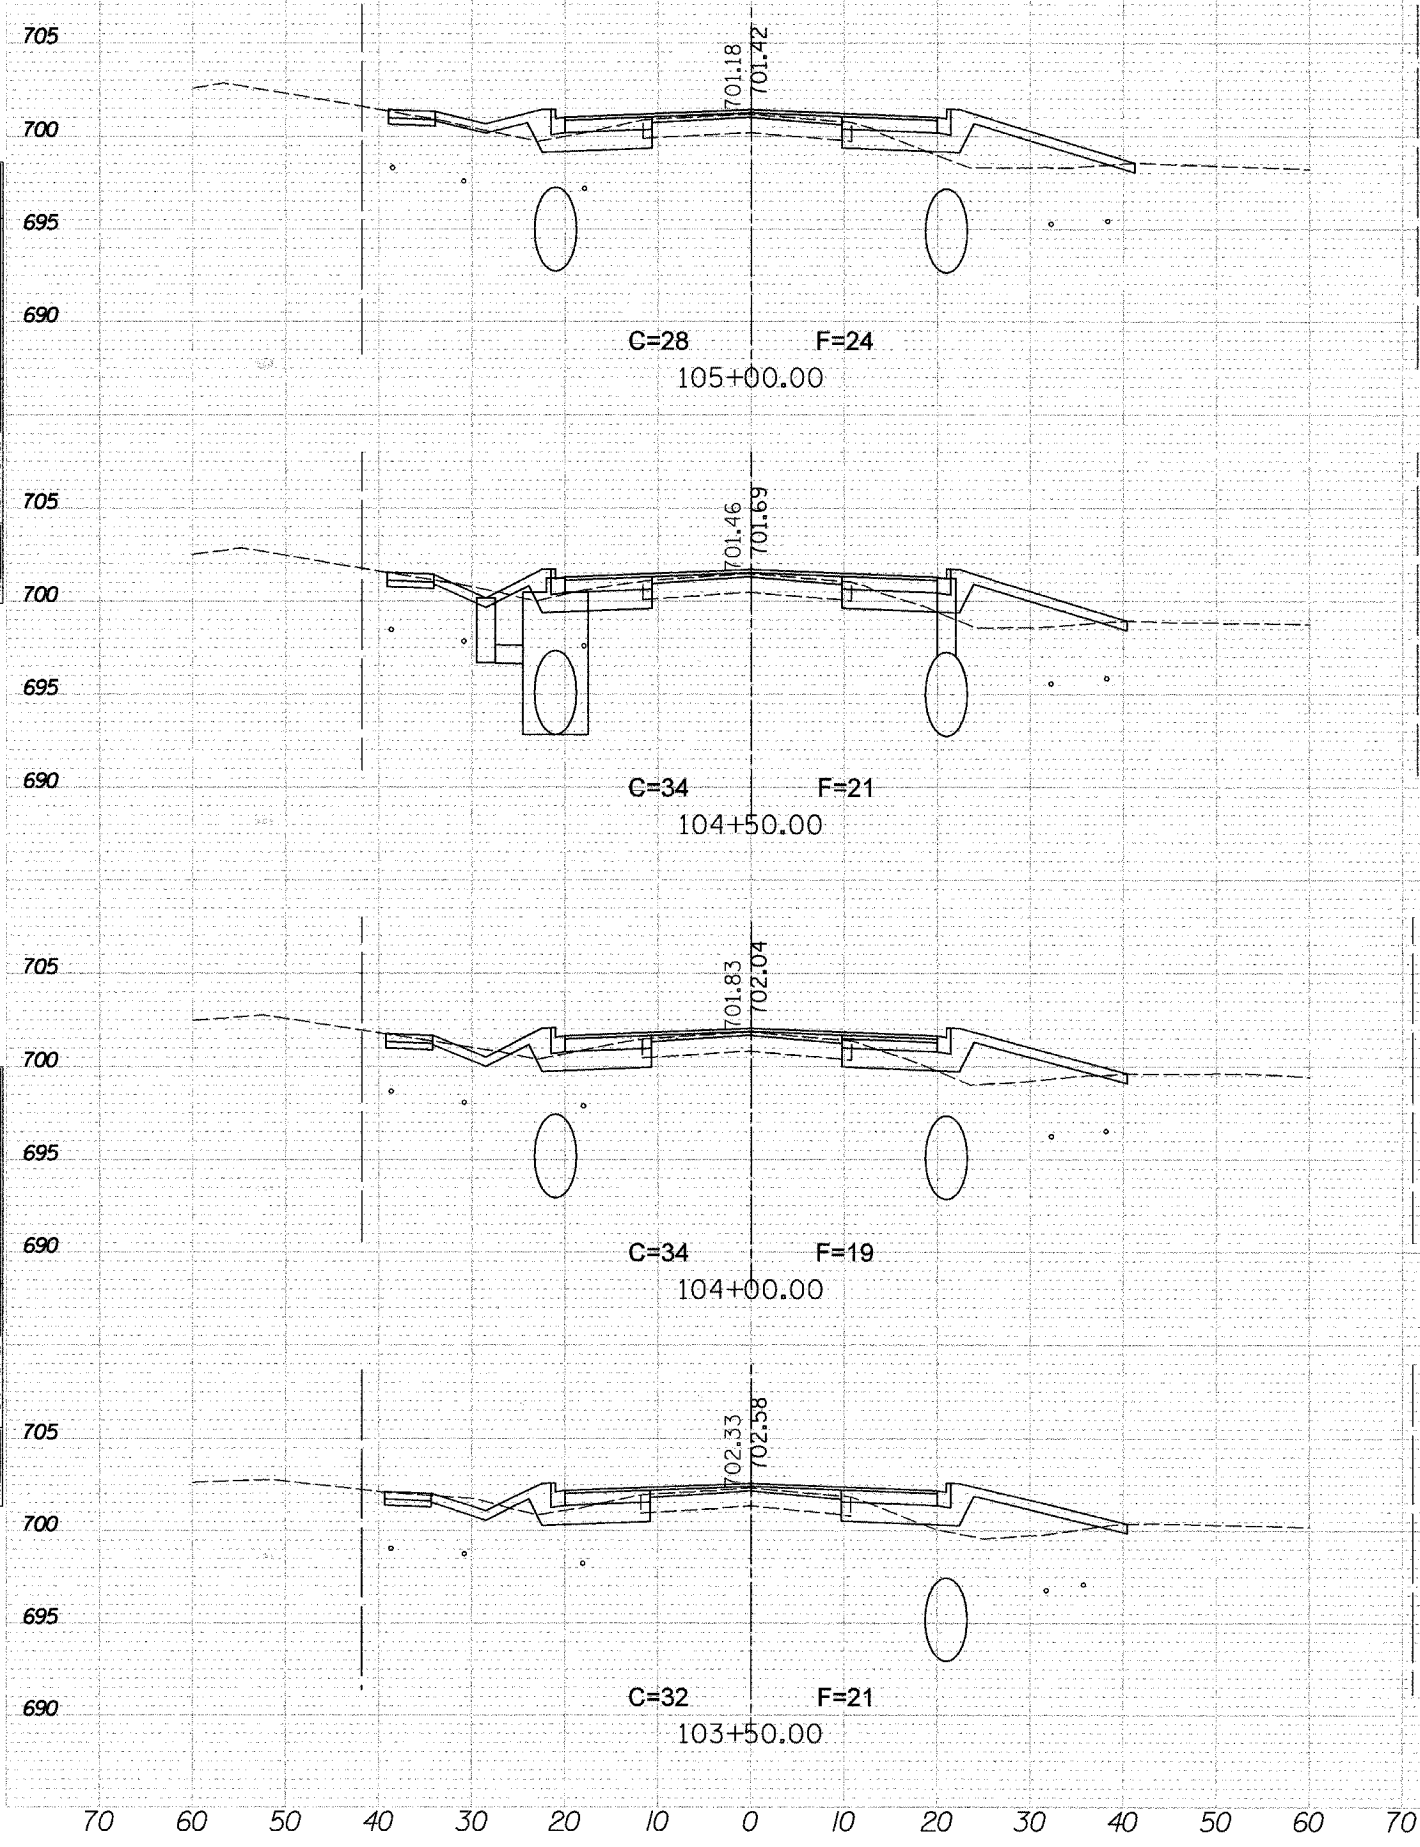

70 60 50 40 30 20 10 0 10 20 30 40 50 60 70 80 70 60 50 40 30 20 10 0 10 20 30 40 50 60 70 80