
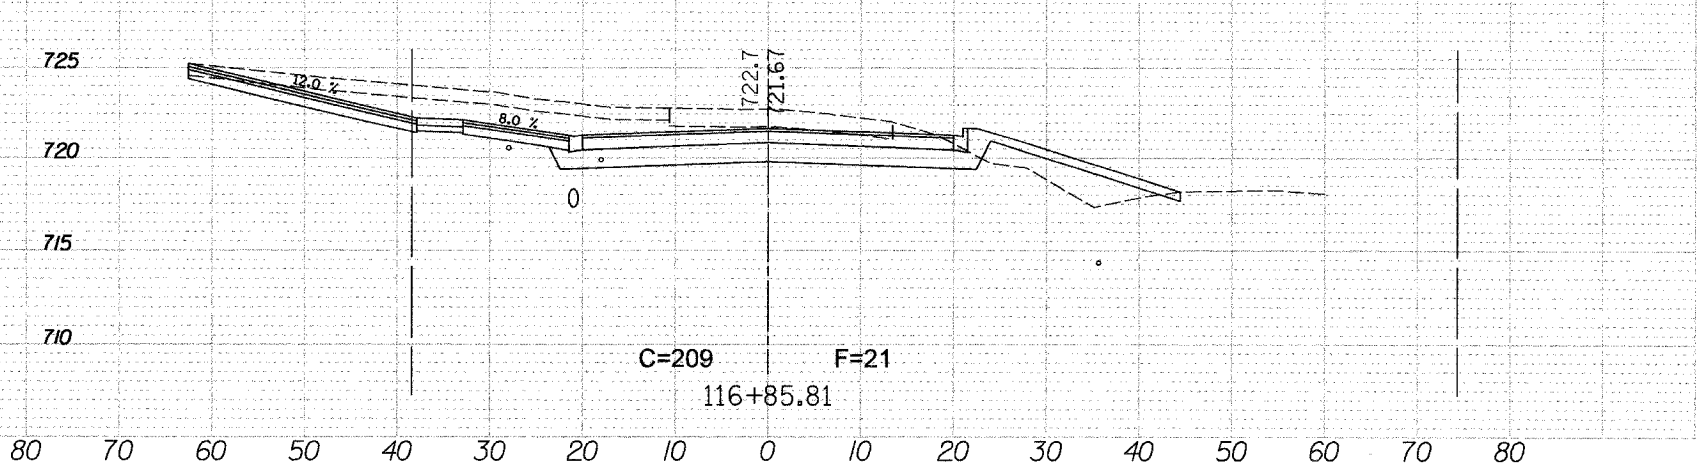
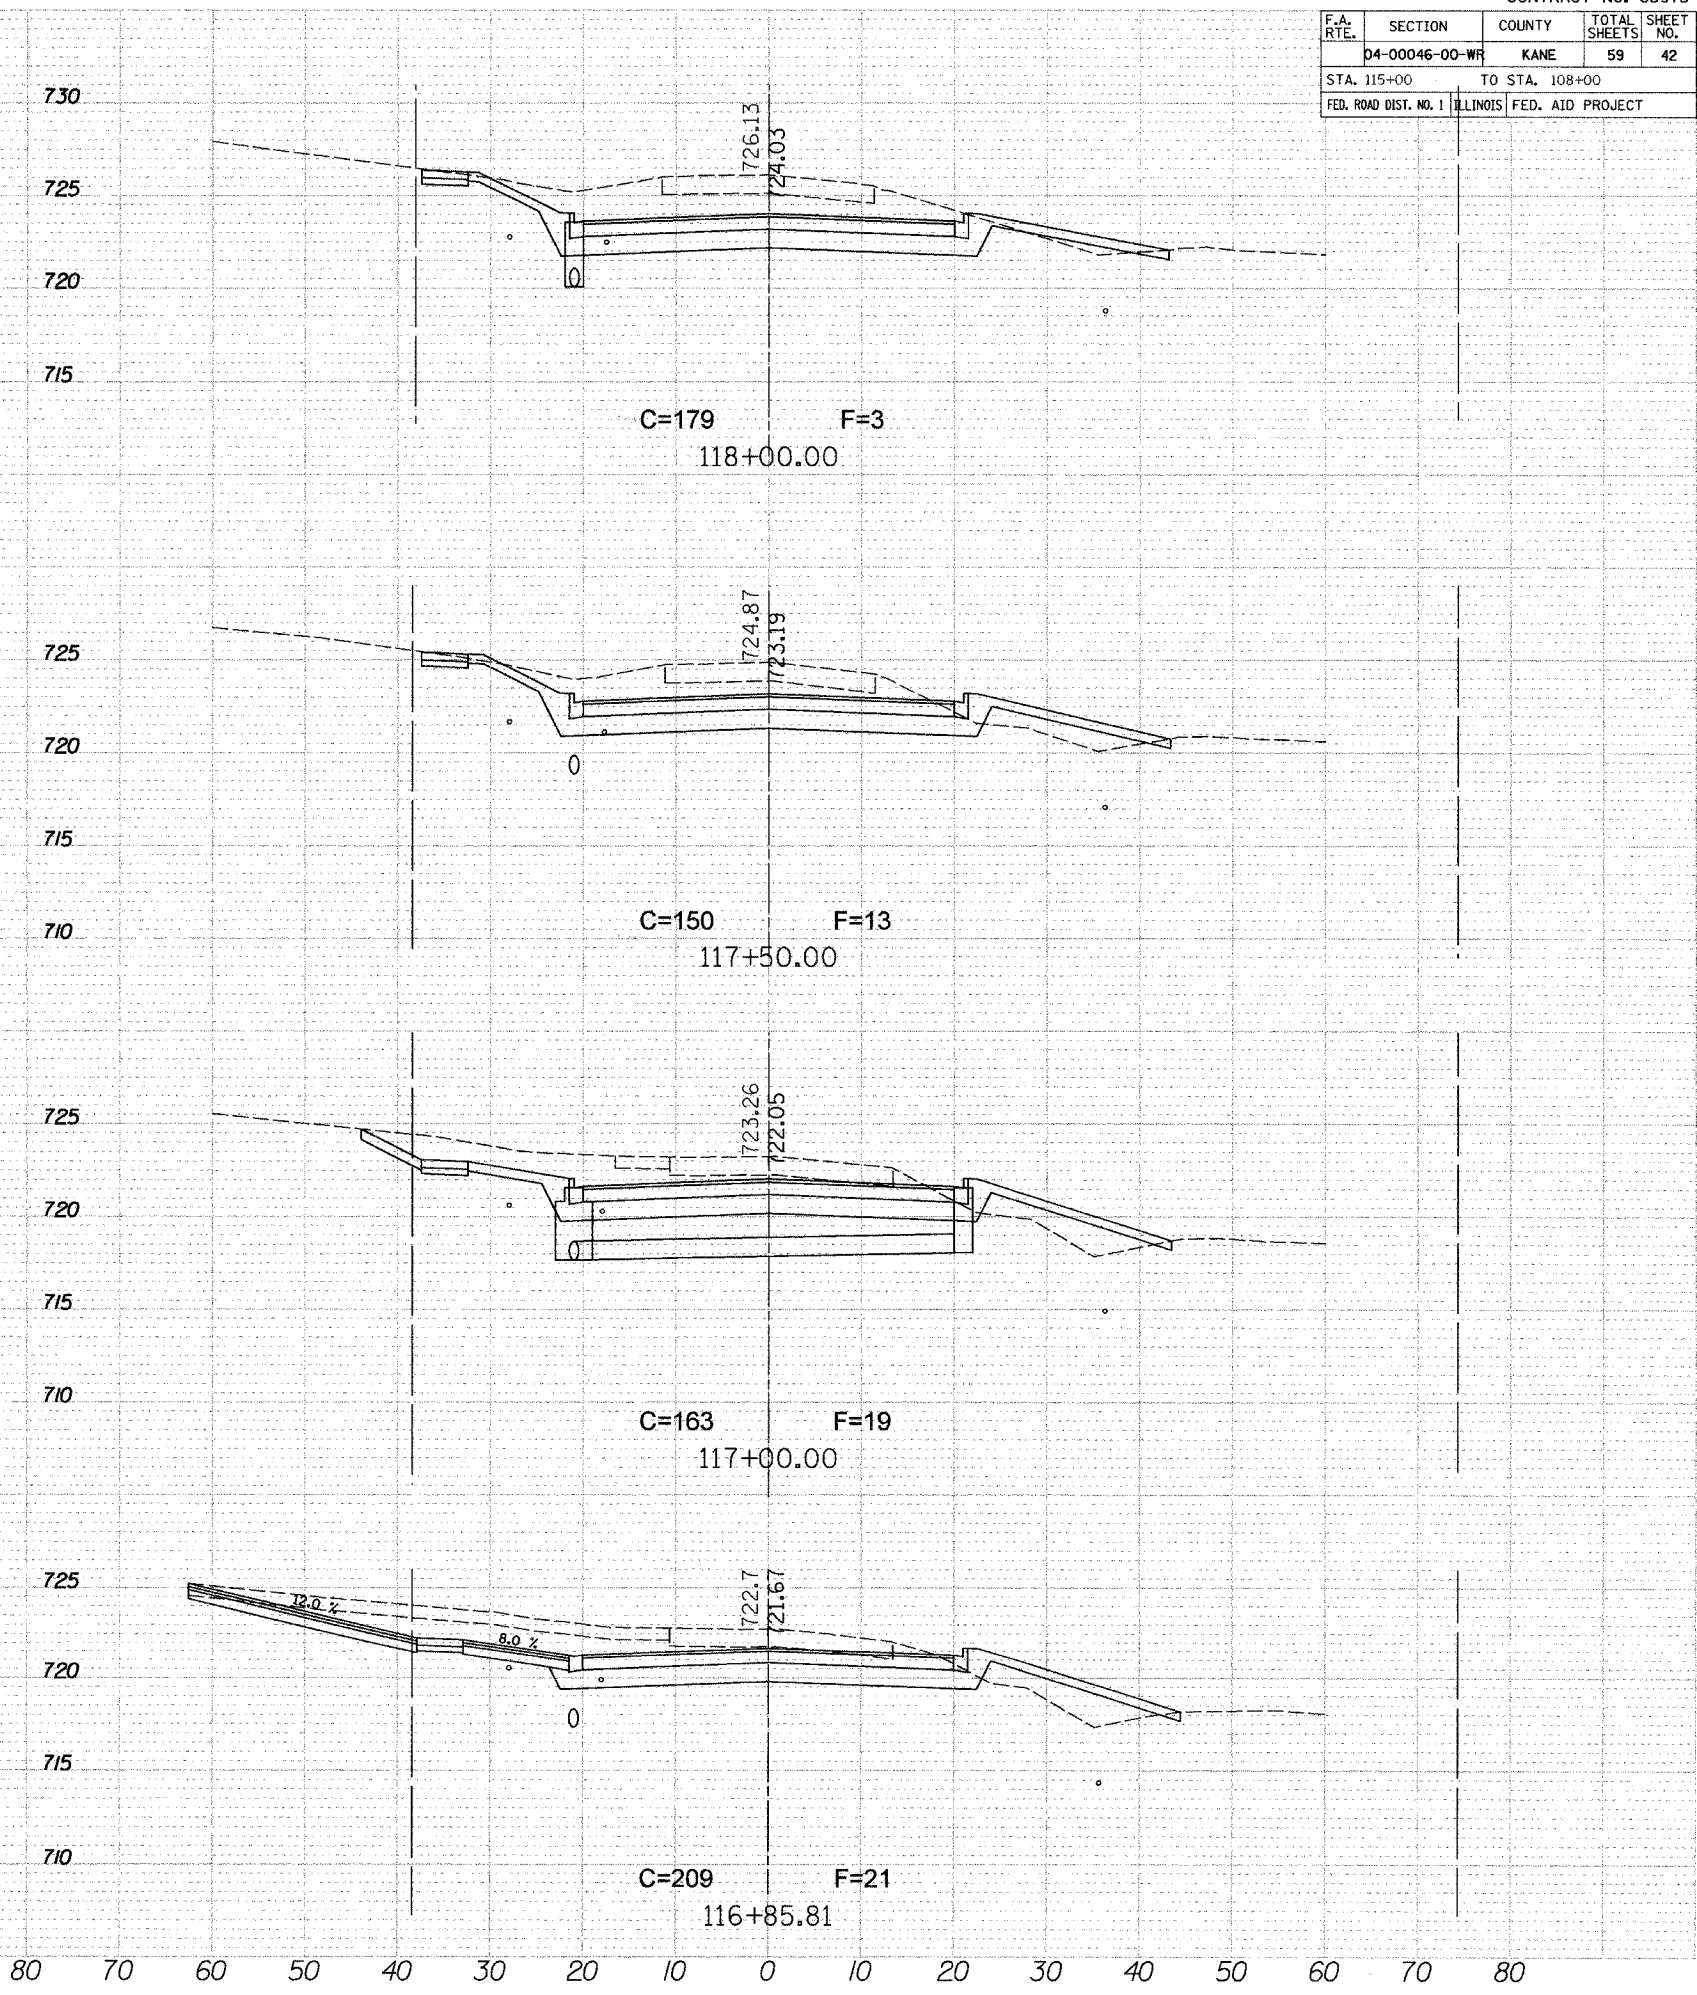


F.A. RTE.	SECTION	COUNTY	TOTAL SHEETS	SHEET NO.
	D4-00046-00-WR	KANE	59	42
STA. 115+00		TO STA. 108+00		
FED. ROAD DIST. NO. 1		ILLINOIS FED. AID PROJECT		

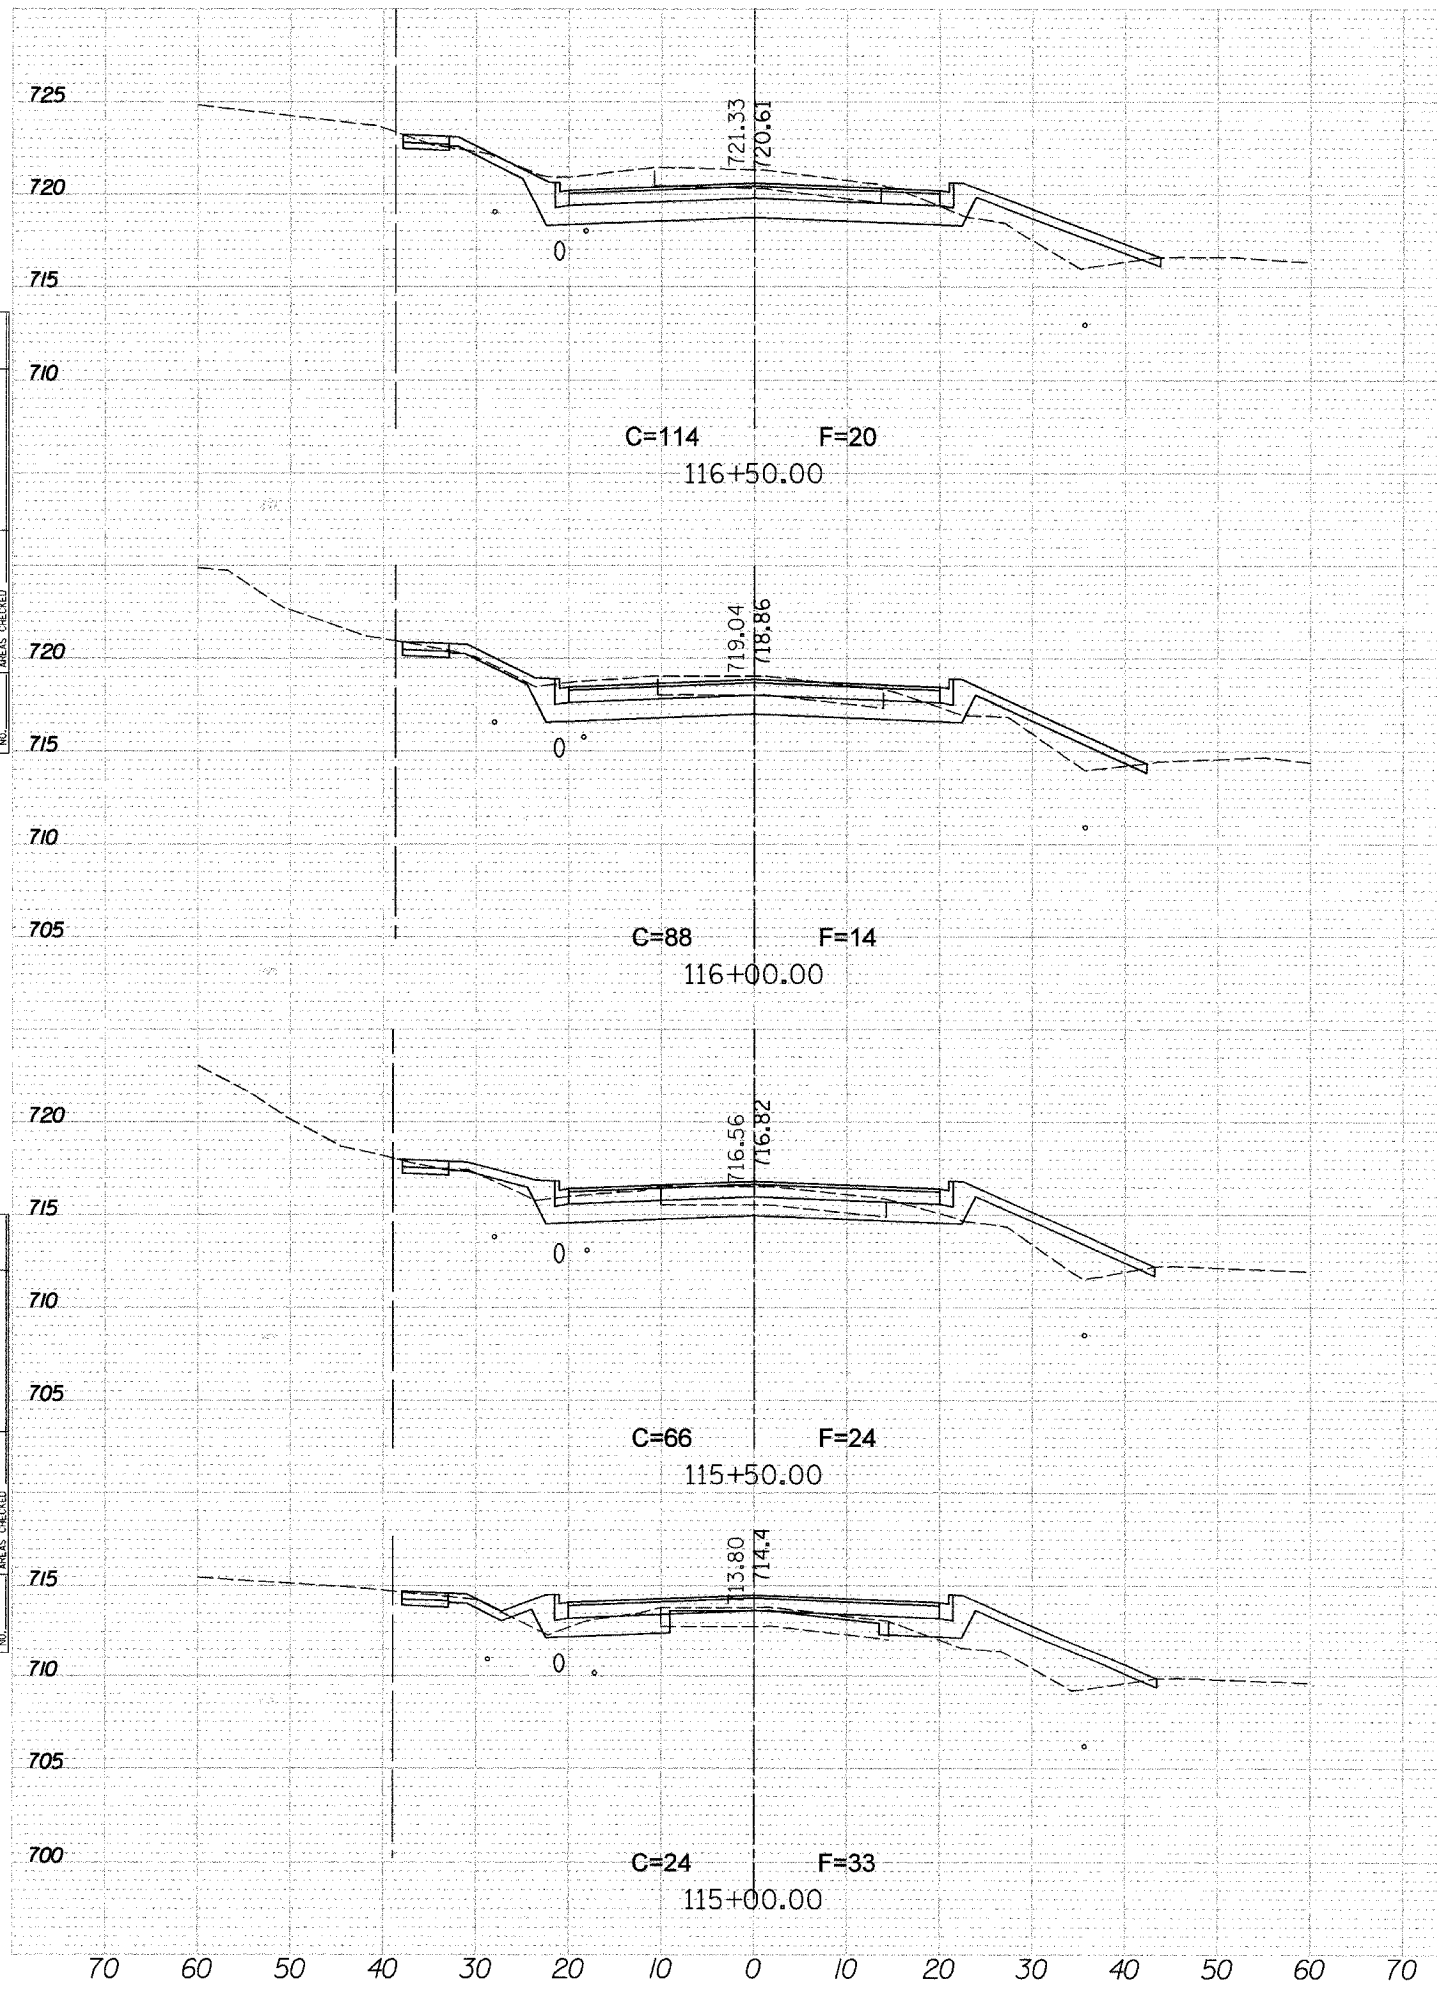

SURVEYED _____
 PLOTTED _____
 TEMPLATE _____
 NOTE BOOK _____
 AREAS CHECKED _____
 NO. _____

SURVEYED _____
 PLOTTED _____
 TEMPLATE _____
 NOTE BOOK _____
 AREAS CHECKED _____
 NO. _____

PLOT DATE = 8/30/2007
 FILE NAME = m:\gpa\vo\road17\sheet\115\sheet\115+50.00.dwg
 USER NAME = USER1