
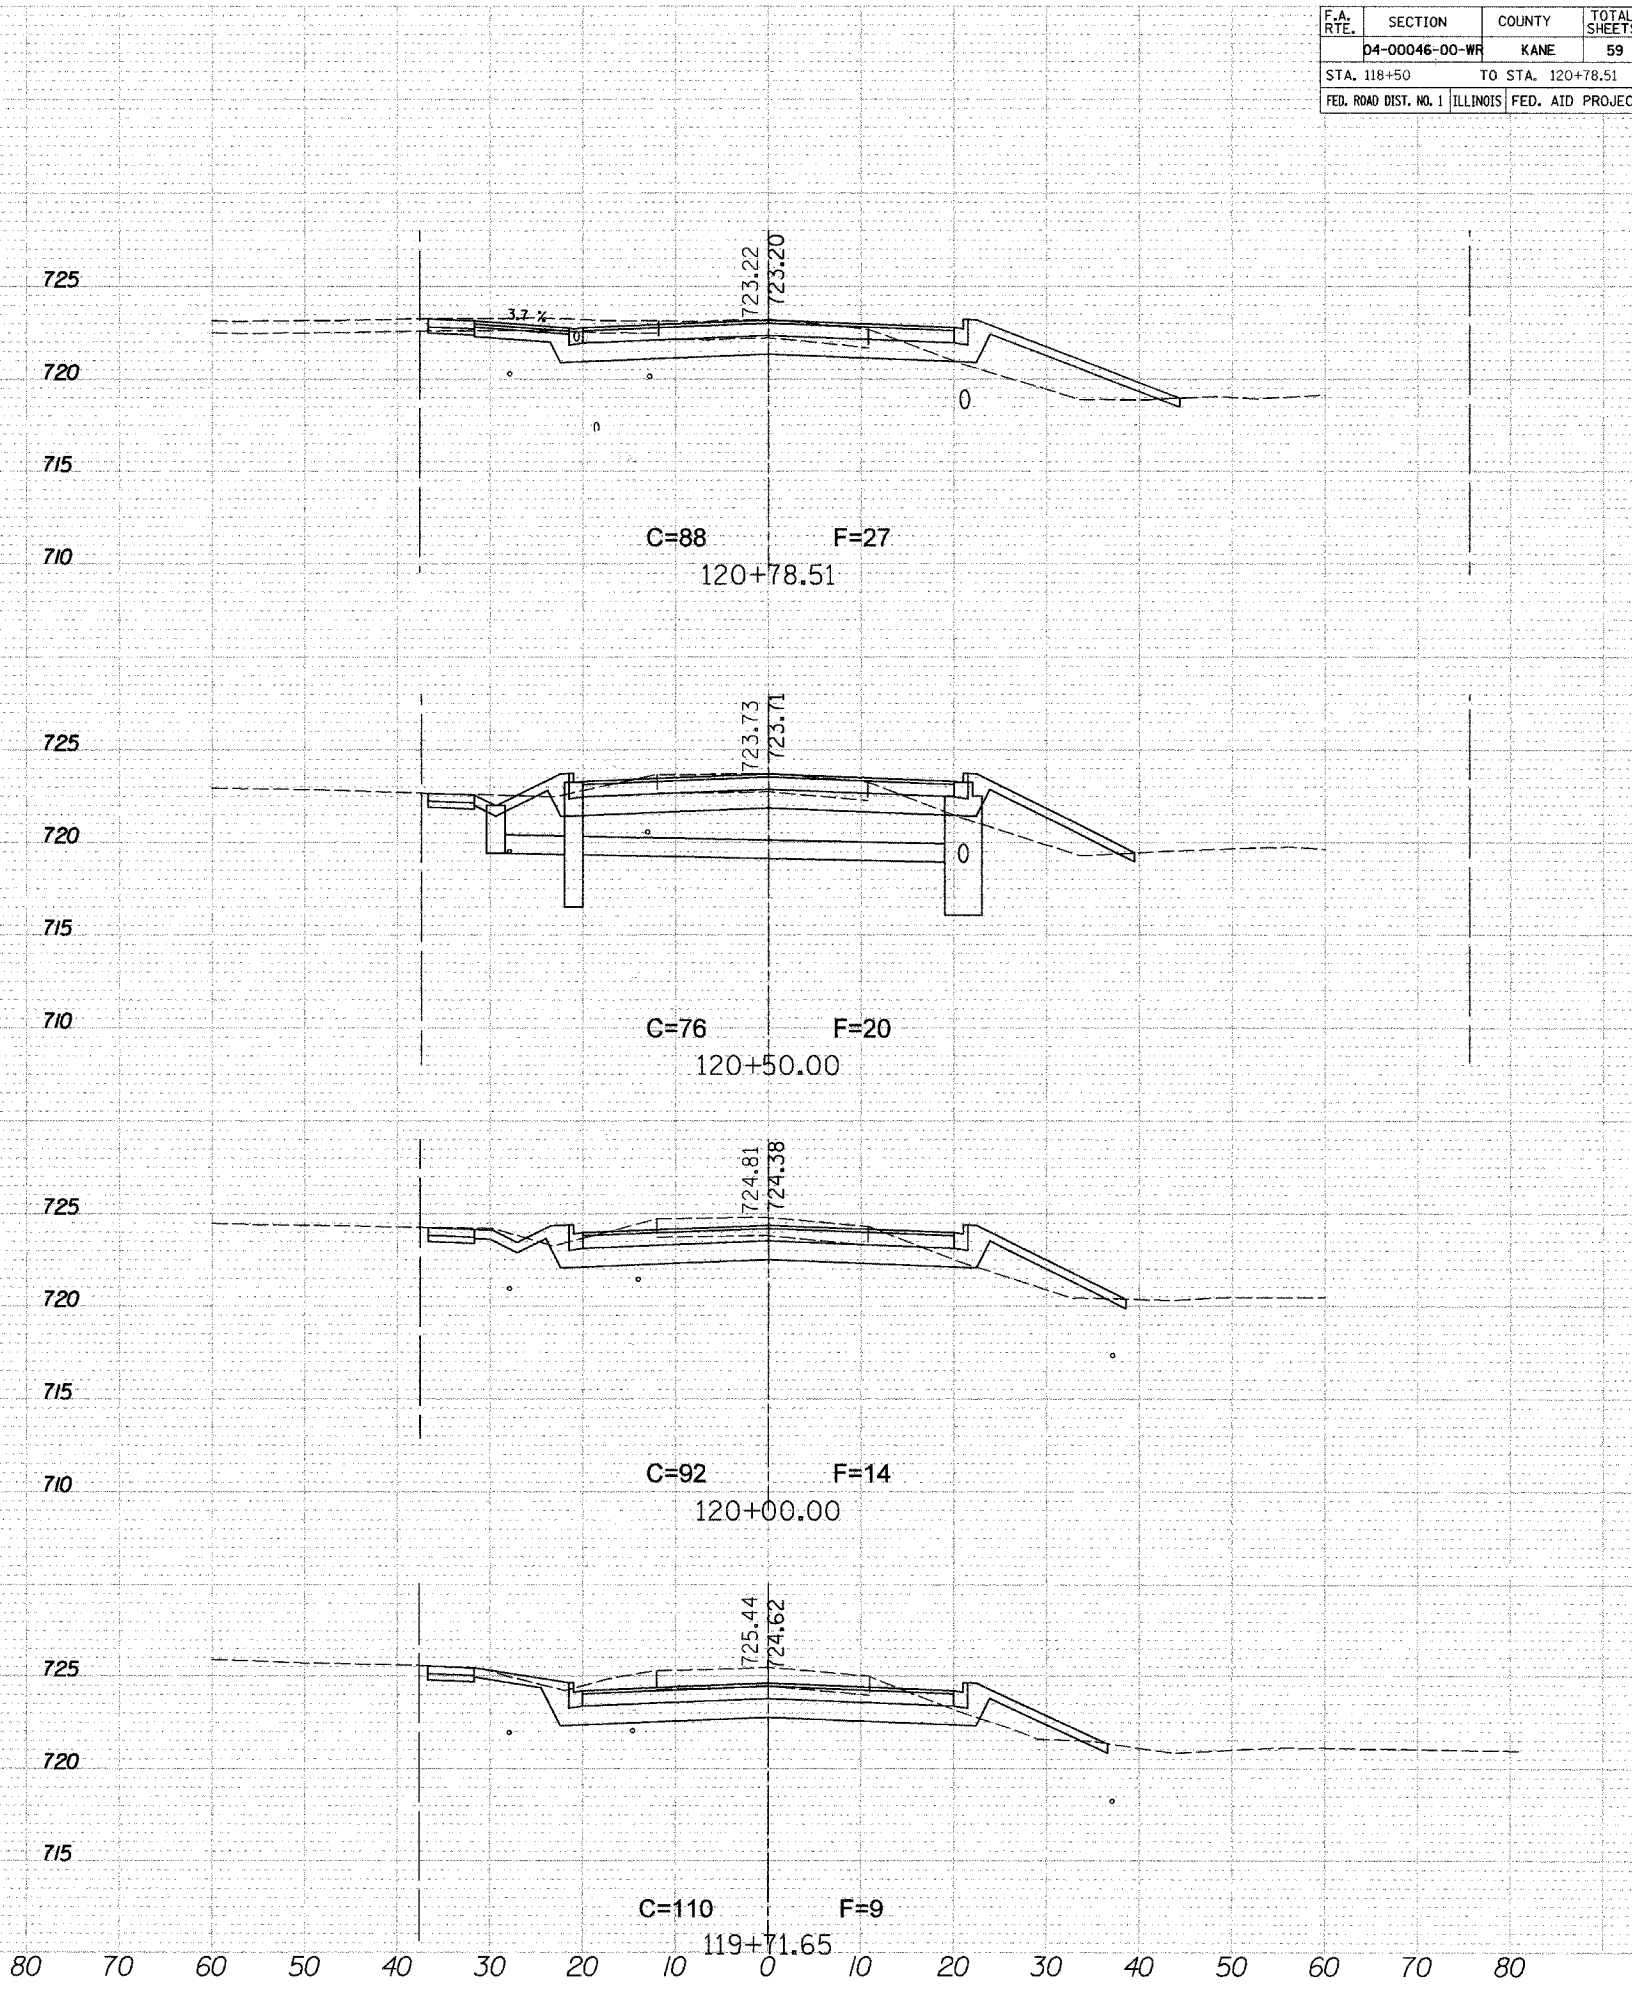


F.A. RTE.	SECTION	COUNTY	TOTAL SHEETS	SHEET NO.
D4-00046-00-WR		KANE	59	43
STA. 118+50		TO STA. 120+78.51		
FED. ROAD DIST. NO. 1	ILLINOIS	FED. AID PROJECT		

SURVEYED	PLOTTED	TEMPERATURE	AREAS CHECKED
NO.	NO.	NO.	NO.

PLOT DATE = 6/30/2007
FILE NAME = m:\cga\cga\157\157sheets\157\cga157\157\157.dwg
PLOT SCALE = 1/4" = 10'-0"
USER NAME = JDBSL

SURVEYED	PLOTTED	TEMPERATURE	AREAS CHECKED
NO.	NO.	NO.	NO.

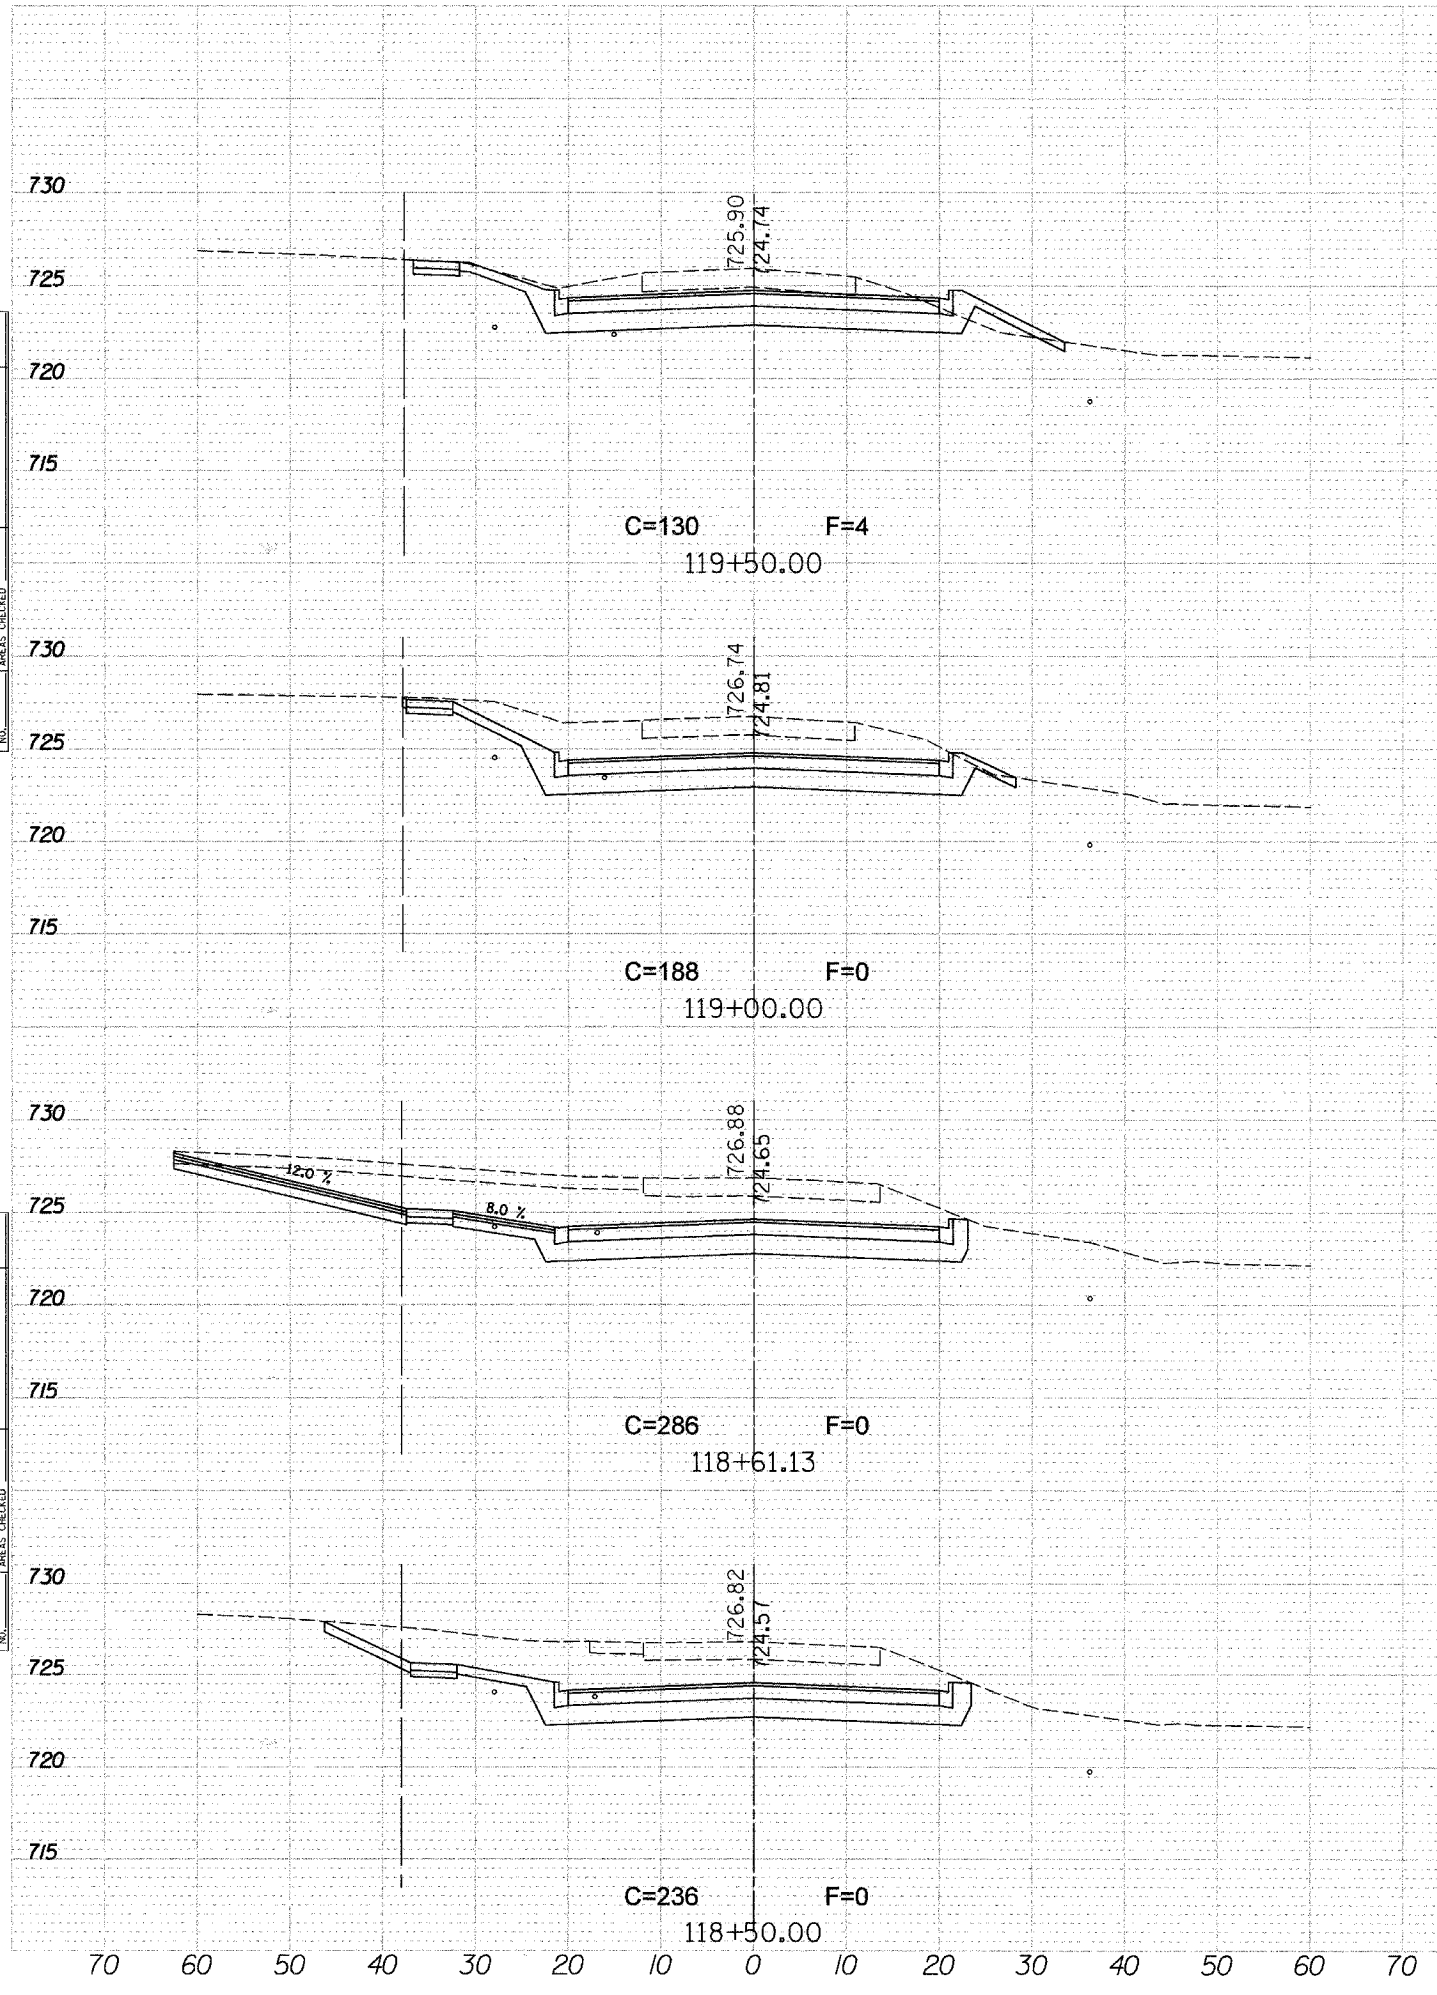

70 60 50 40 30 20 10 0 10 20 30 40 50 60 70 80 80 70 60 50 40 30 20 10 0 10 20 30 40 50 60 70 80