
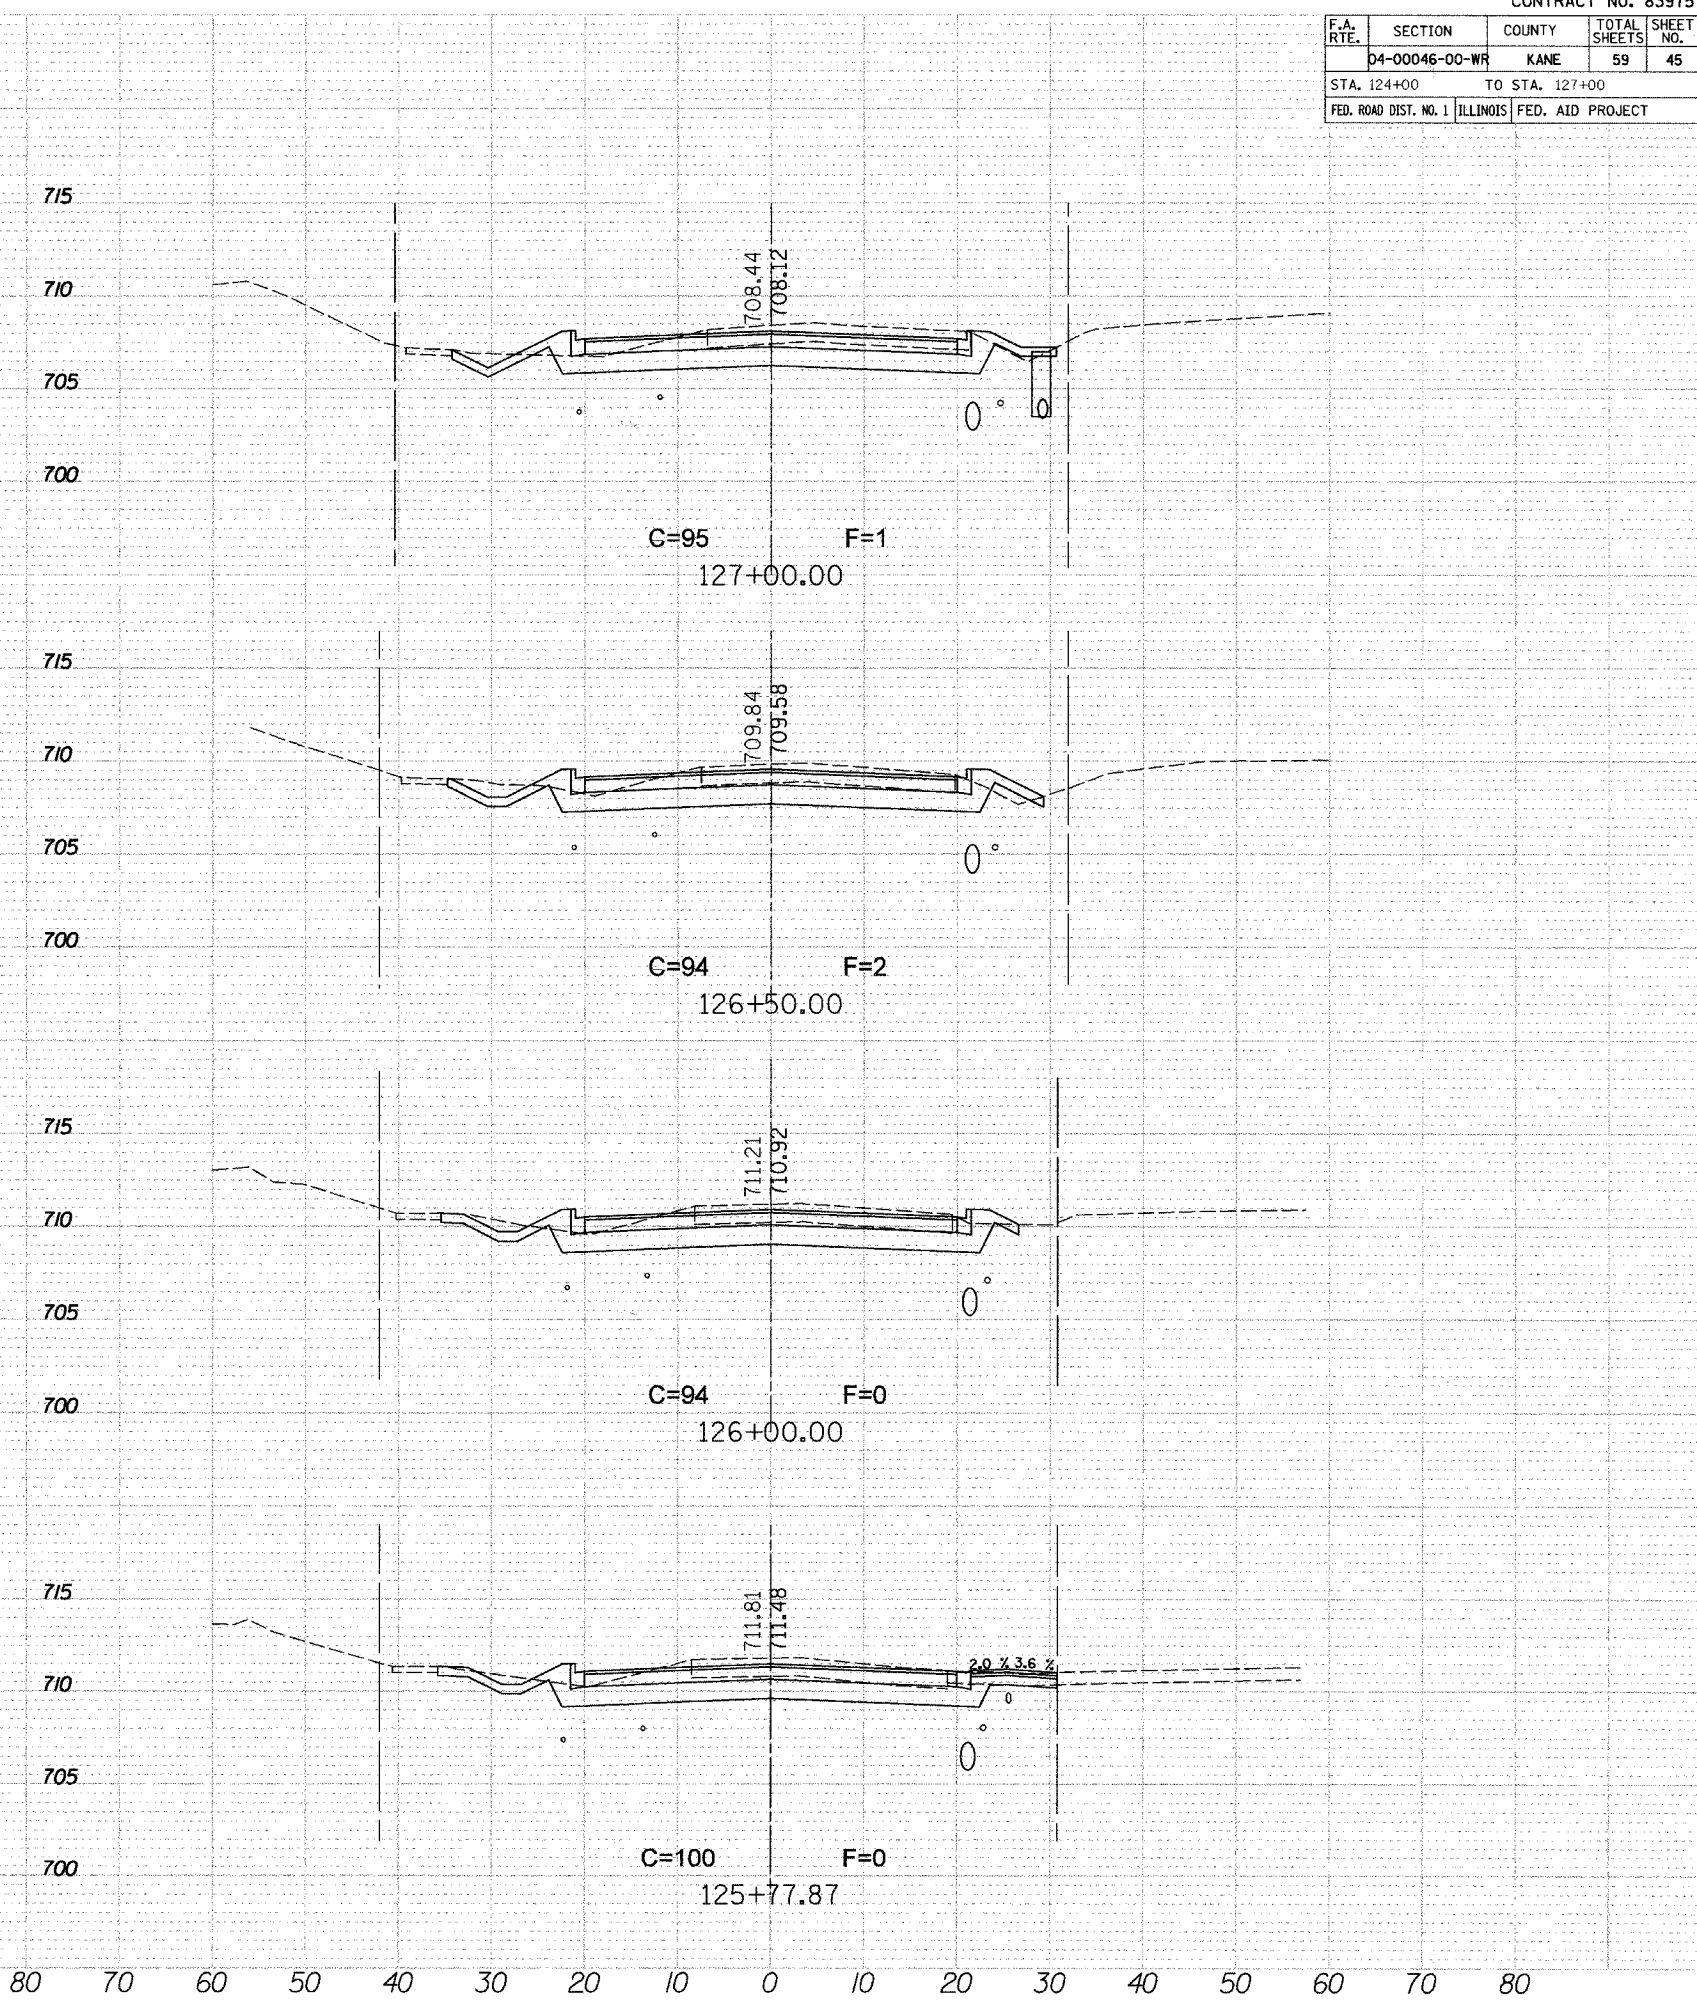


F.A. RTE.	SECTION	COUNTY	TOTAL SHEETS	SHEET NO.
	D4-00046-00-WR	KANE	59	45
STA. 124+00		TO STA. 127+00		
FED. ROAD DIST. NO. 1		ILLINOIS FED. AID PROJECT		

FINAL SURVEY PLOTTED DATE: 01/14/08
 SURVEY NO.:
 PLOTTED BY: JLS
 CHECKED BY: JLS
 AREA CHECKED:

FINAL SURVEY PLOTTED DATE: 01/14/08
 SURVEY NO.:
 PLOTTED BY: JLS
 CHECKED BY: JLS
 AREA CHECKED:

FINAL SURVEY PLOTTED DATE: 01/14/08
 SURVEY NO.:
 PLOTTED BY: JLS
 CHECKED BY: JLS
 AREA CHECKED:

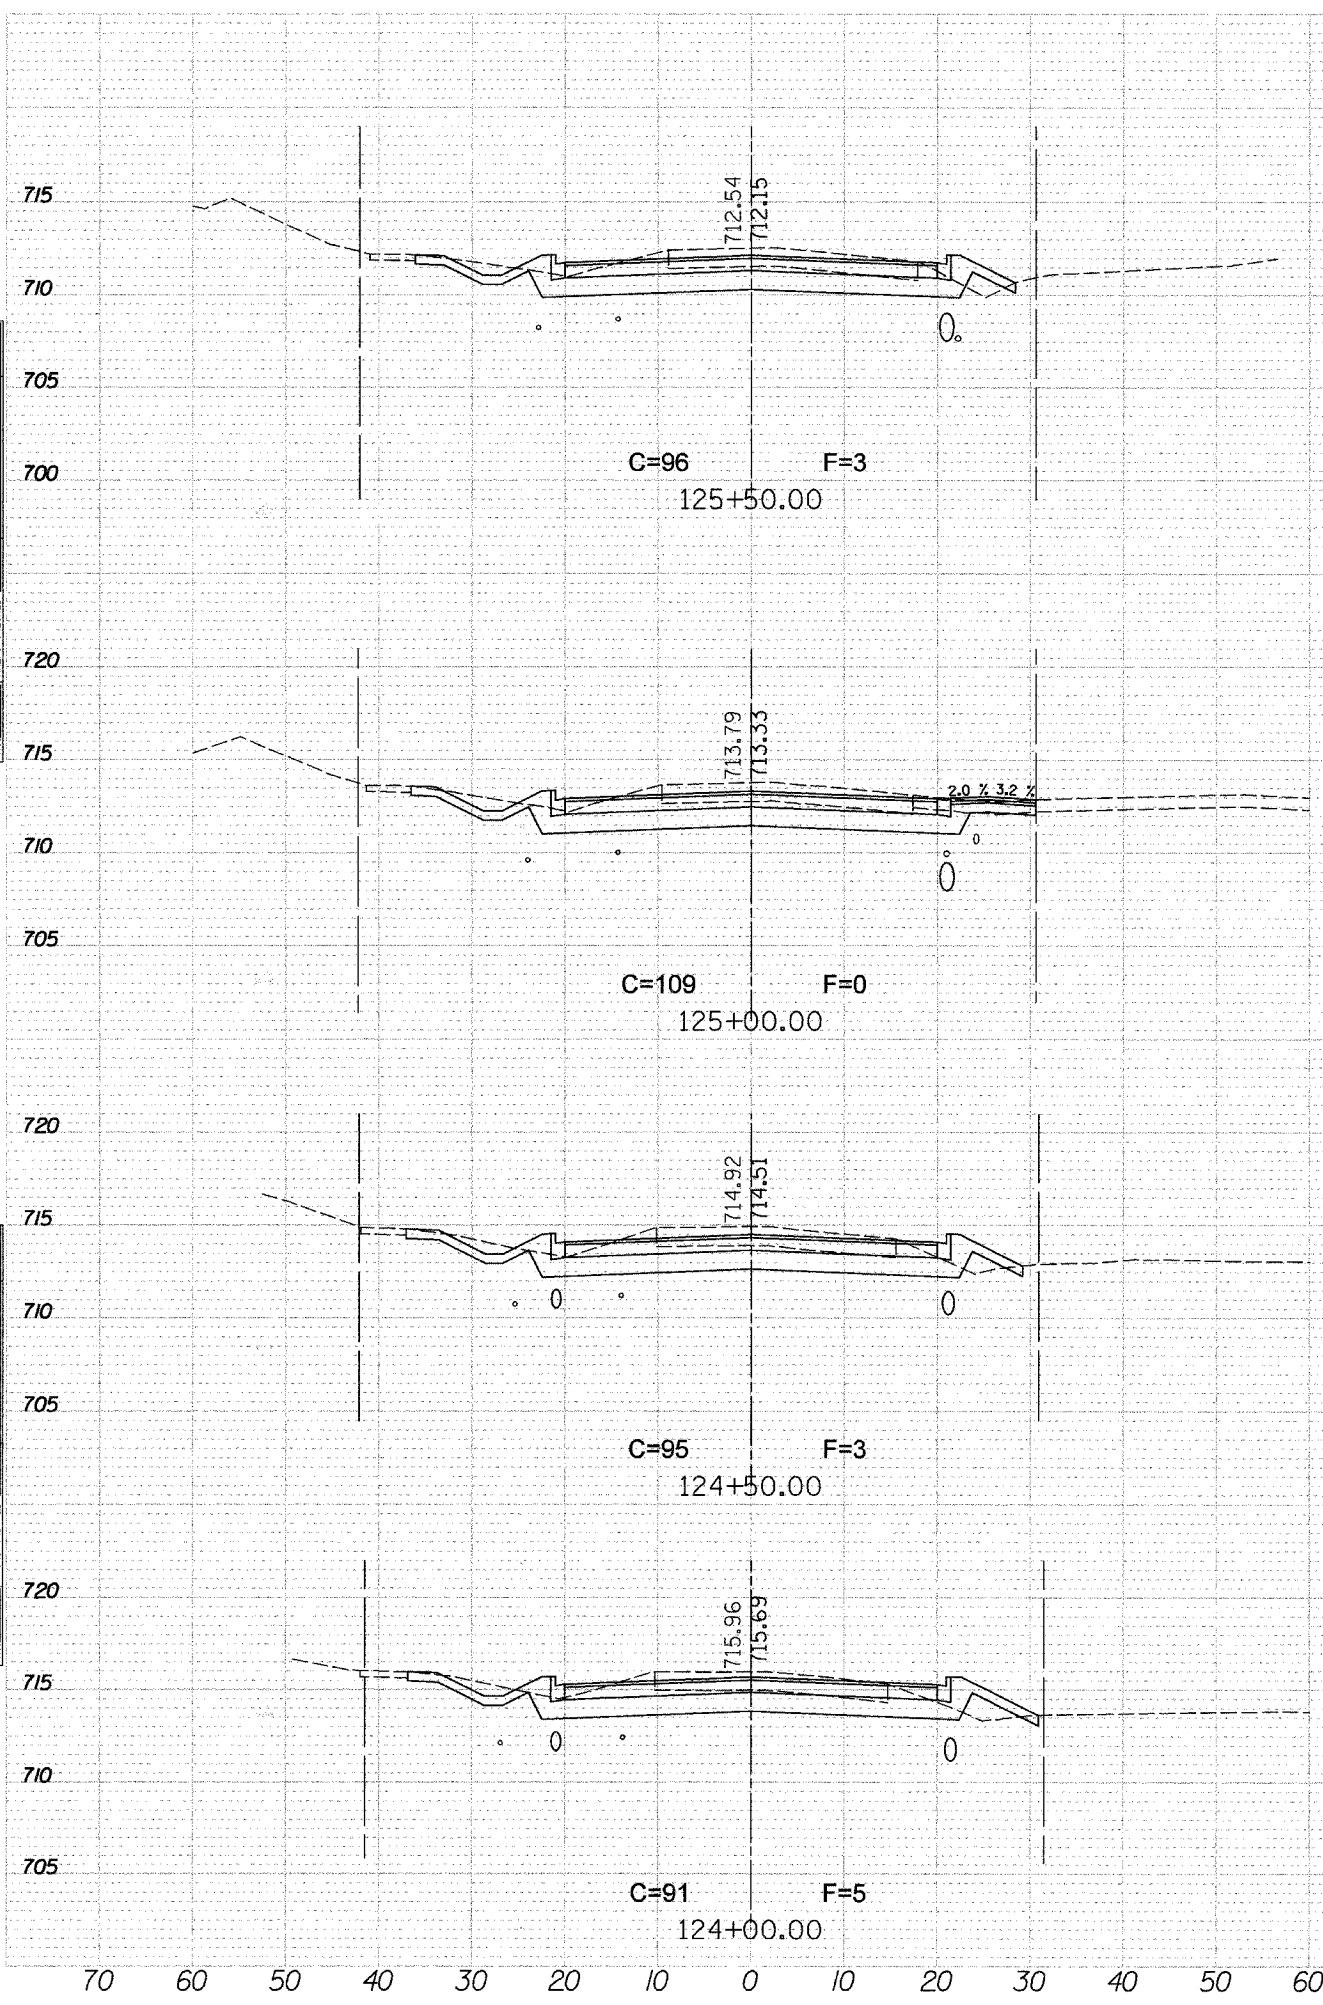

70 60 50 40 30 20 10 0 10 20 30 40 50 60 70 80 70 60 50 40 30 20 10 0 10 20 30 40 50 60 70 80