
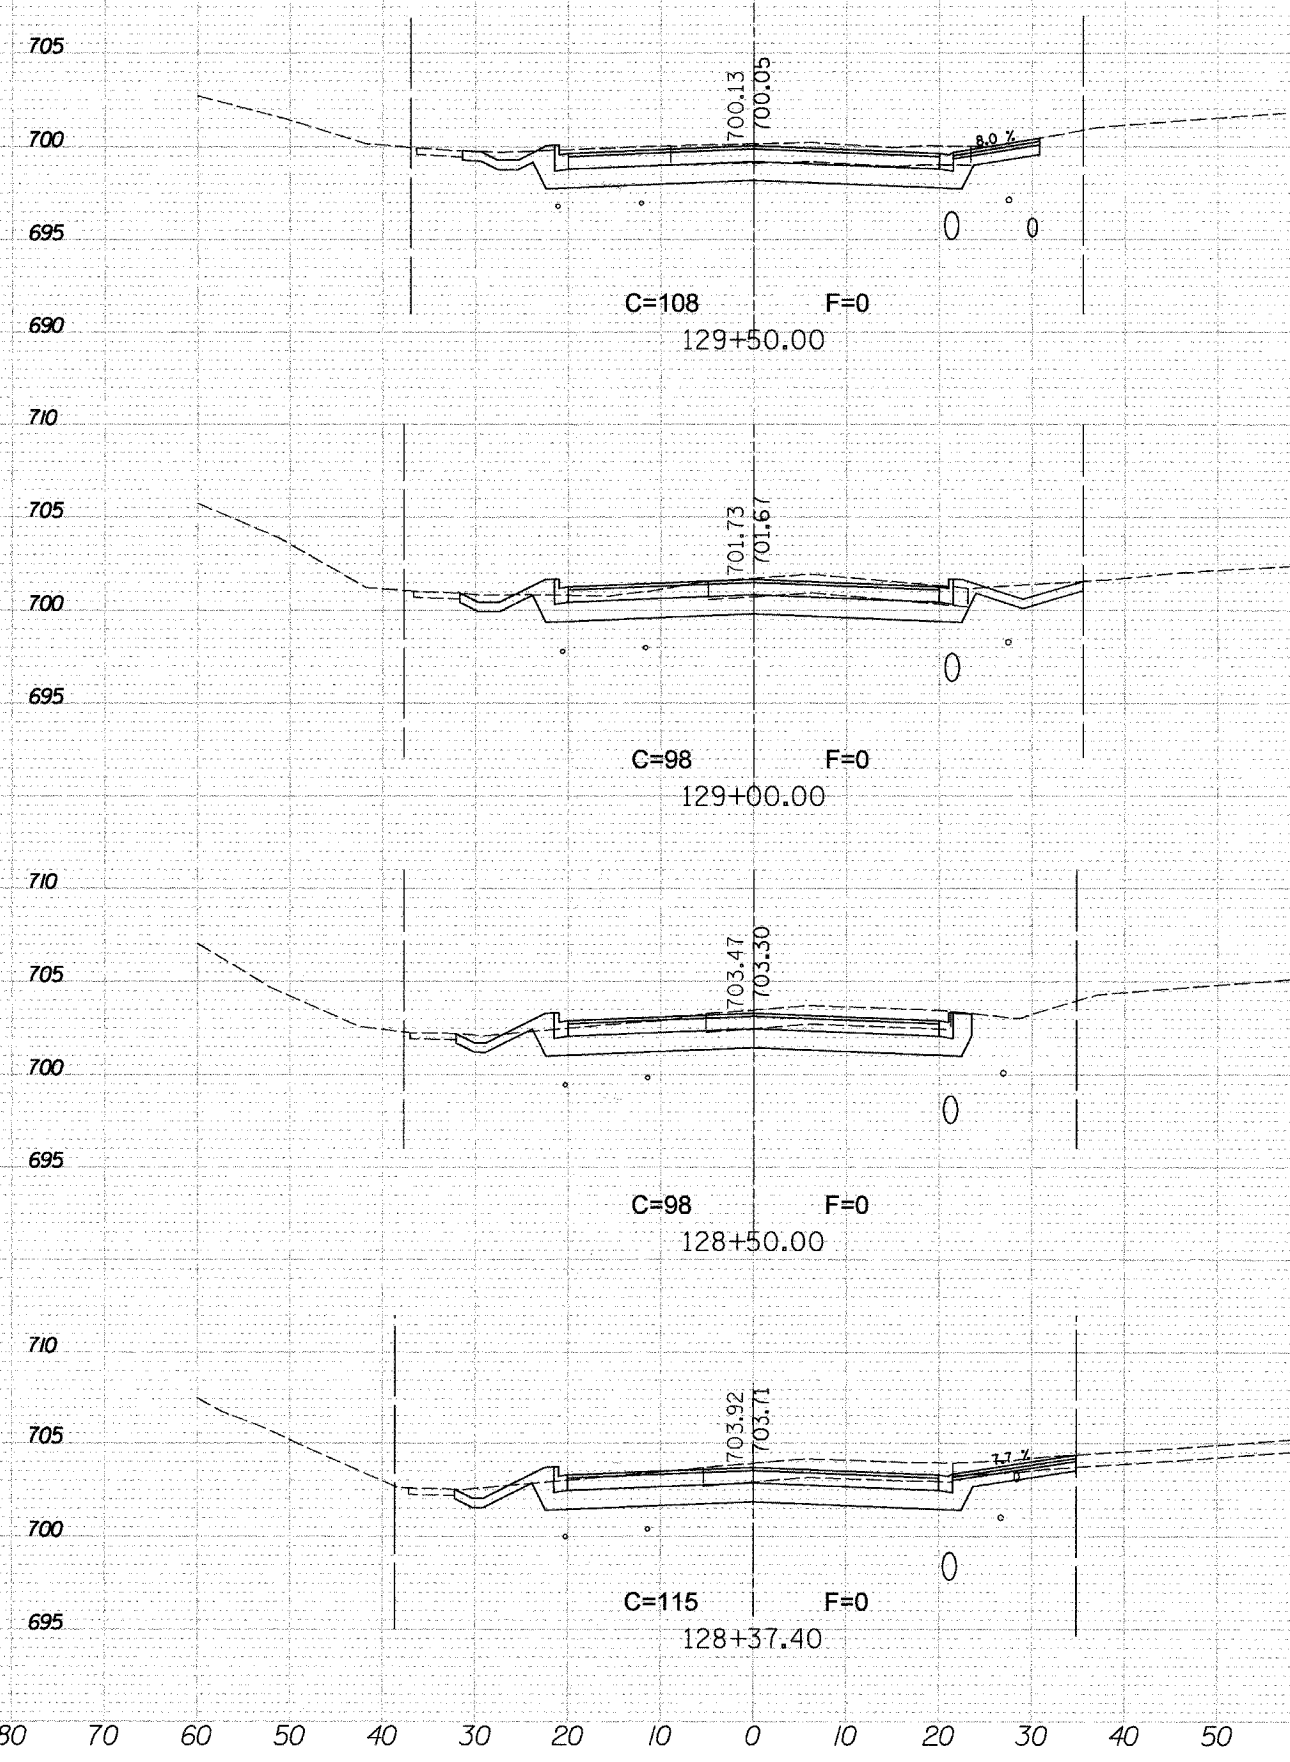


F.A. RTE.	SECTION	COUNTY	TOTAL SHEETS	SHEET NO.
D4-00046-00-WR		KANE	59	46
STA. 127+17.10		TO STA. 129+50		
FED. ROAD DIST. NO. 1		ILLINOIS FED. AID PROJECT		

SURVEYED	NO.
PLOTTED	NO.
TEMPLATE	NO.
NOTE BOOK	NO.
AREAS CHECKED	NO.

SURVEYED	NO.
PLOTTED	NO.
TEMPLATE	NO.
NOTE BOOK	NO.
AREAS CHECKED	NO.

PLOT DATE = 8/28/2007
 FILE NAME = n:\dgn\mva\mva197\sheet59.dwg
 USER NAME = J0859

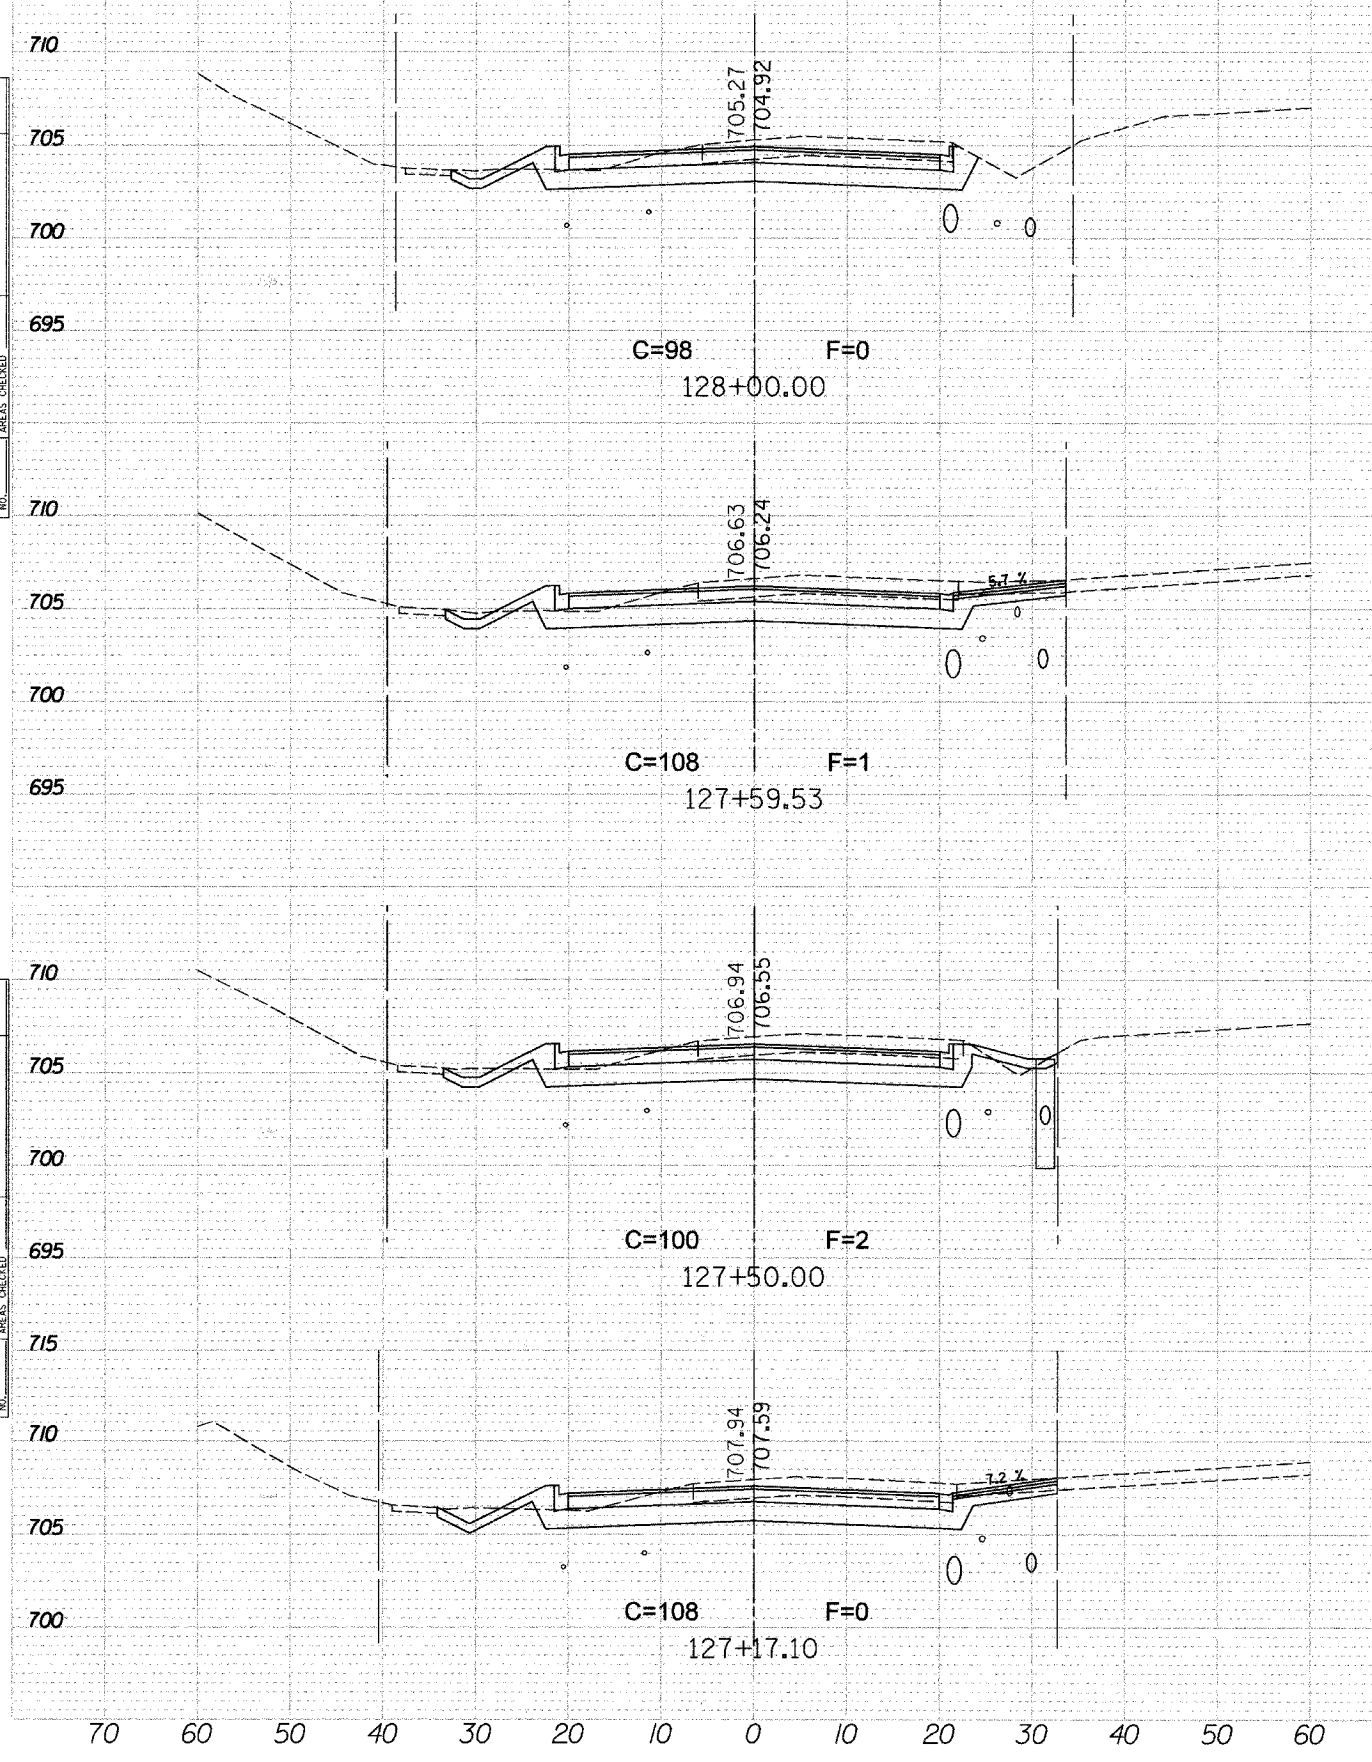

70 60 50 40 30 20 10 0 10 20 30 40 50 60 70 80 70 60 50 40 30 20 10 0 10 20 30 40 50 60 70 80