
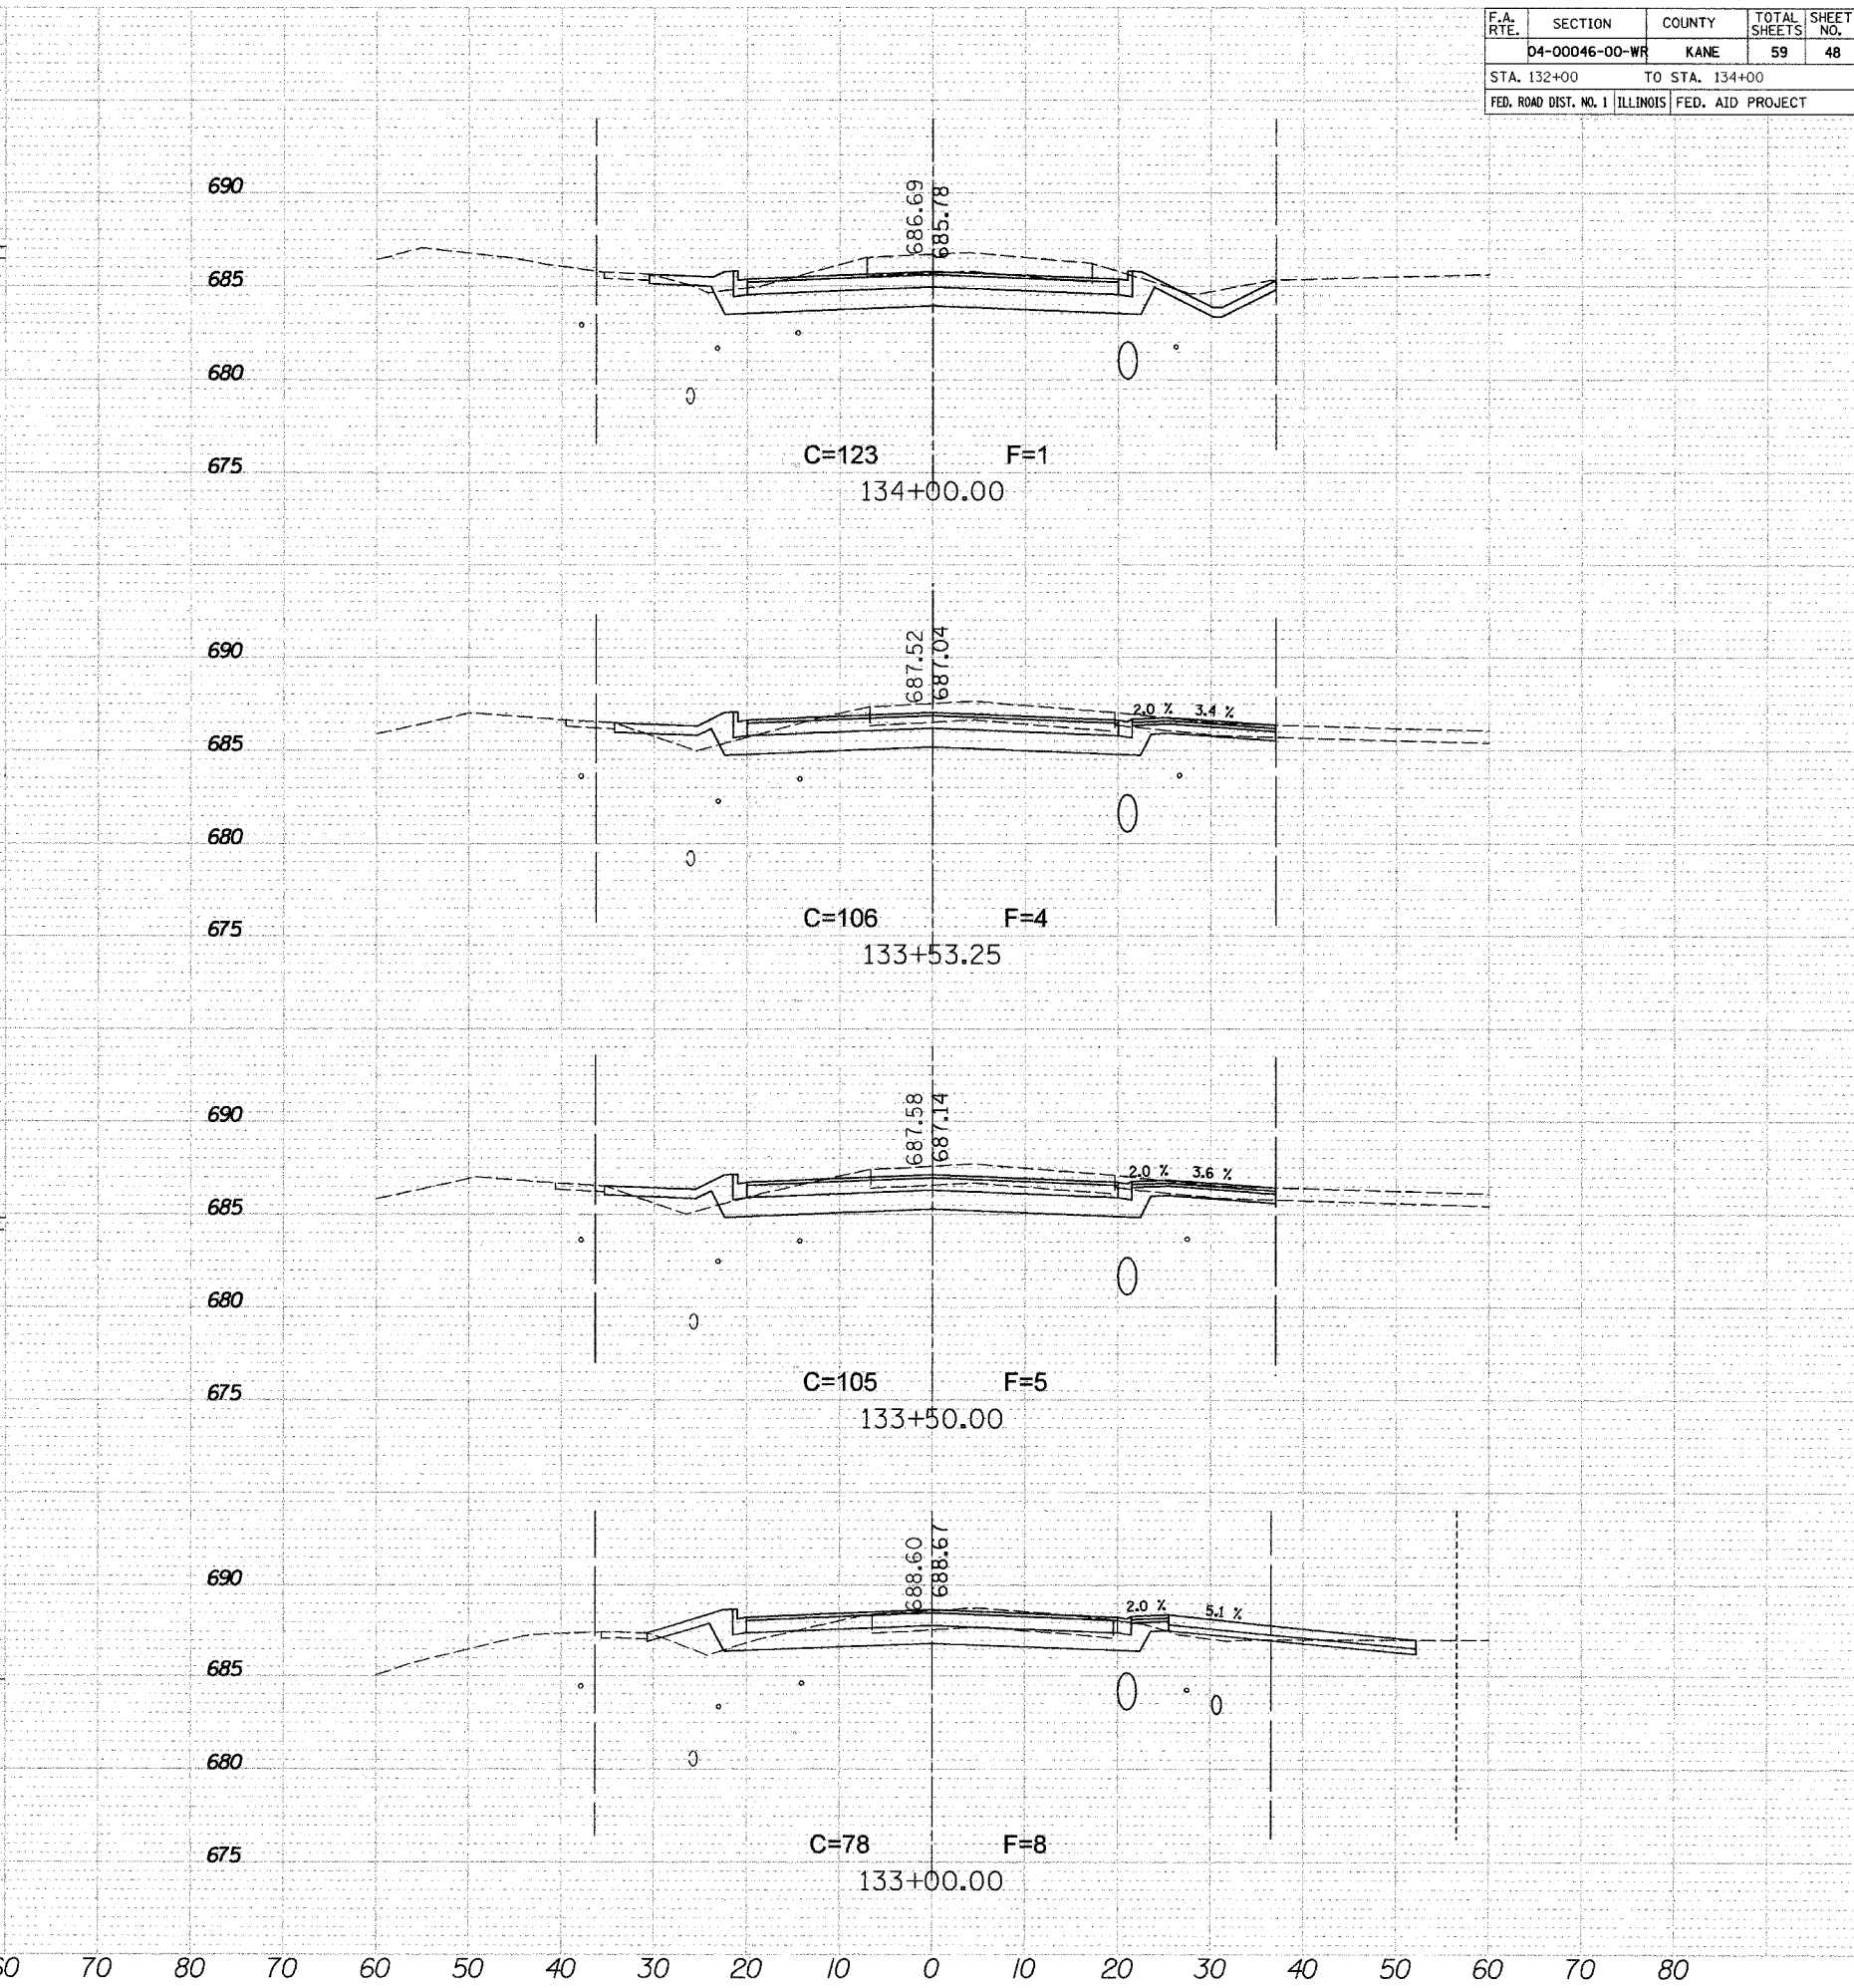


F.A. RTE.	SECTION	COUNTY	TOTAL SHEETS	SHEET NO.
	D4-00046-00-WR	KANE	59	48
STA. 132+00		TO STA. 134+00		
FED. ROAD DIST. NO. 1 ILLINOIS FED. AID PROJECT				

SURVEYED
 PLOTTED
 IN LATE
 NOTE BOOK
 AREAS CHECKED
 NO.

ORIGINAL
 SURVEYED
 PLOTTED
 IN LATE
 NOTE BOOK
 AREAS CHECKED
 NO.

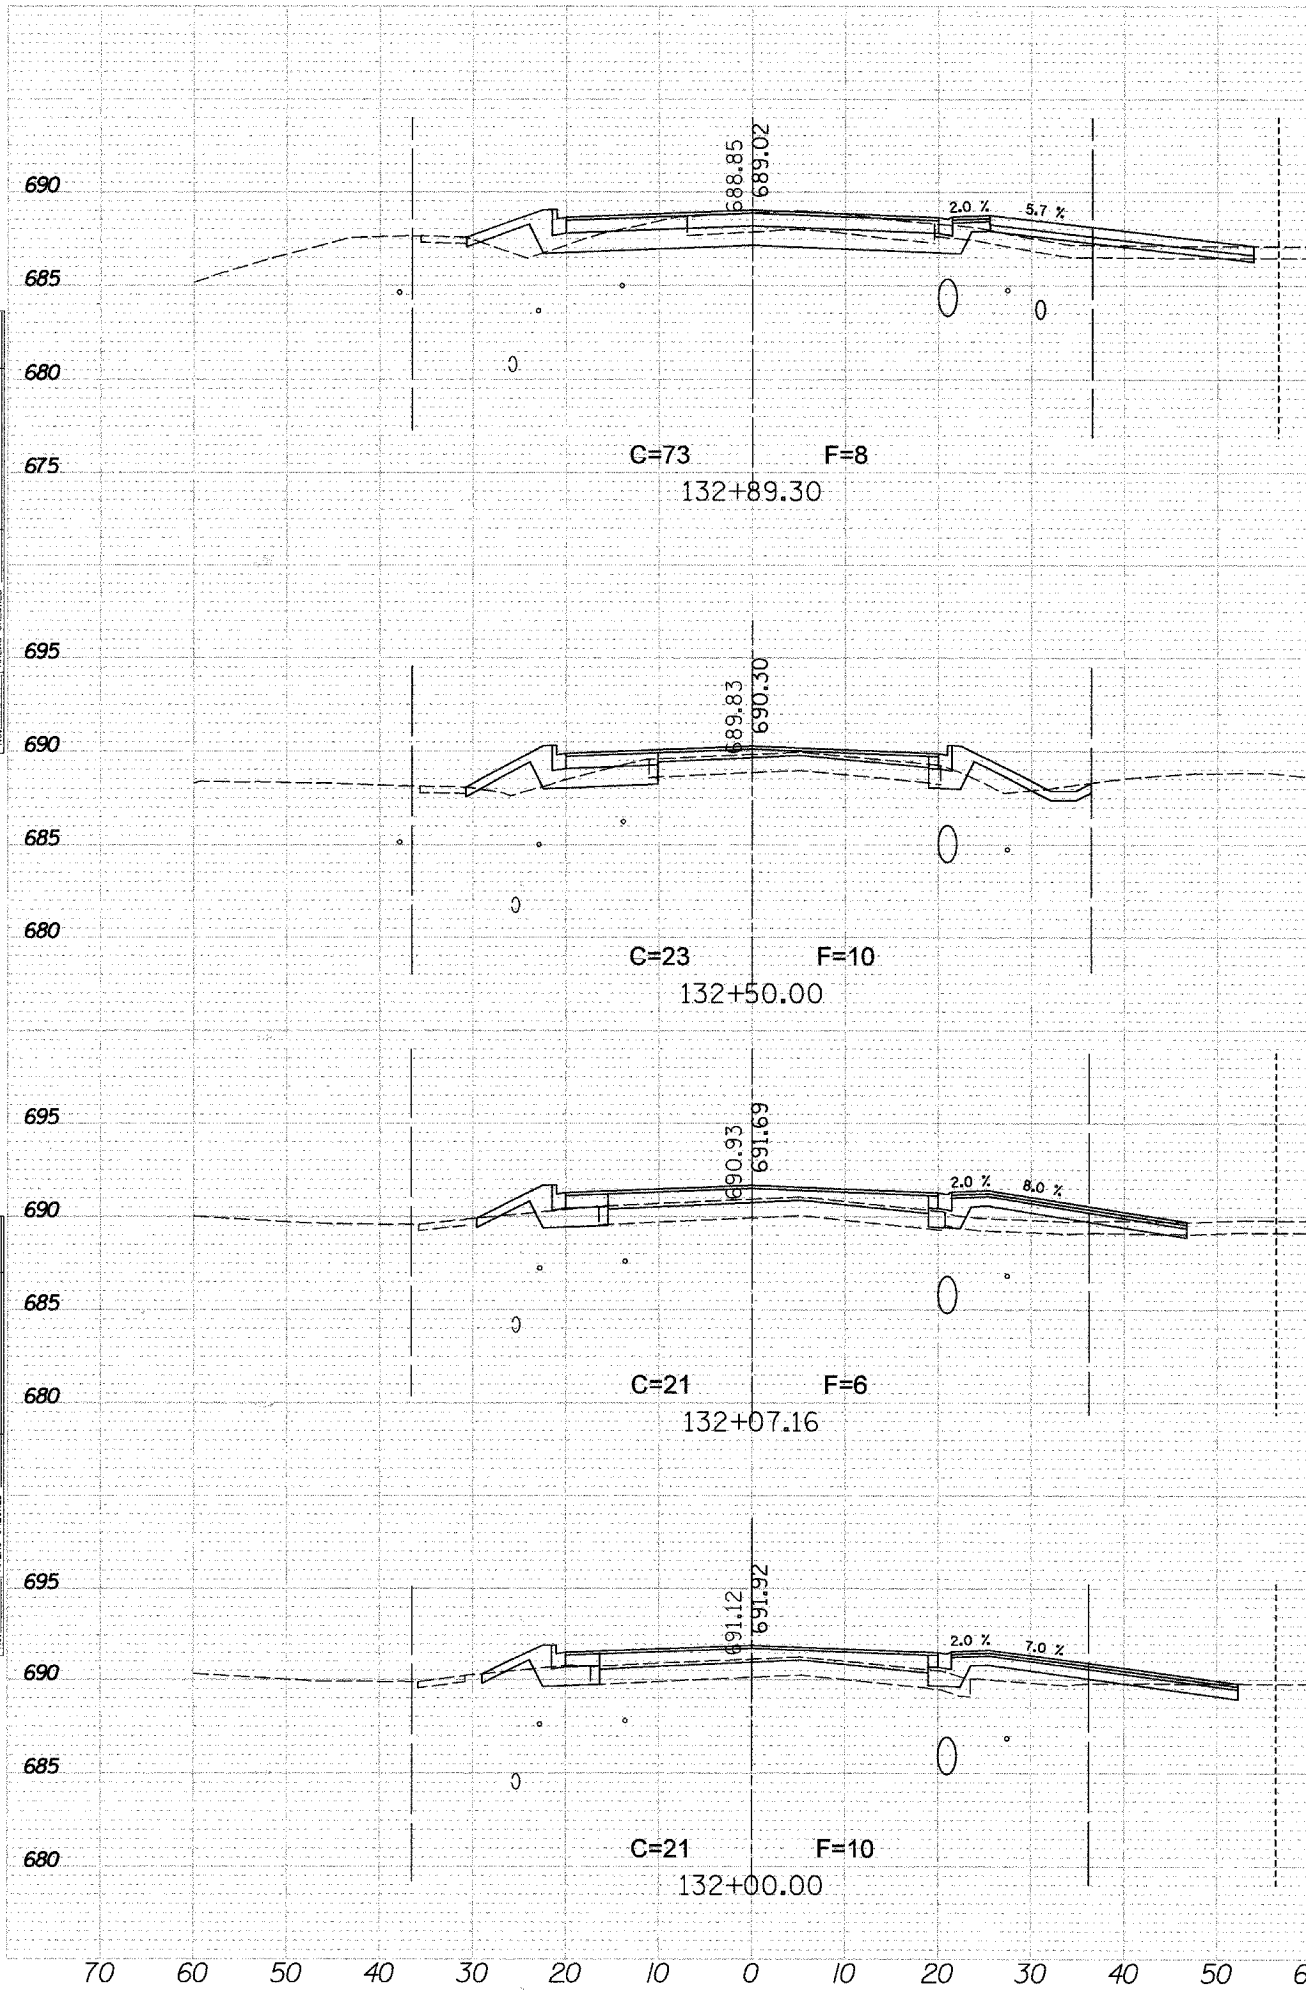

70 60 50 40 30 20 10 0 10 20 30 40 50 60 70 80 70 80 70 60 50 40 30 20 10 0 10 20 30 40 50 60 70 80