


F.A.J. RTE.	SECTION	COUNTY	TOTAL SHEETS	SHEET NO.
5355	04-00167-00-WR	DEKALB	62	28
STA.		TO STA.		
FED. ROAD DIST. NO.	ILLINOIS	FED. AID PROJECT		

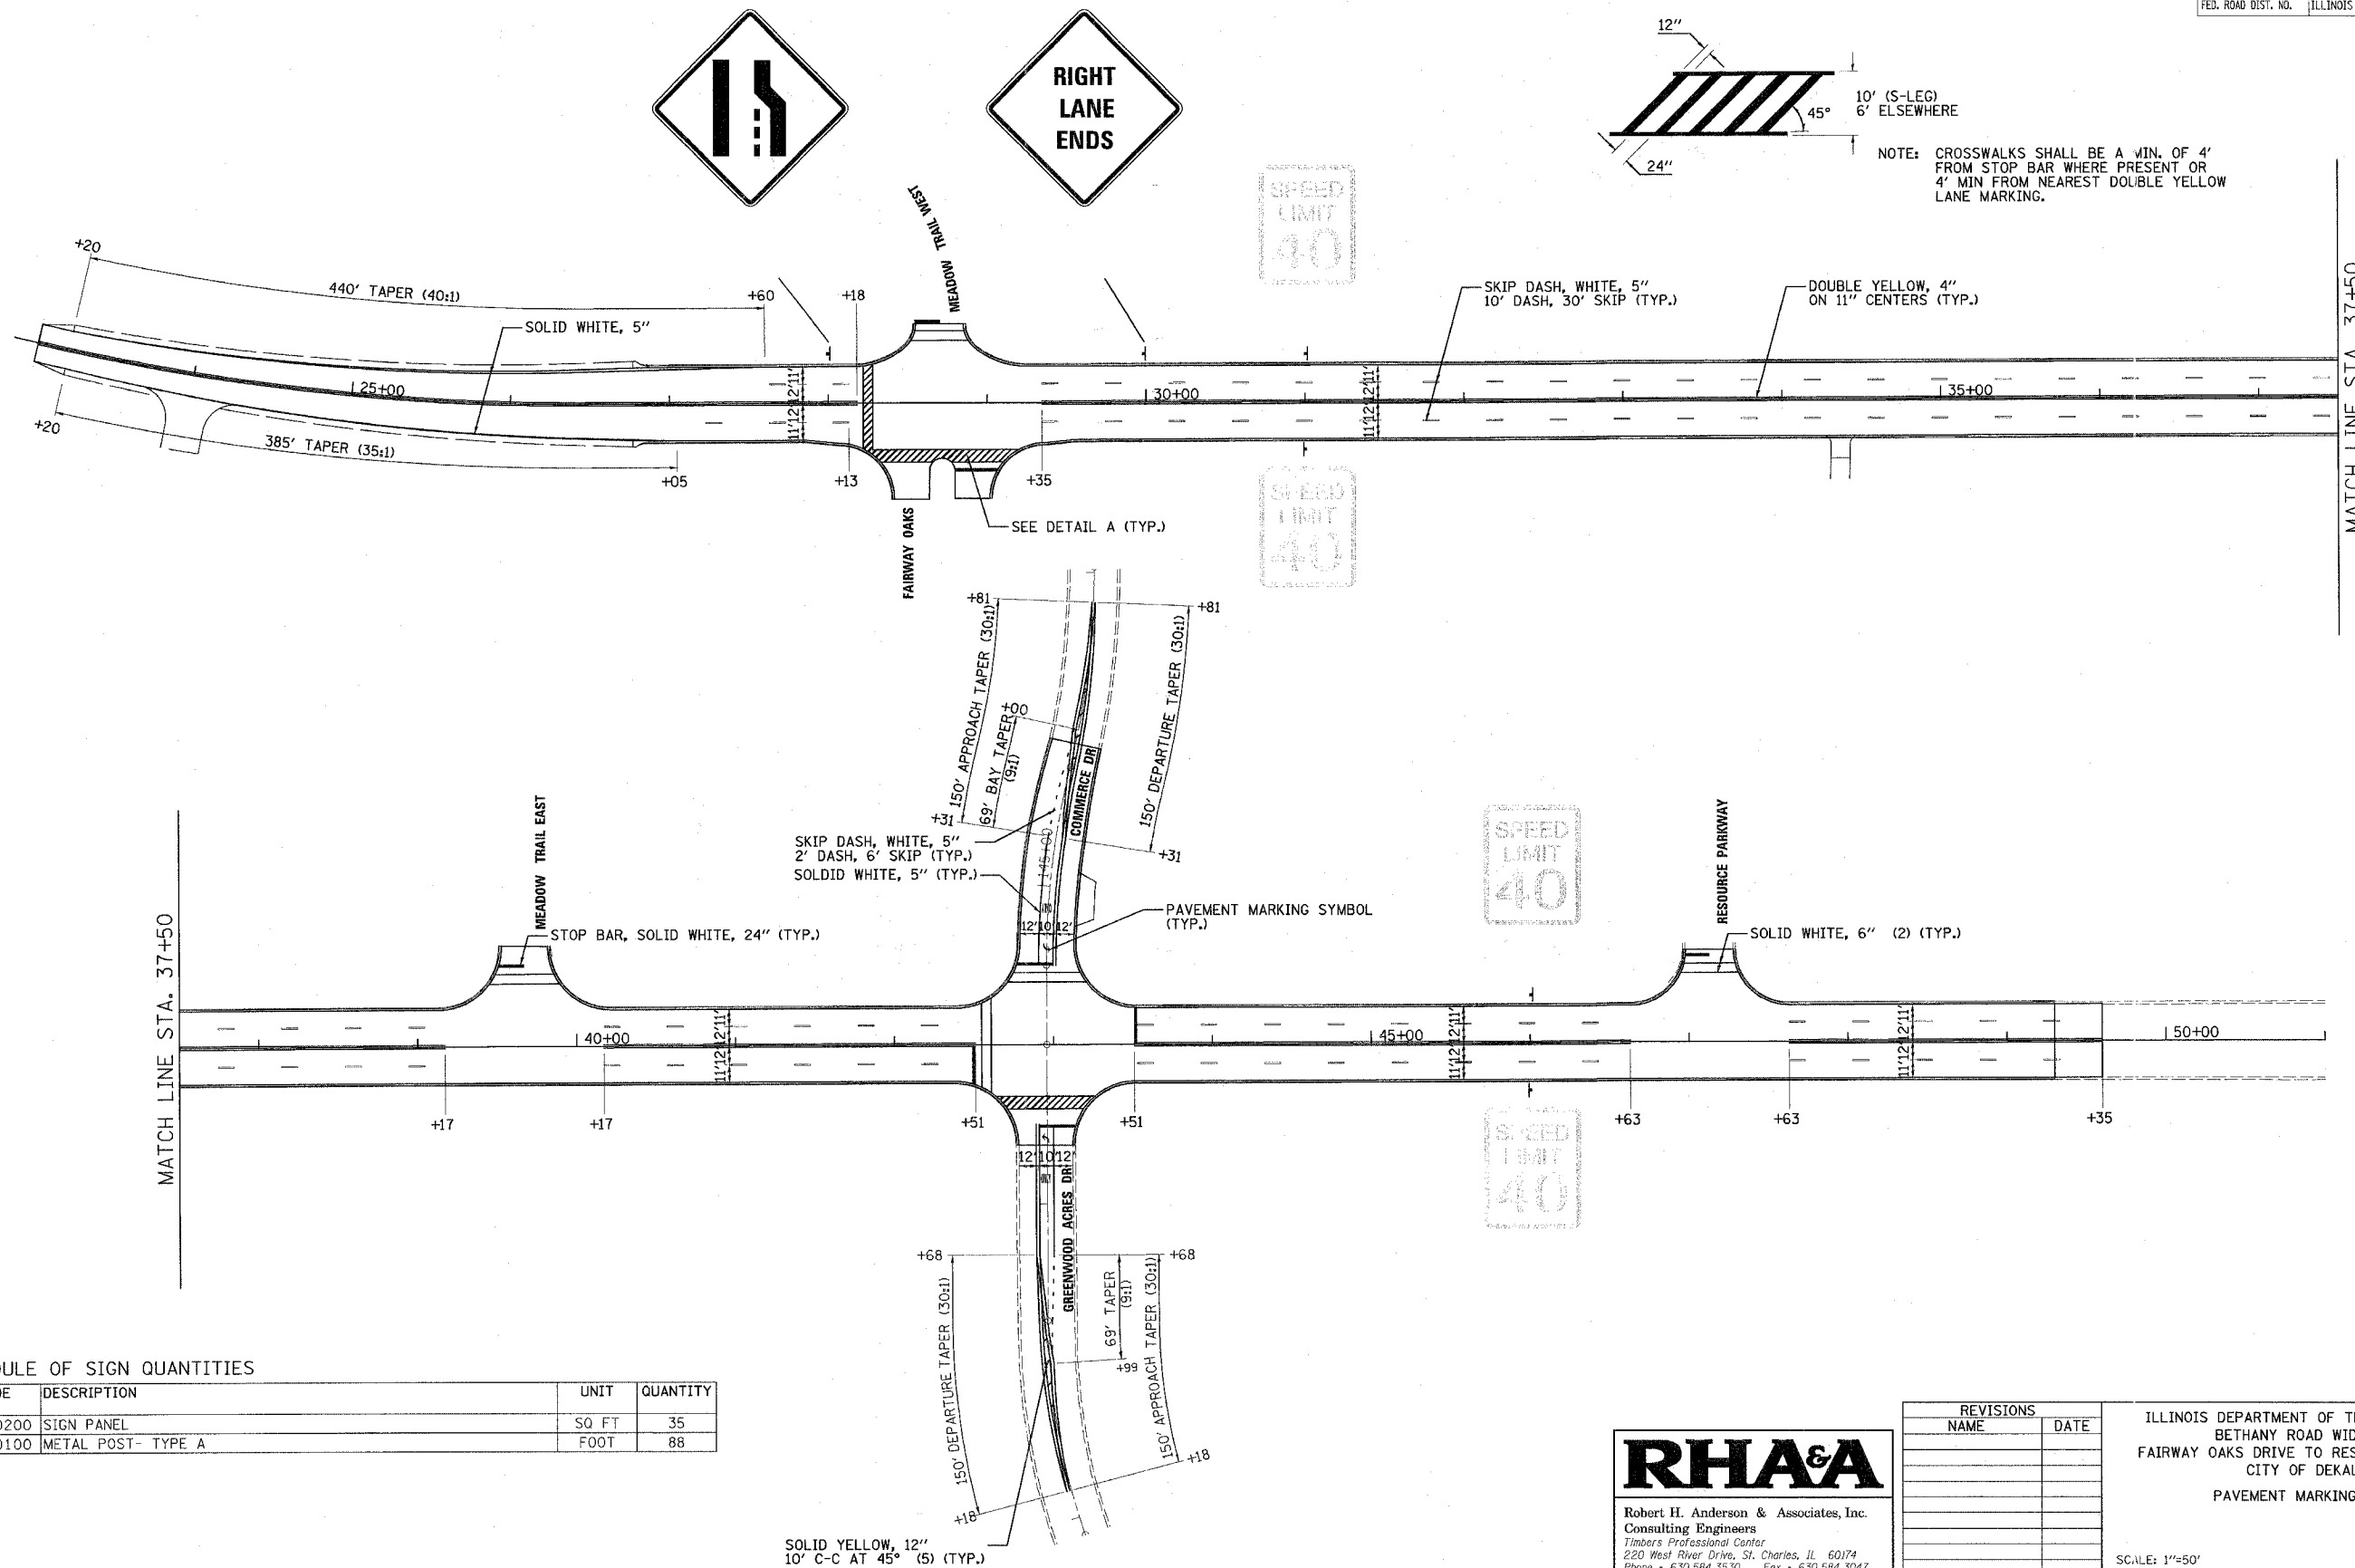

NOTE: CROSSWALKS SHALL BE A MIN. OF 4' FROM STOP BAR WHERE PRESENT OR 4' MIN FROM NEAREST DOUBLE YELLOW LANE MARKING.

MATCH LINE STA. 37+50

MATCH LINE STA. 37+50

SCHEDULE OF SIGN QUANTITIES

CODE	DESCRIPTION	UNIT	QUANTITY
72000200	SIGN PANEL	SQ FT	35
72900100	METAL POST- TYPE A	FOOT	88

SOLID YELLOW, 12"
10' C-C AT 45° (5) (TYP.)

RHA&A
 Robert H. Anderson & Associates, Inc.
 Consulting Engineers
 Timbers Professional Center
 220 West River Drive, St. Charles, IL 60174
 Phone - 630.584.3530 Fax - 630.584.3047

REVISIONS	
NAME	DATE

ILLINOIS DEPARTMENT OF TRANSPORTATION
 BETHANY ROAD WIDENING
 FAIRWAY OAKS DRIVE TO RESOURCE PARKWAY
 CITY OF DEKALB
 PAVEMENT MARKING PLAN

SCALE: 1"=50'
 DATE: 8/17/07
 DRAWN BY: TC
 CHECKED BY:

PLOT DATE = 8/16/2007
 FILE NAME = R:\Projects\5355\157283-BethanyRd\Cvt1\Drawings\PMG.dgn
 PLOT SCALE = 1"=50'
 USER NAME = USER