


F.A.U. RTE.	SECTION	COUNTY	TOTAL SHEETS	SHEET NO.
5355 04-00167-00-WR		DEKALB	62	38
STA. 28+70.12		TO STA. 29+00.00		
FED. ROAD DIST. NO.	ILLINOIS	FED. AID PROJECT		

FINAL SURVEY	SURVEYED	DATE
NOTE BOOK NO.	PLOTTED	
	TEMPERATURE	
	AREAS CHECKED	

ORIGINAL SURVEY	SURVEYED	DATE
	PLOTTED	
	TEMPERATURE	
	AREAS CHECKED	

PLOT DATE = 8/21/2007
 PLOTTED BY = JUSEL
 FILE NAME = 157203-Belemo-87331.dwg
 USER NAME = JUSEL

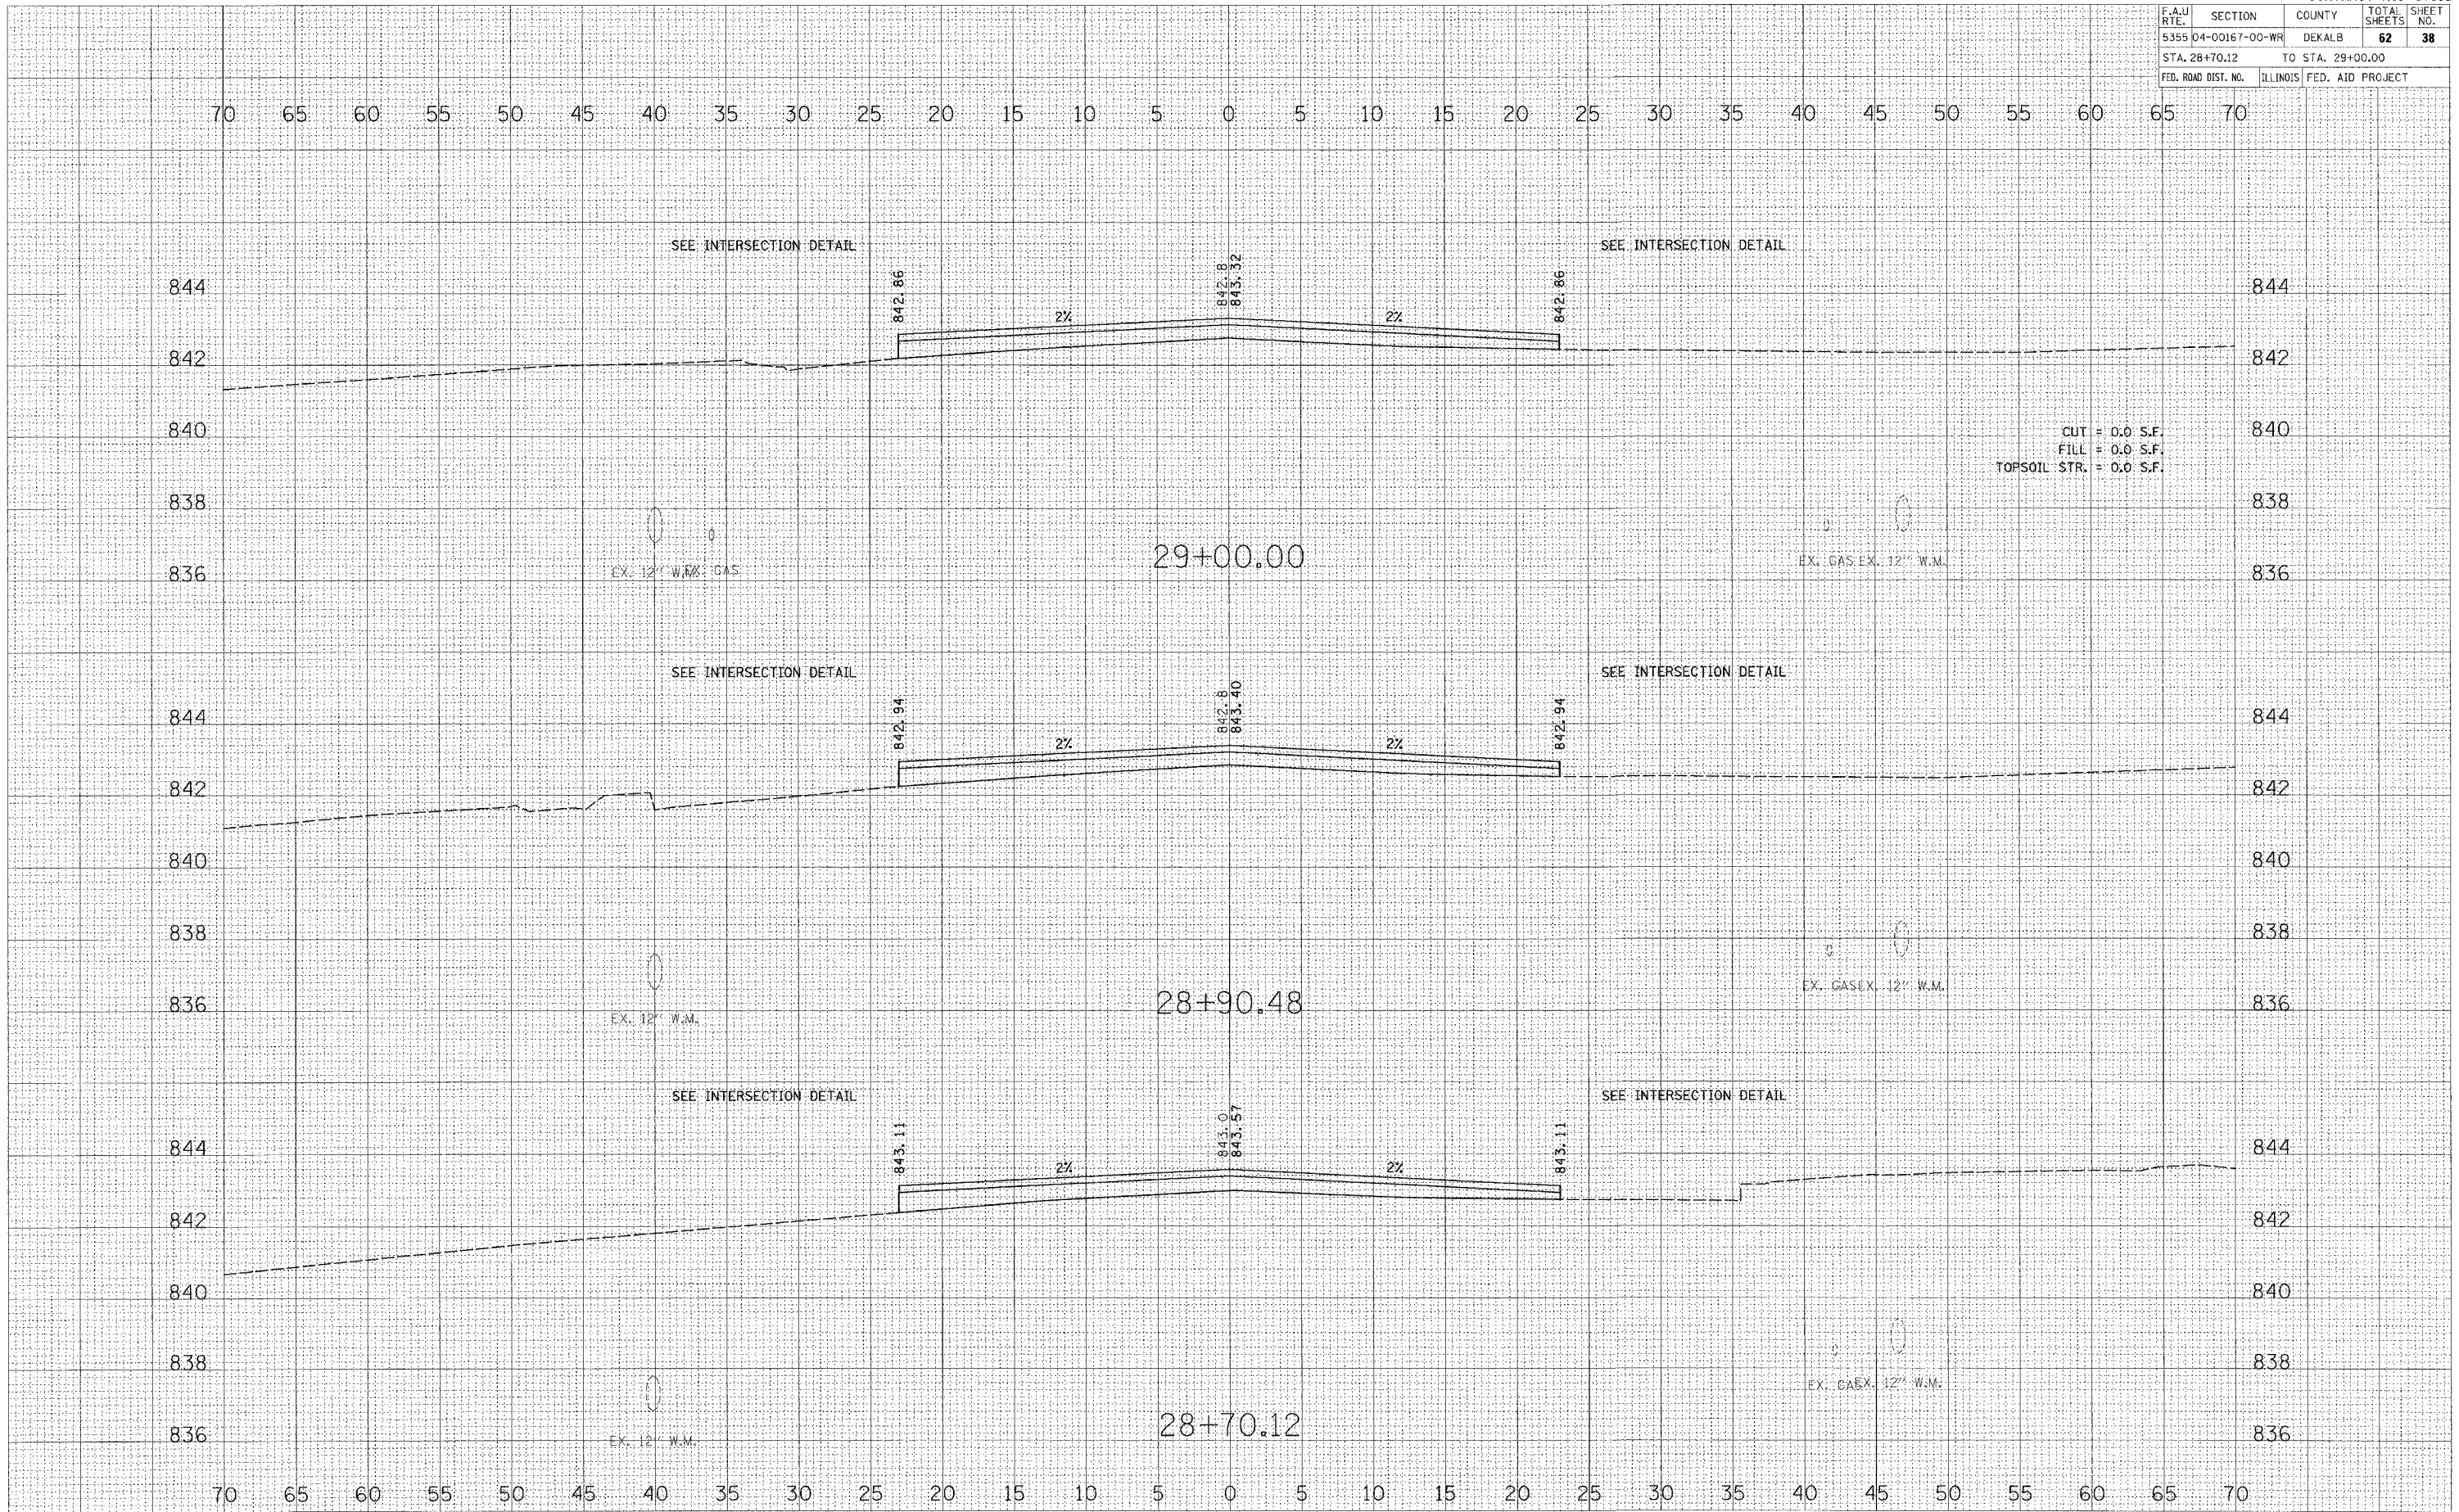

CUT = 0.0 S.F.
 FILL = 0.0 S.F.
 TOPSOIL STR. = 0.0 S.F.