


F.A.W. RTE.	SECTION	COUNTY	TOTAL SHEETS	SHEET NO.
5355	04-00167-00-WR	DEKALB	62	39
STA. 29+50.00		TO STA. 30+00.00		
FED. ROAD DIST. NO.	ILLINOIS	FED. AID PROJECT		

BY: _____ DATE: _____
 FINL SURVEYED _____
 SURVEY PLOTTED _____
 NOTE BOOK _____
 AREAS CHECKED _____
 NO. _____

BY: _____ DATE: _____
 ORIGINAL SURVEYED _____
 SURVEY PLOTTED _____
 NOTE BOOK _____
 AREAS CHECKED _____
 NO. _____

PLOT DATE = 8/21/2007
 PLOT SCALE = 50H/20V
 USER NAME = JUSEL

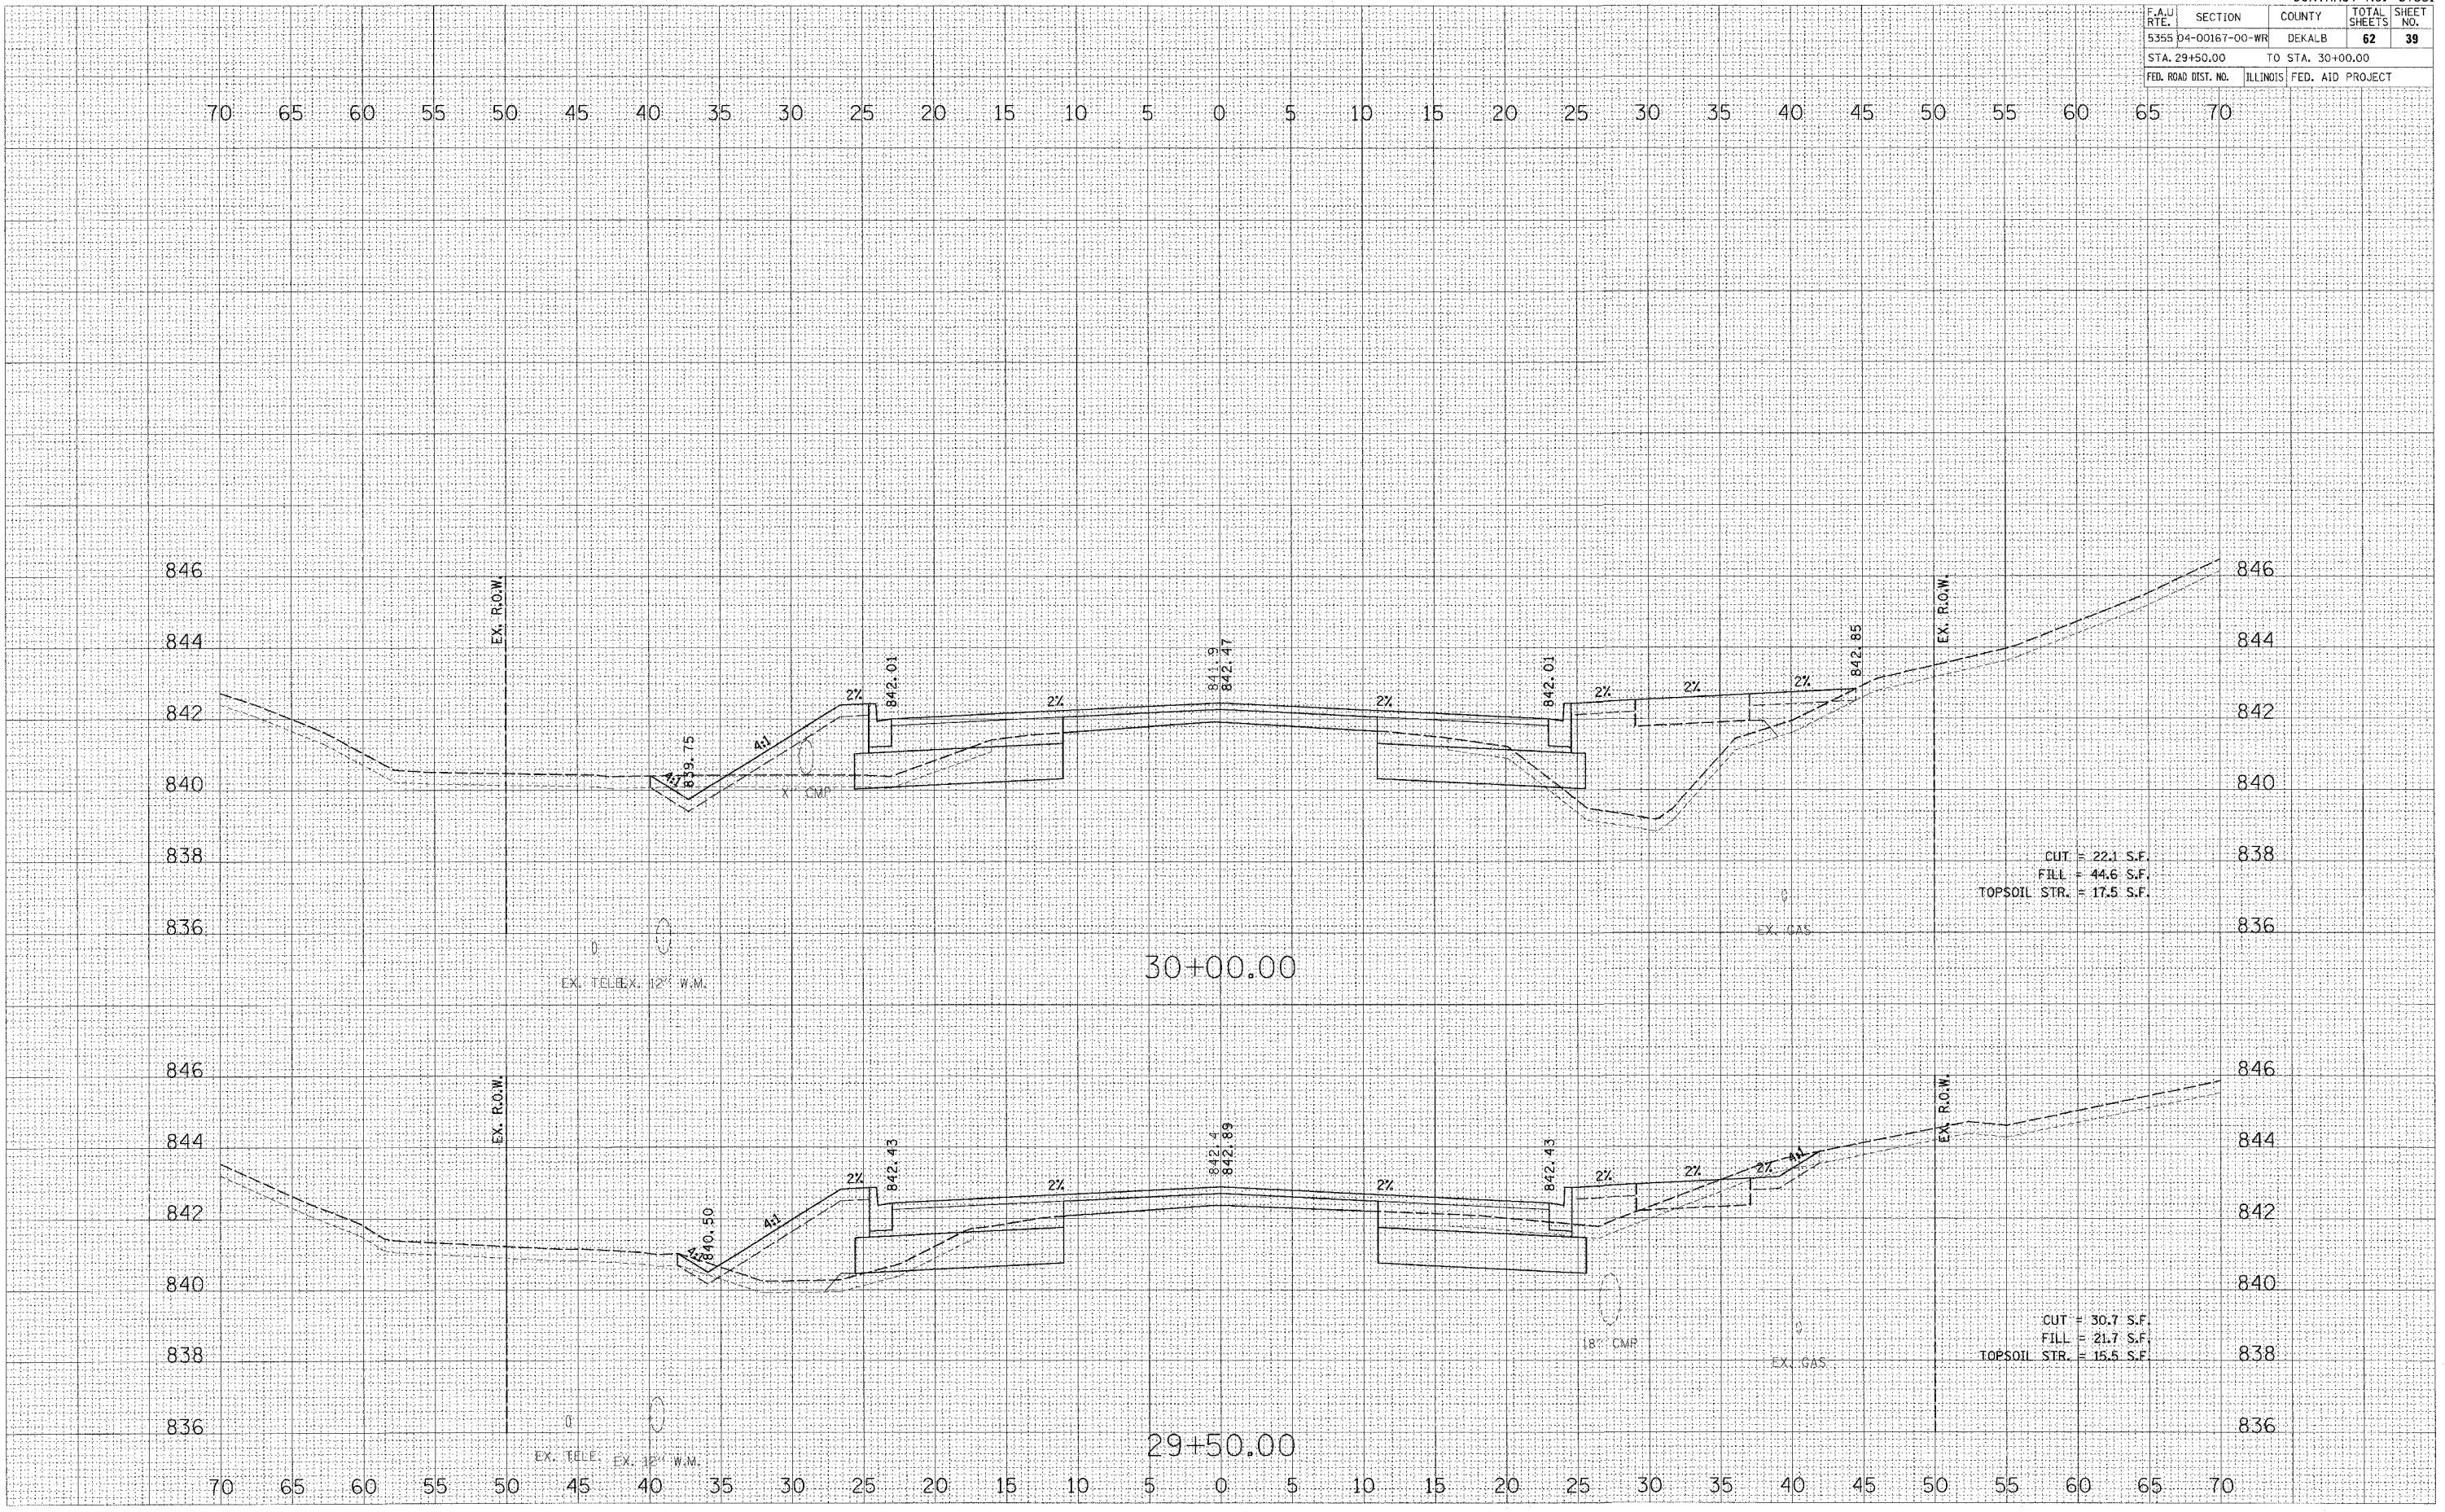

CUT = 22.1 S.F.
 FILL = 44.6 S.F.
 TOPSOIL STR. = 17.5 S.F.

CUT = 30.7 S.F.
 FILL = 21.7 S.F.
 TOPSOIL STR. = 15.5 S.F.