


F.A.I. RTE.	SECTION	COUNTY	TOTAL SHEETS	SHEET NO.
5355	04-00167-00-WR	DEKALB	62	46
STA. 36+00.00		TO STA. 36+41.60		
FED. ROAD DIST. NO.		ILLINOIS FED. AID PROJECT		

FINAL SURVEY	SURVEYED	DATE
NO. _____	NO. _____	NO. _____
BY _____	BY _____	BY _____
DATE _____	DATE _____	DATE _____

ORIGINAL SURVEY	SURVEYED	DATE
NO. _____	NO. _____	NO. _____
BY _____	BY _____	BY _____
DATE _____	DATE _____	DATE _____

PLOT DATE = 6/21/2007
 PLOT SCALE = 1"=40'
 USER NAME = USER

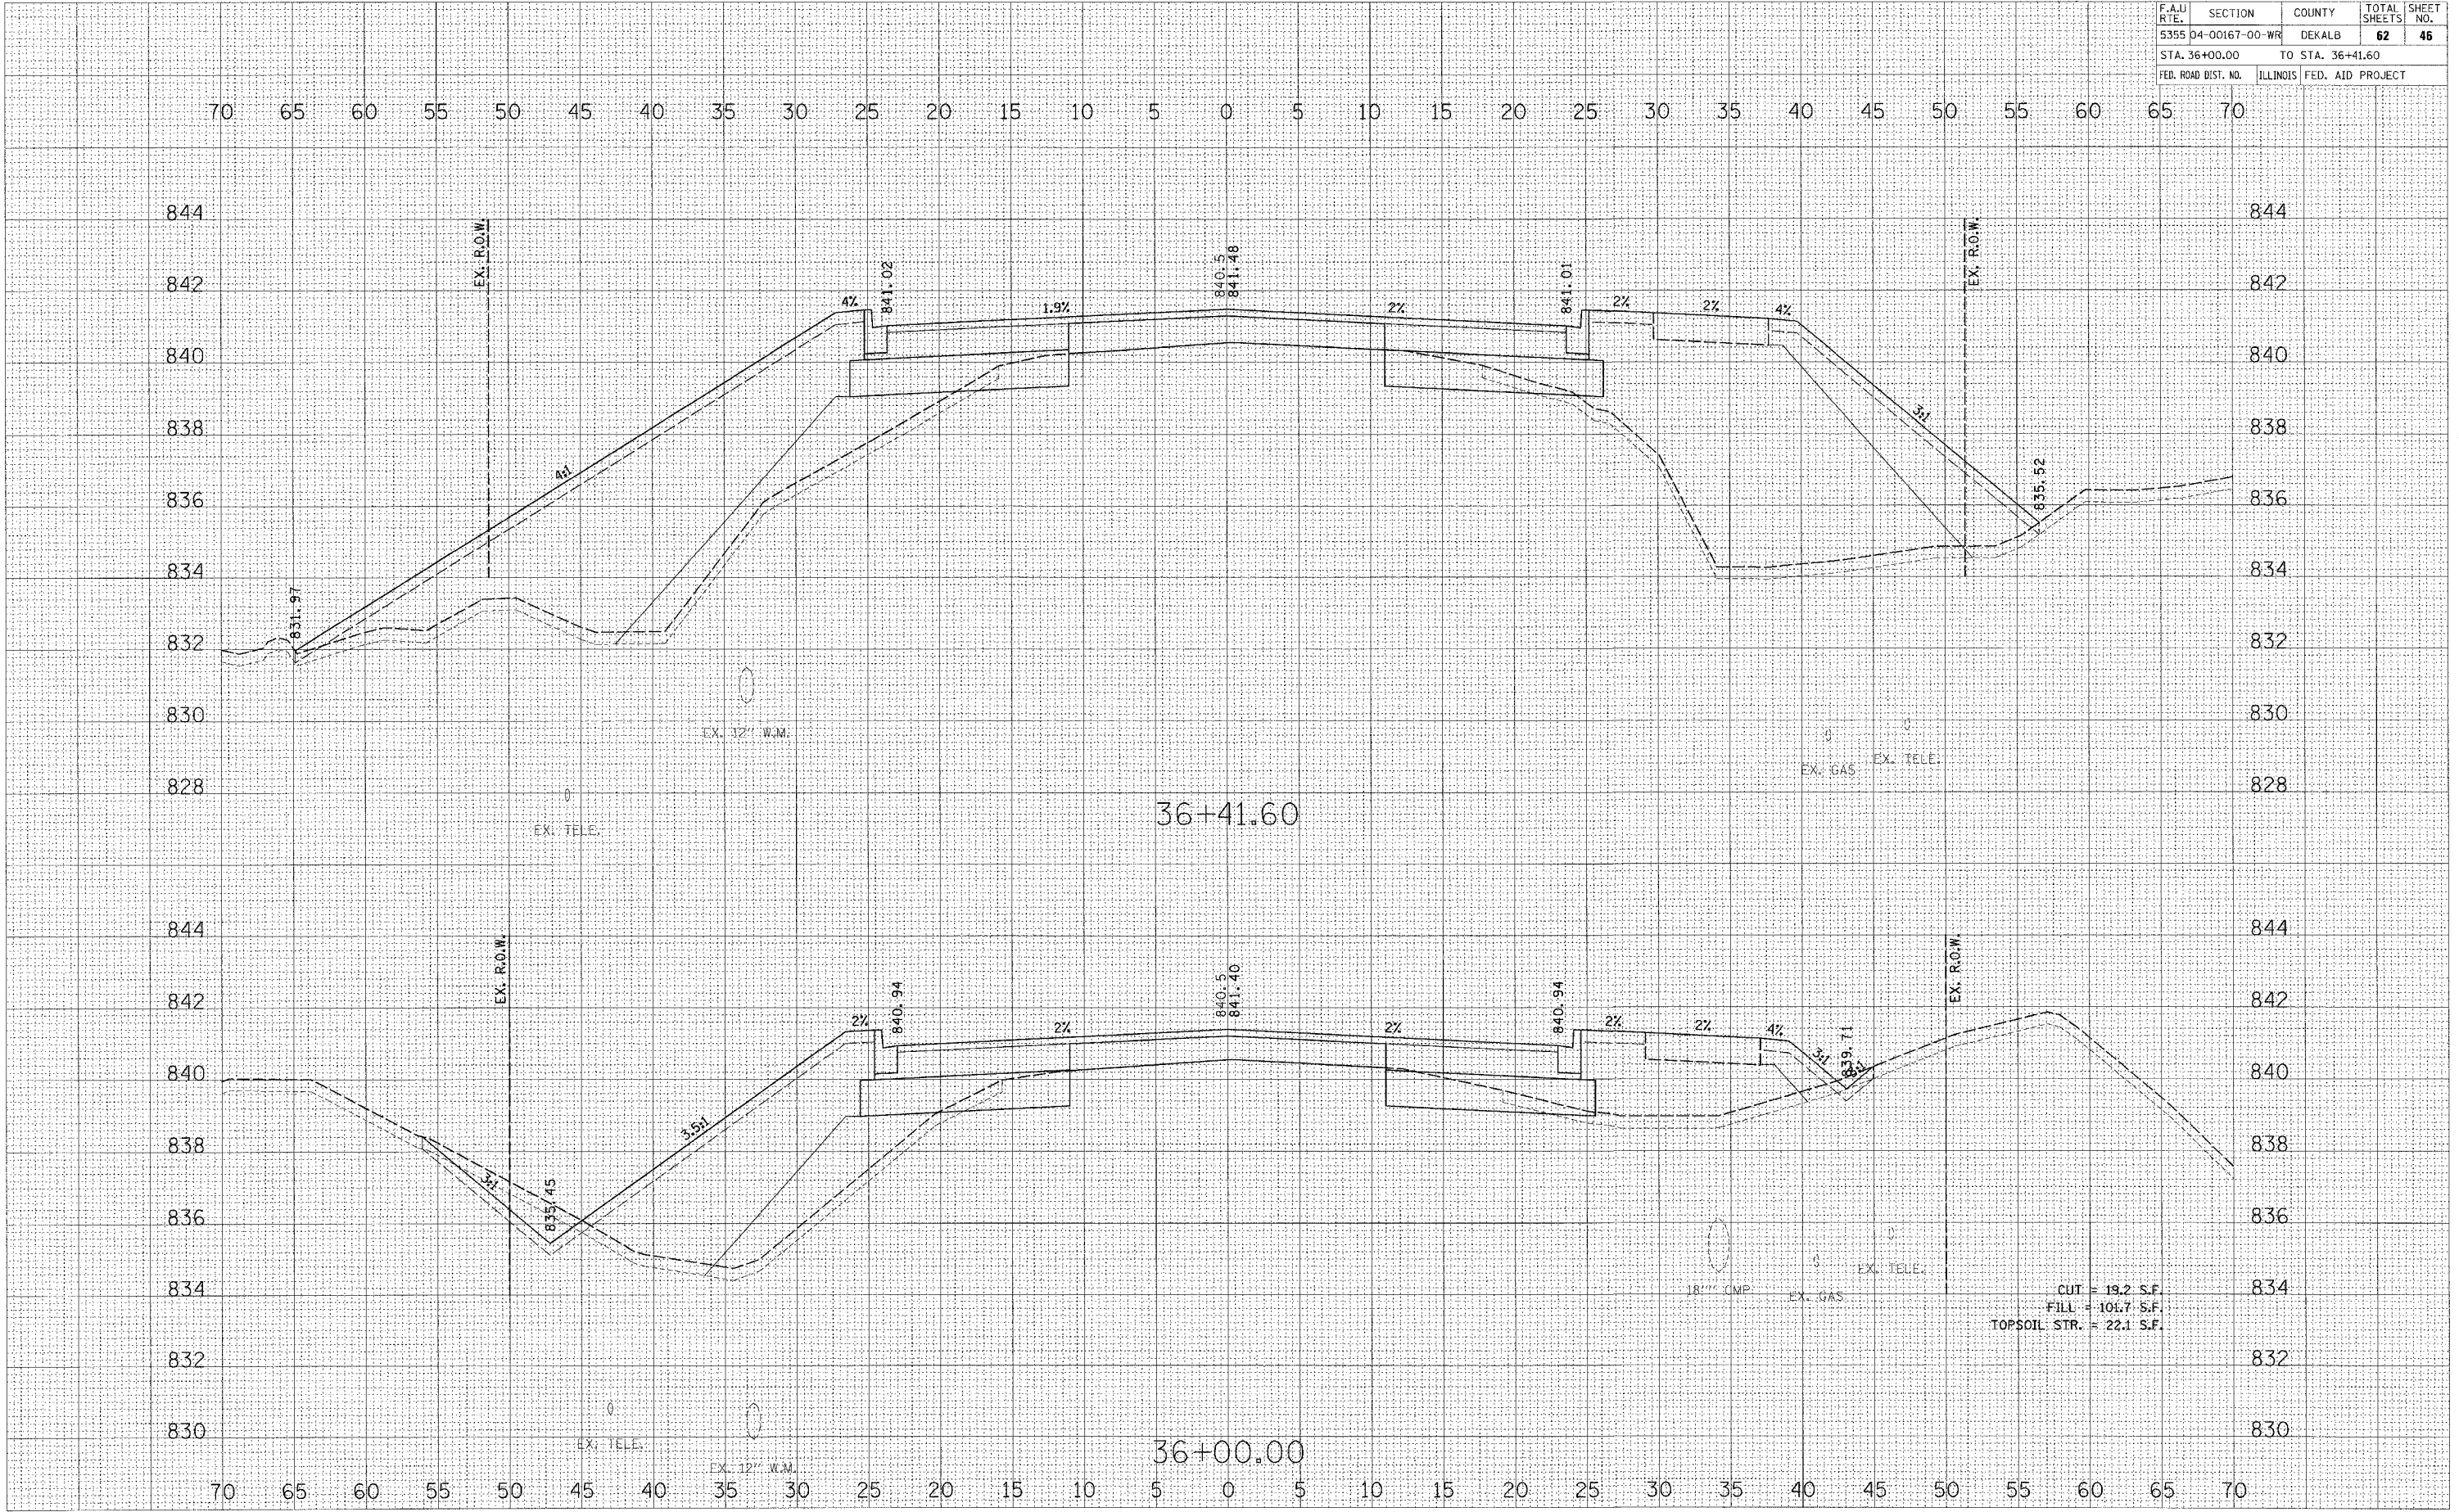

CUT = 19.2 S.F.
 FILL = 104.7 S.F.
 TOPSOIL STR. = 22.1 S.F.