


F.A.U. RTE.	SECTION	COUNTY	TOTAL SHEETS	SHEET NO.
5355	04-00167-00-WR	DEKALB	62	50
STA. 39+00.00		TO STA. 39+50.00		
FED. ROAD DIST. NO.	ILLINOIS	FED. AID PROJECT		

BY	DATE

BY	DATE

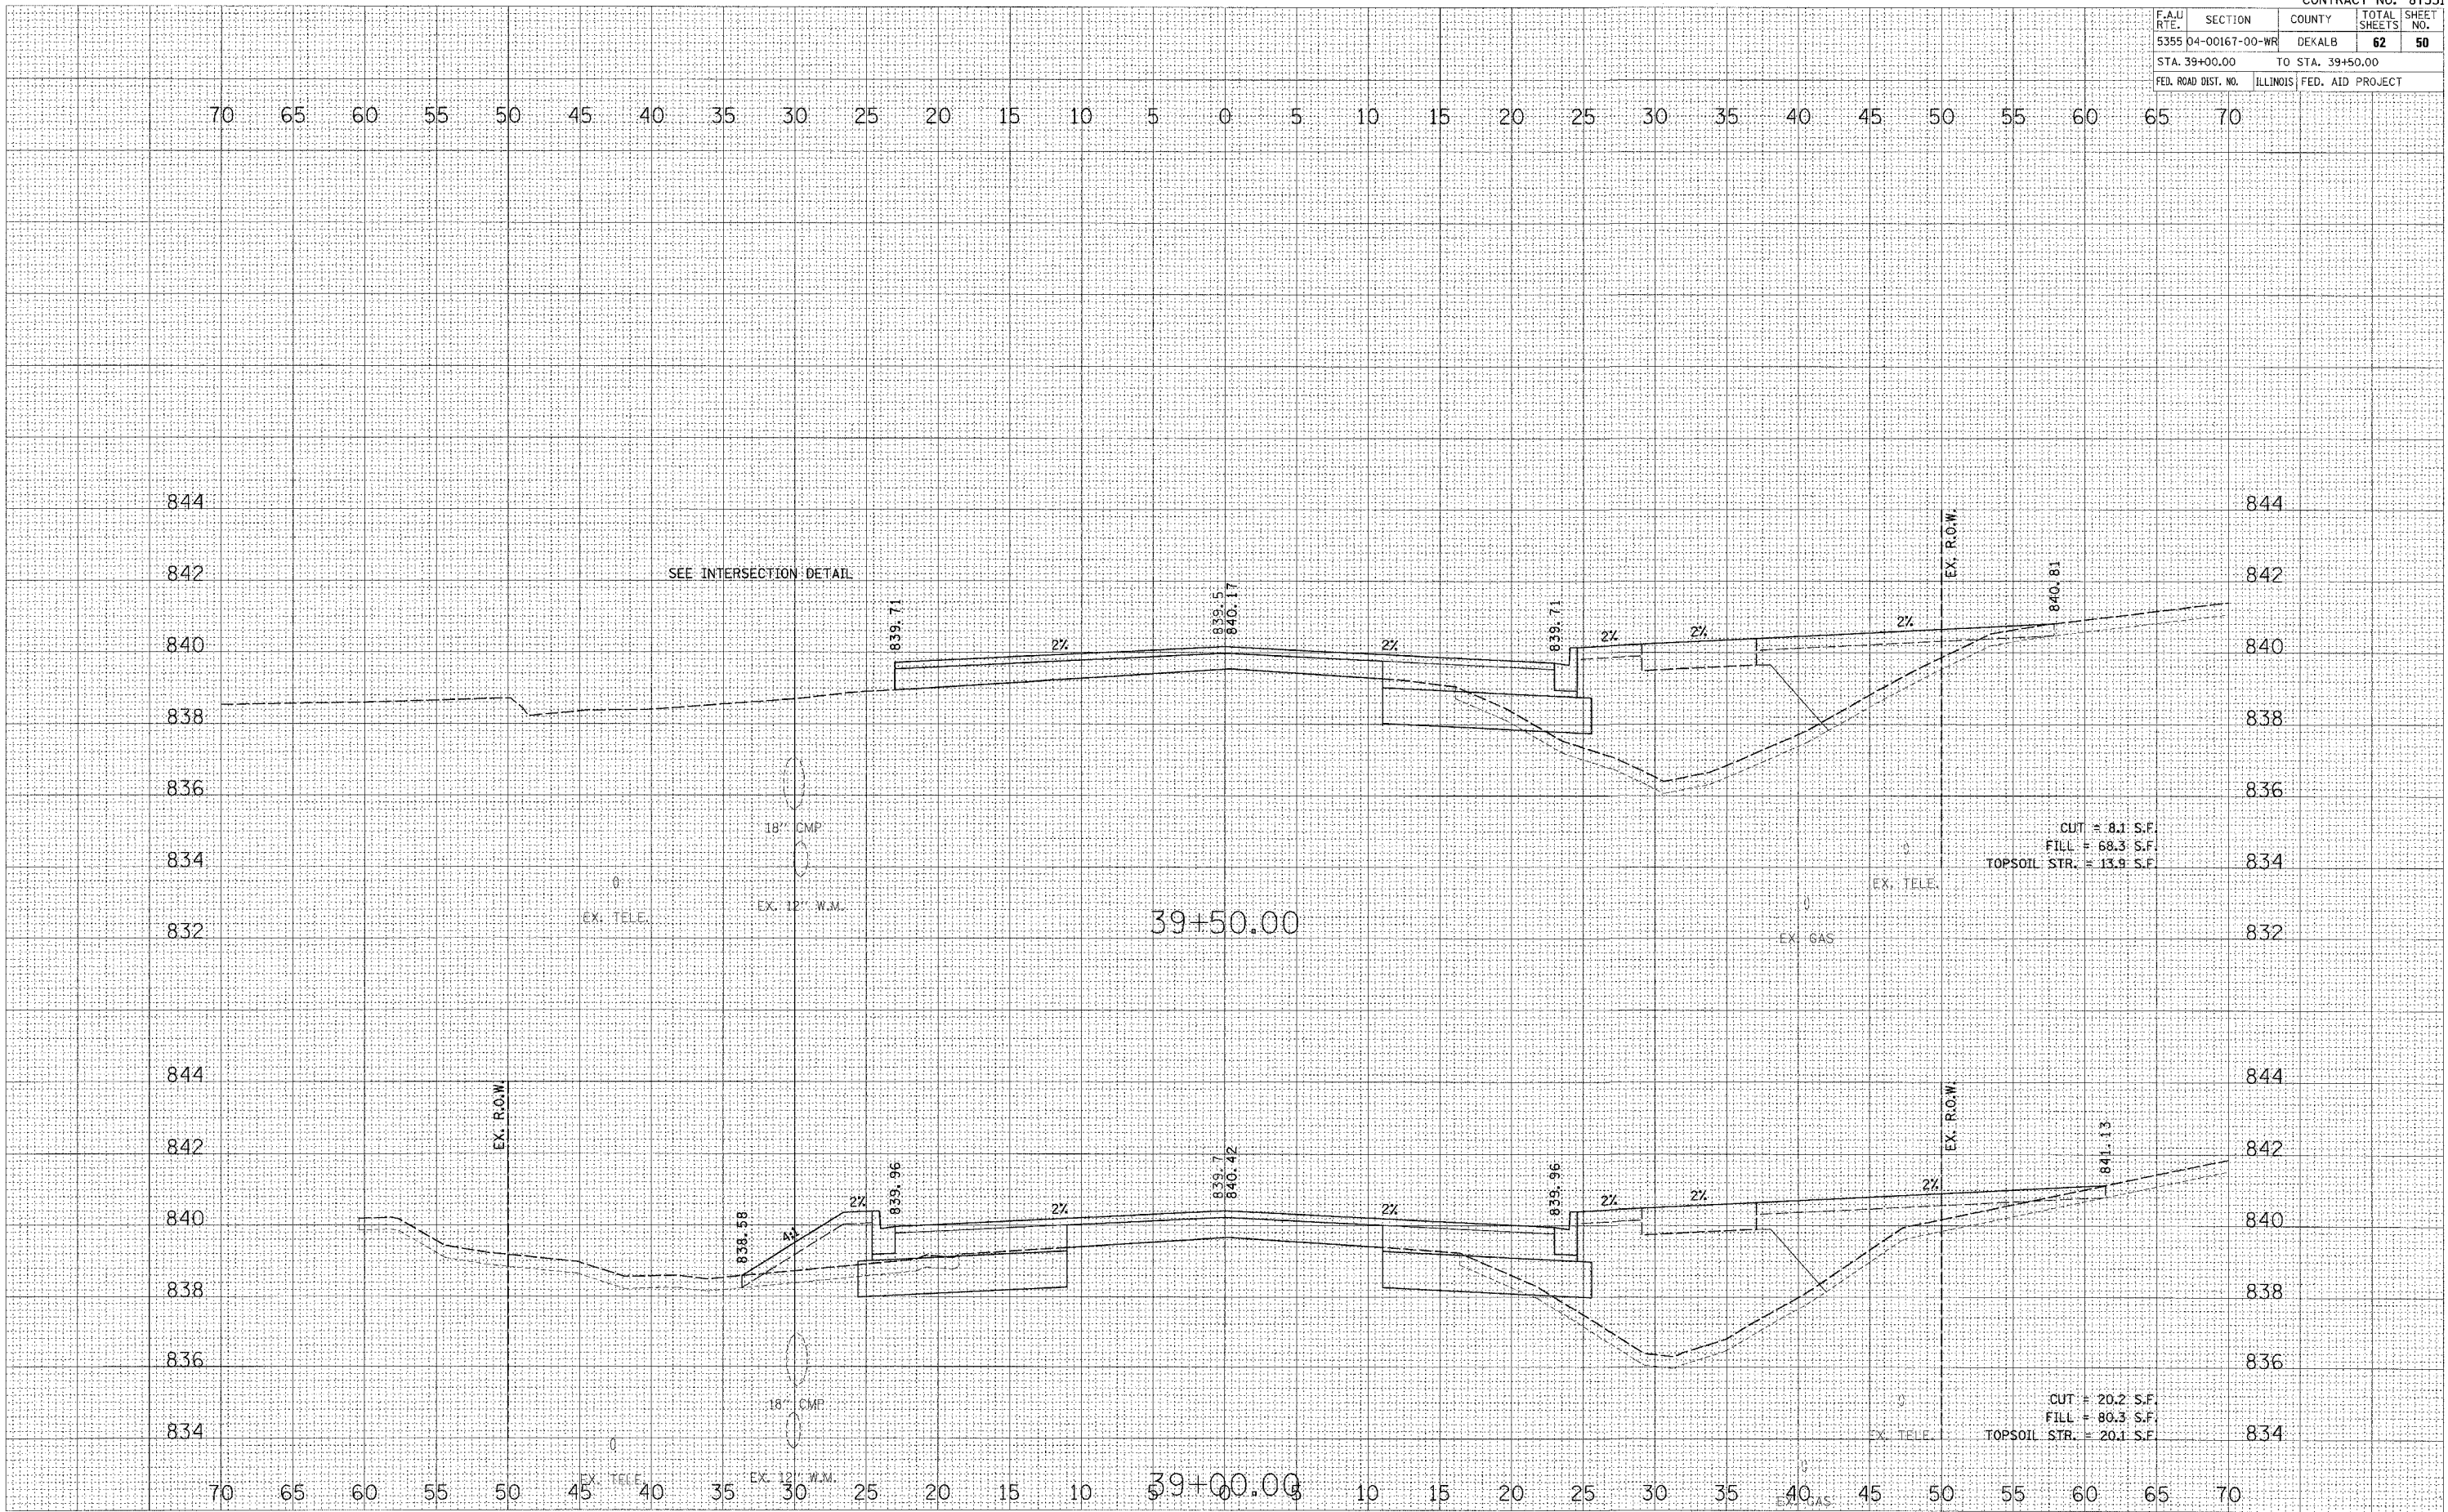

PLOT DATE = 8/21/2007
 USER NAME = USER
 PLOT SCALE = 1"=40'
 ORIGINAL SURVEYED CHECKED
 SURVEY PLOTTED
 NOTE BOOK
 AREAS CHECKED