


F.A.J. RTE.	SECTION	COUNTY	TOTAL SHEETS	SHEET NO.
5355	04-00167-00-WR	DEKALB	62	58
STA. 46+50.00 TO STA. 47+00.00				
FED. ROAD DIST. NO.		ILLINOIS FED. AID PROJECT		

DATE
BY
TYPICAL SURVEY
SURVEY PLOTTED
NOTE BOOK TEMPLATE
NO. AREAS CHECKED

DATE
BY
ORIGINAL SURVEY
PLOTTED
FILE NAME
USER NAME

PLOT DATE = 8/21/2007
FILE NAME = I:\Projects\157283-28-08\pjd\Civil\87331\87331.dgn
USER NAME = JUSER

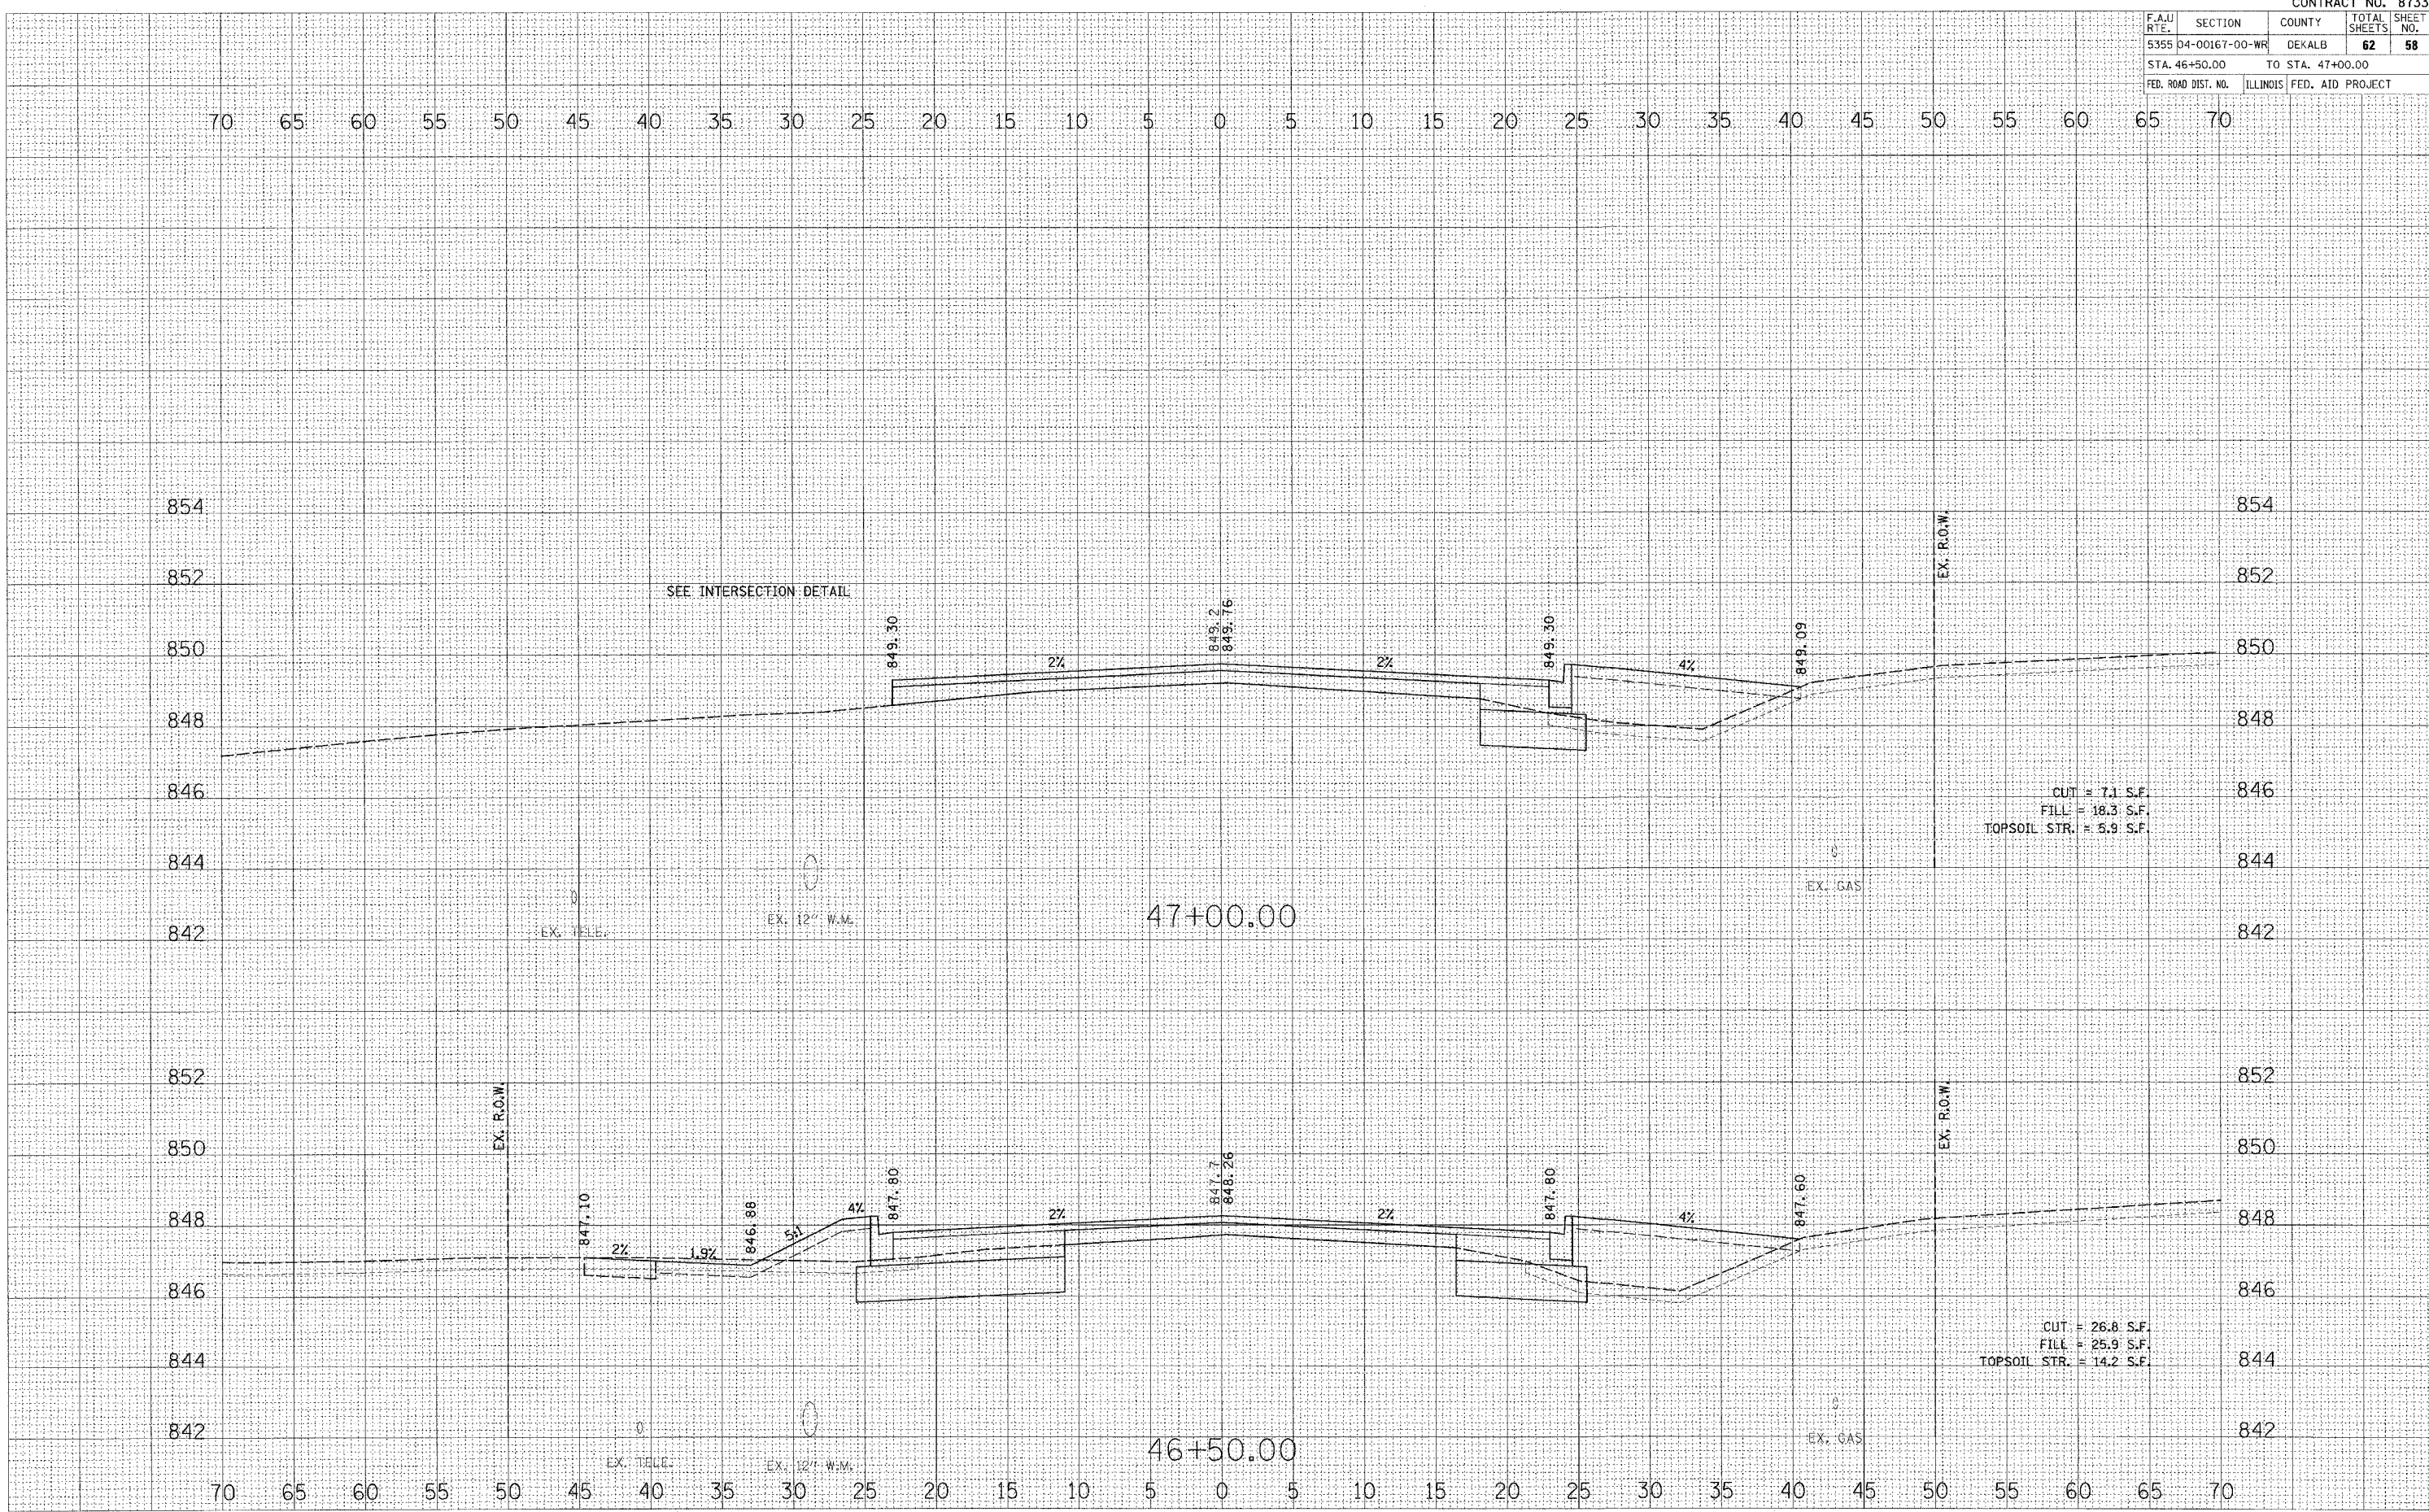

CUT = 7.1 S.F.
FILL = 18.3 S.F.
TOPSOIL STR. = 5.9 S.F.

CUT = 26.8 S.F.
FILL = 25.9 S.F.
TOPSOIL STR. = 14.2 S.F.