



F.A.P. RTE.	SECTION	COUNTY	TOTAL SHEETS	SHEET NO.
315	(1088)BR, BR-1	MCDONOUGH	80	15
STA.		TO STA.		
FED. ROAD DIST. NO.	ILLINOIS	FED. AID PROJECT		

STAGE I

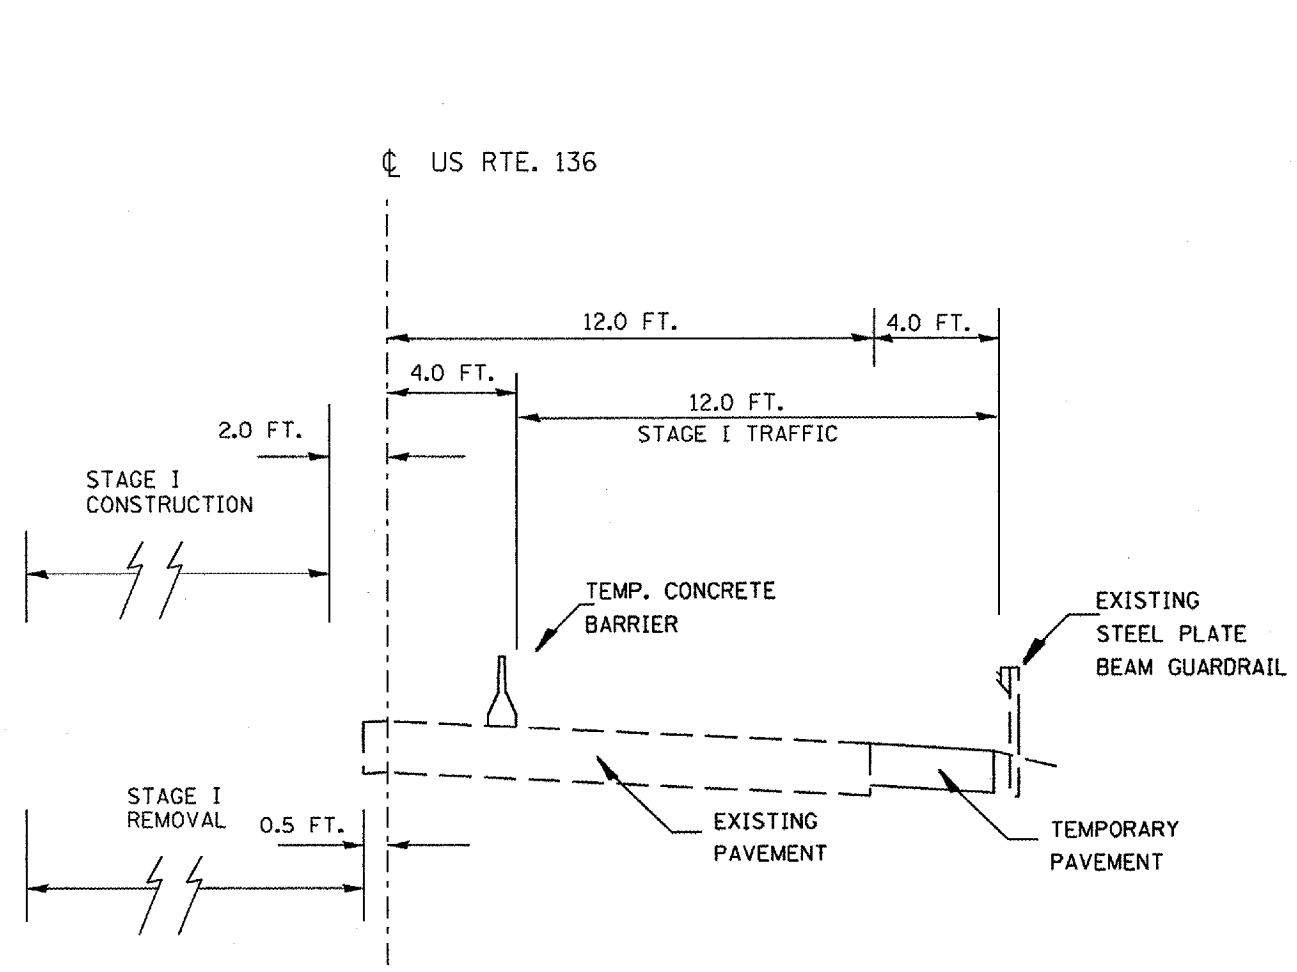

STAGE II

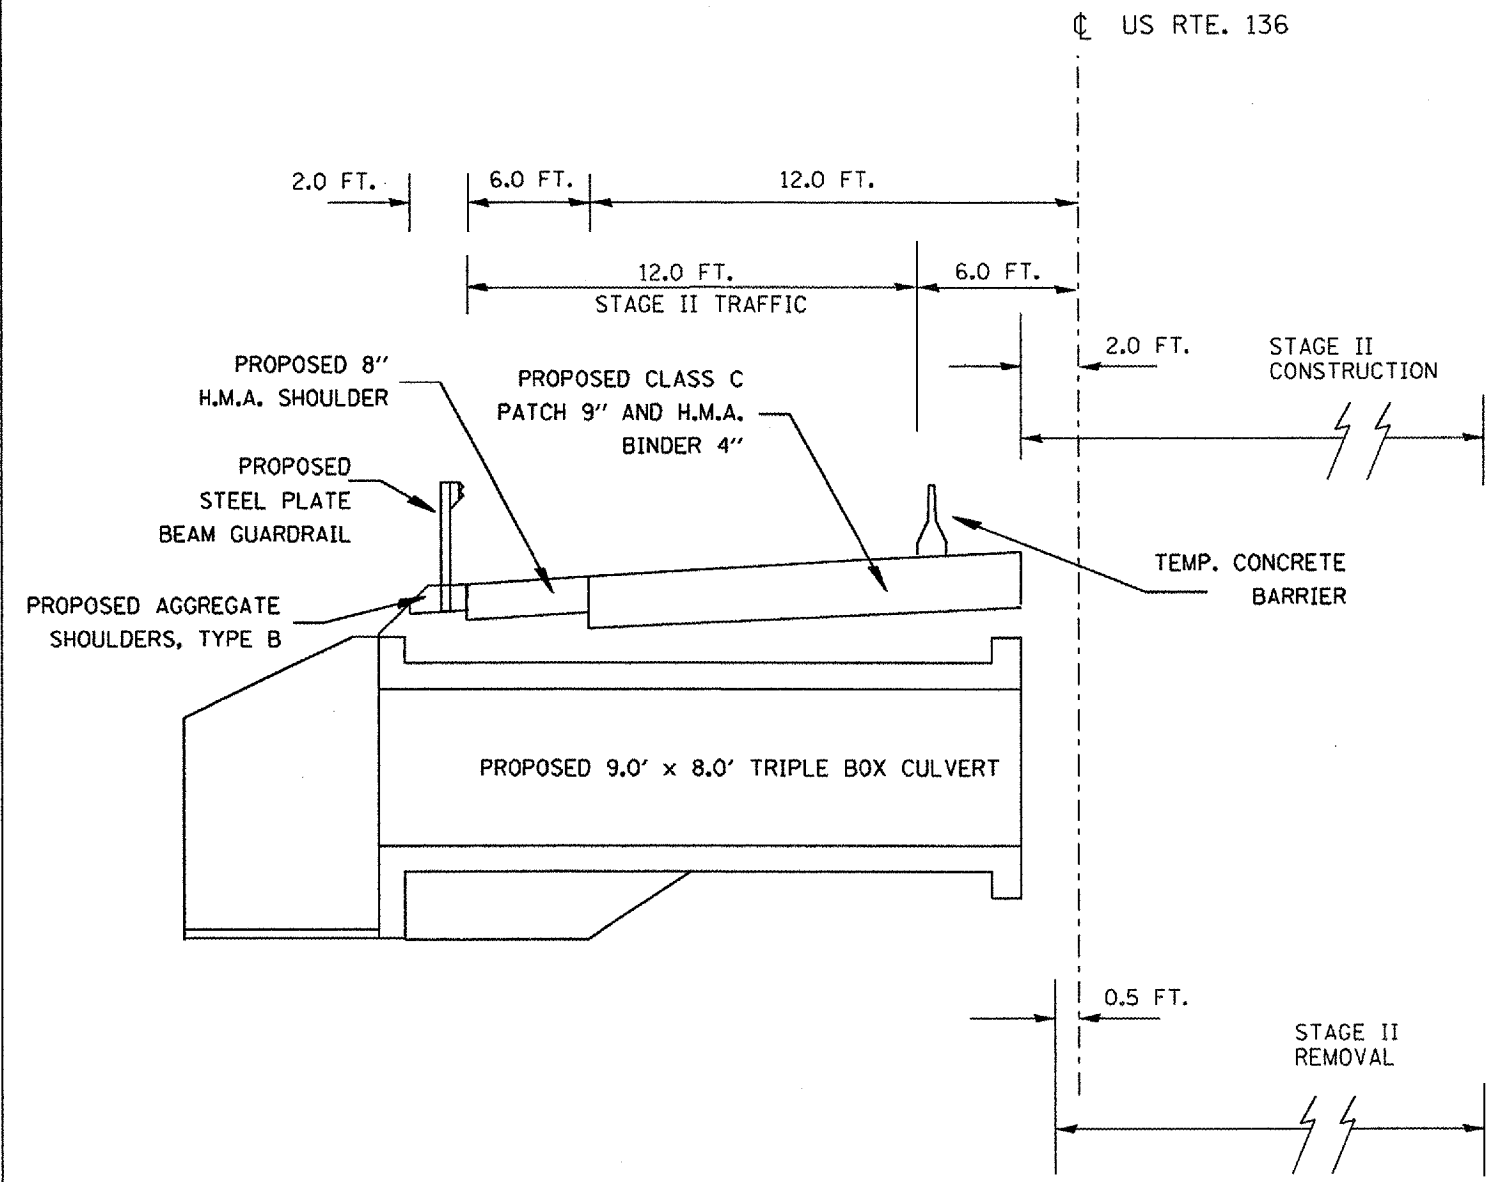

PLOT DATE = 8/1/2007
 FILE NAME = c:\proje\sta\empl\35\Fred.dgn
 PLOT SCALE = 1/8"=1'-0"
 USER NAME = huddellc

REVISIONS	
NAME	DATE

ILLINOIS DEPARTMENT OF TRANSPORTATION

TRAFFIC STAGING
 TYPICAL SECTIONS
 not to scale

SCALE: VERT. DATE
 HORIZ. CHECKED BY

DRAWN BY