


F.A.P. RTE.	SECTION	COUNTY	TOTAL SHEETS	SHEET NO.
315	1088/BR, BR-1	McDonough	80	31
STA. 63+00		TO STA. 74+00		
FED. ROAD DIST. NO. 7 ILLINOIS FED. AID PROJECT				

UNLESS ELEVATIONS ARE SHOWN—
ALL UTILITY LOCATIONS SHOWN ON THE CROSS SECTIONS
ARE BASED ON THE APPROXIMATE DEPTH SUPPLIED BY
THE UTILITY COMPANY.

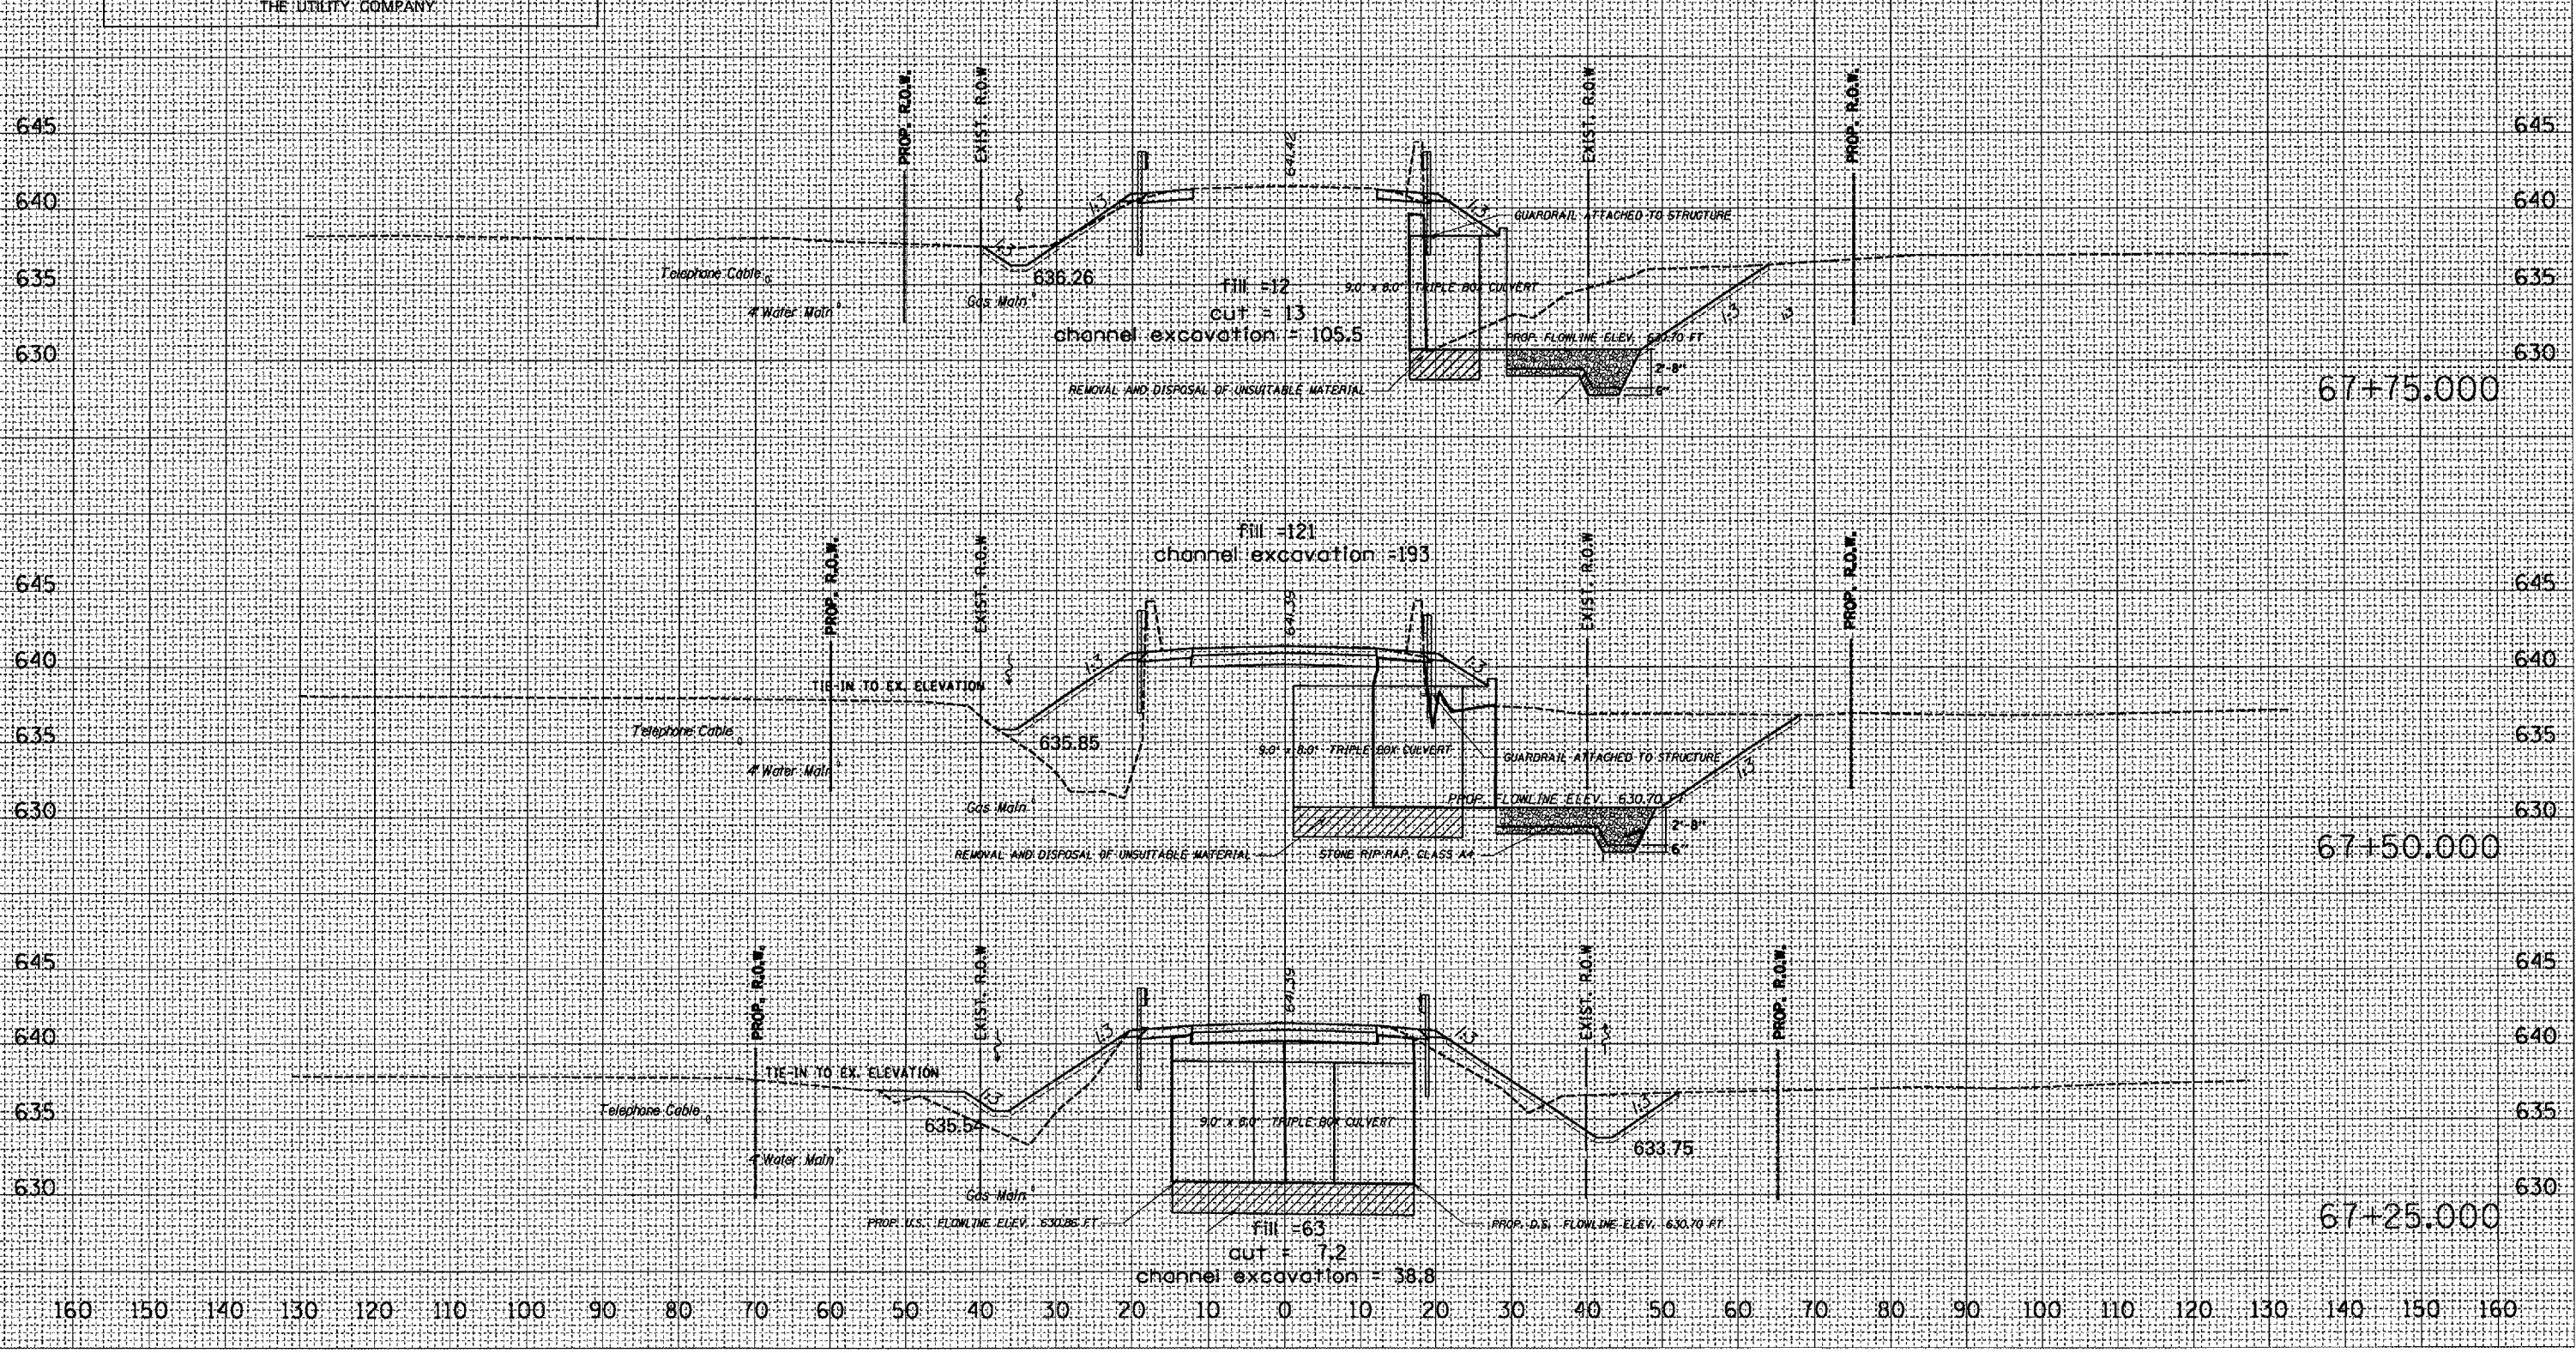

DATE	BY

FINAL SURVEY
REVISED
NOTED
TEMPLATE
NOTE BOOK
AREAS CHECKED
NO.

DATE	BY

ORIGINAL SURVEY
GENERIC
PLOTTER
NOTE BOOK
AREAS CHECKED
NO.

PLOT DATE = 8/23/2007
FILE NAME = c:\p\d\sta\vn00135\veshae.dgn
JOB SCALE = 218.572 / IN.
USER NAME = gerrist

160 150 140 130 120 110 100 90 80 70 60 50 40 30 20 10 0 10 20 30 40 50 60 70 80 90 100 110 120 130 140 150 160

645
640
635
630

645
640
635
630

645
640
635
630

160 150 140 130 120 110 100 90 80 70 60 50 40 30 20 10 0 10 20 30 40 50 60 70 80 90 100 110 120 130 140 150 160

67+75.000

67+50.000

67+25.000