



F.A. RTE.	SECTION	COUNTY	TOTAL SHEETS	SHEET NO.
315	(108B)BR, BR-1	McDONOUGH	80	38
STA. 142+32.50		TO STA. 143+80.00		
FED. ROAD DIST. NO. - ILLINOIS		FED. AID PROJECT		
CONTRACT NO. 88799				

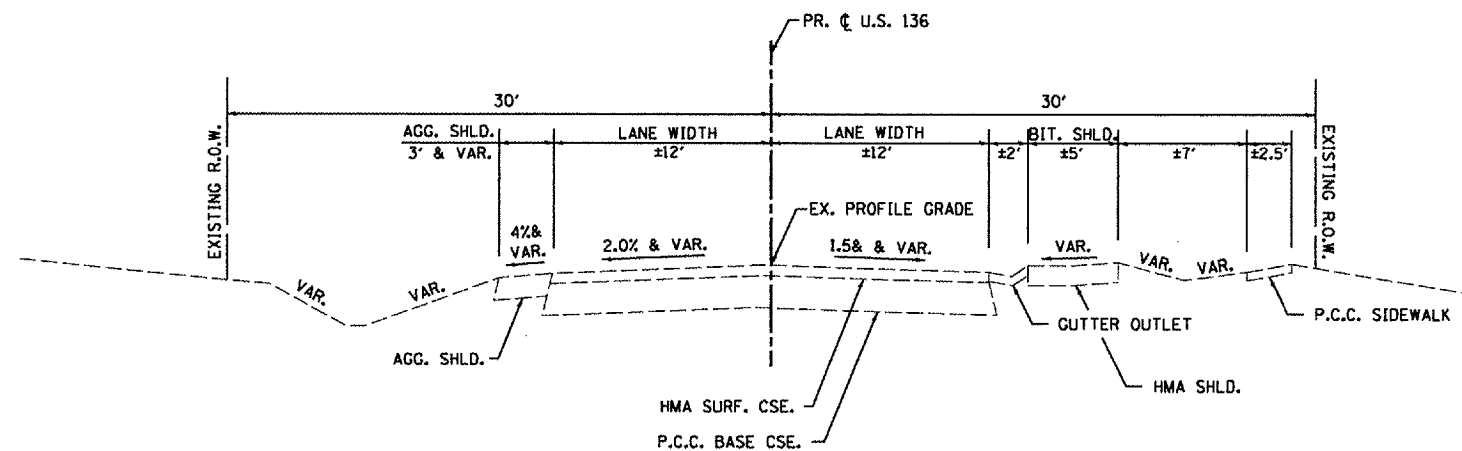

EXISTING TYPICAL SECTION - U.S. 136

FROM STA. 143+13.50 TO STA. 143+80.00
 EX. BRIDGE SECTION: STA. 142+97.50 TO STA. 143+13.50

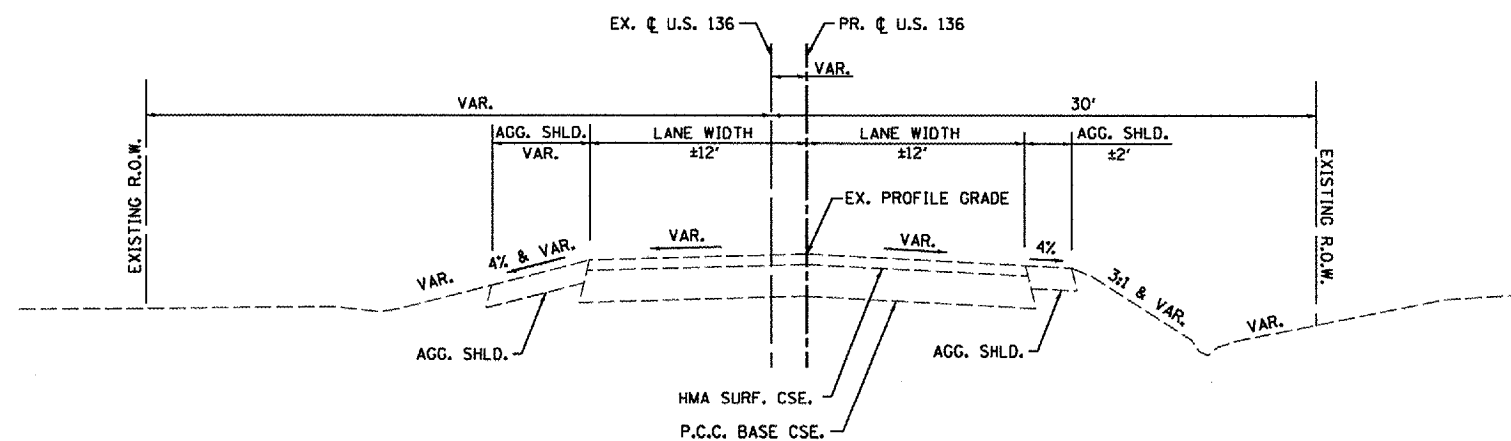

EXISTING TYPICAL SECTION - U.S. 136

FROM STA. 142+32.50 TO STA. 142+97.50
 EX. BRIDGE SECTION: STA. 142+97.50 TO STA. 143+13.50

REVISIONS	
NAME	DATE

ILLINOIS DEPARTMENT OF TRANSPORTATION
 EXISTING TYPICAL SECTIONS
 U.S. 136
 SECTION (108B)BR, BR-1
 McDONOUGH

SCALE: NONE
 DATE: MARCH, 2006
 DRAWN BY: JH
 CHECKED BY: FML