


F.A. RTE.	SECTION	COUNTY	TOTAL SHEETS	SHEET NO.
315	(1088)BR-1	McDONOUGH	80	58
STA.		TO STA.		
FED. ROAD DIST. NO.		ILLINOIS	FED. AID PROJECT	
CONTRACT NO. 88799				

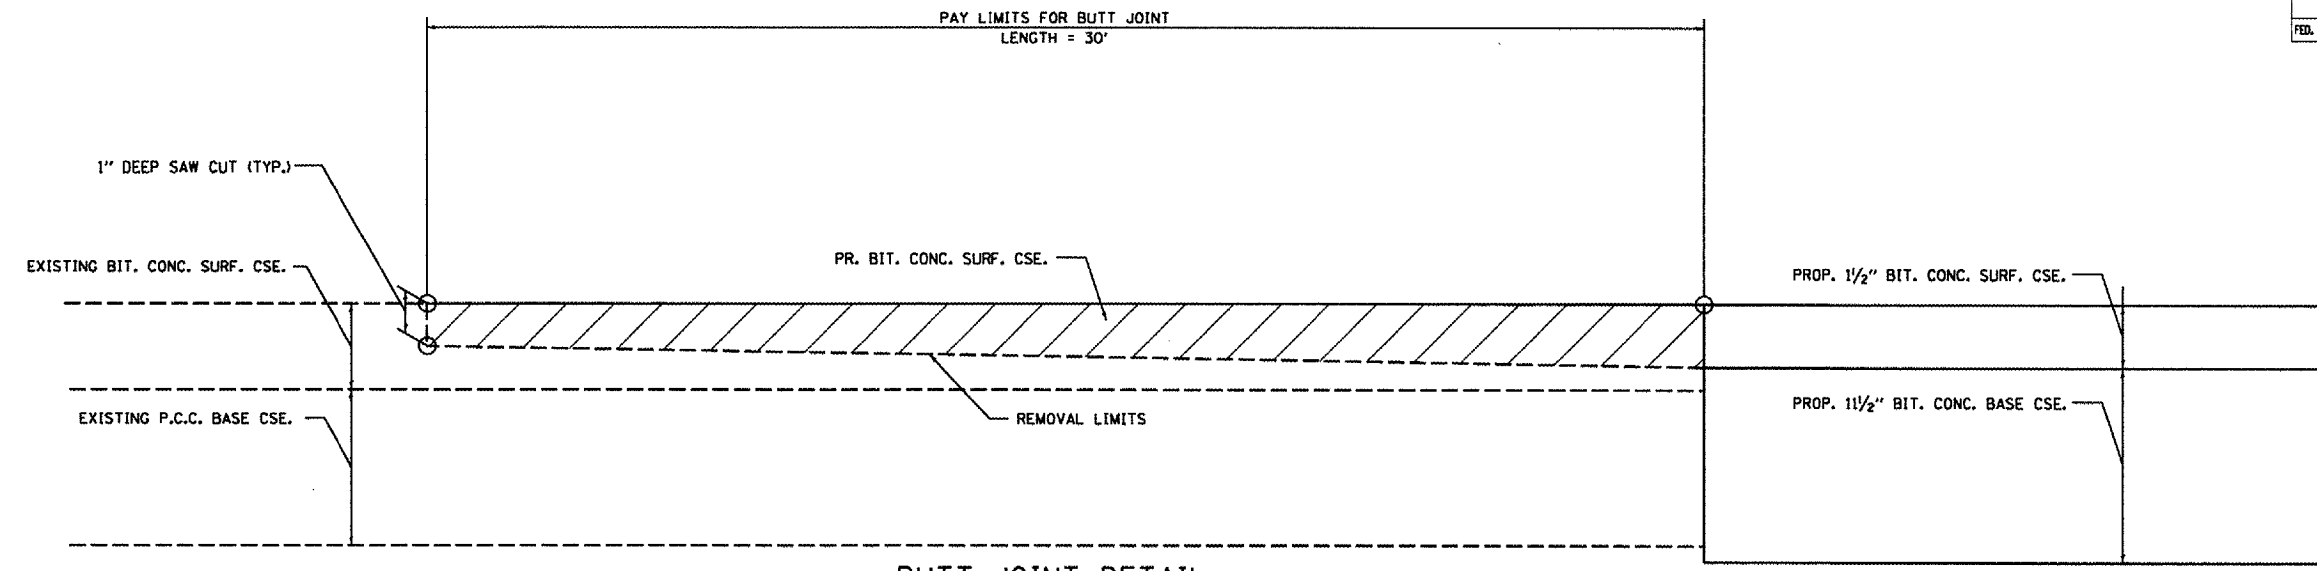


**BUTT JOINT DETAIL**

STA. 142+02.50 TO STA. 142+32.50  
 STA. 143+80.00 TO STA. 144+10.00

**NOTES FOR BUTT JOINT:**

1. THE WORK SHALL BE DONE IN ACCORDANCE WITH ARTICLE 406.18.
2. SURFACE REMOVAL FOR BUTT JOINTS WILL BE PAID FOR AT THE CONTRACT UNIT PRICE PER SQUARE YARD FOR BITUMINOUS SURFACE REMOVAL - BUTT JOINT. THE WORK SHALL BE PERFORMED IN ACCORDANCE WITH THE APPLICABLE PORTIONS OF SECTION 406.
3. THE SAW CUT JOINT AND THE BASE SHALL BE PRIMED JUST PRIOR TO THE PLACING OF BITUMINOUS MATERIAL. THE WORK WILL BE IN ACCORDANCE WITH THE APPLICABLE PORTIONS OF ARTICLE 406.06. THE BITUMINOUS SURFACE REMOVAL - BUTT JOINT PAY ITEM INCLUDES BOTH THE SAW CUT & PRIME COAT.

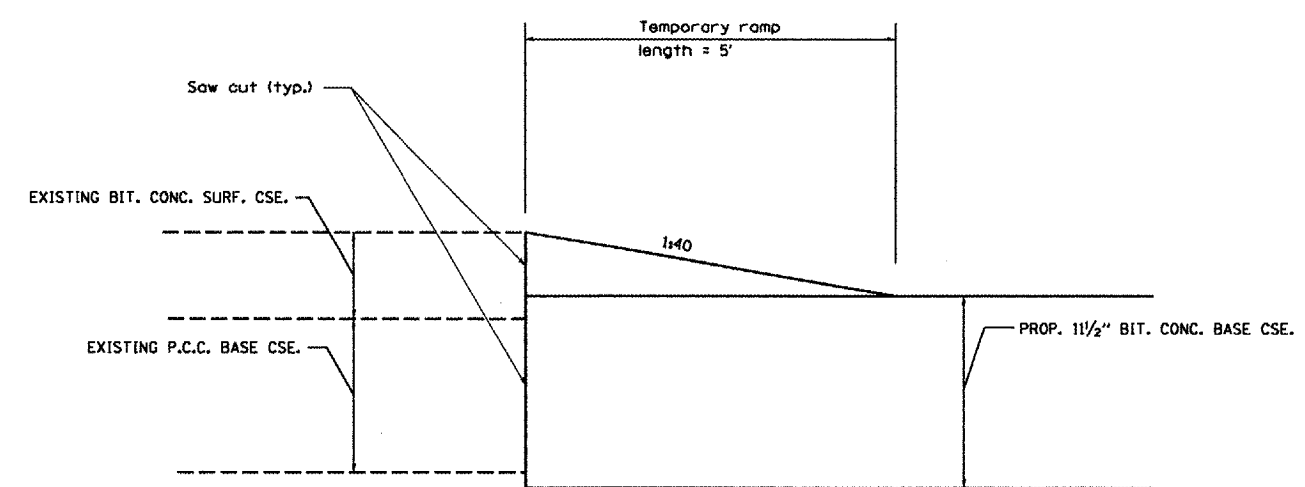

**DETAIL TEMPORARY RAMP**

**NOTES FOR TEMPORARY RAMP**

1. THE WORK SHALL BE DONE IN ACCORDANCE WITH ARTICLE 406.18.
2. TEMPORARY RAMPS SHALL BE PAID SEPARATELY AT CONTRACT UNIT PRICE PER SQUARE YARD FOR TEMPORARY RAMP. THE SAW CUT JOINT AND THE BASE SHALL BE PRIMED JUST PRIOR TO THE PLACING OF BITUMINOUS MATERIAL. THE WORK WILL BE IN ACCORDANCE WITH THE APPLICABLE PORTIONS OF ARTICLE 406.06. THE TEMPORARY RAMP PAY ITEM INCLUDES BOTH THE SAW CUT & PRIME COAT AND REMOVE OF THE TEMPORARY RAMP PRIOR TO BUTT JOINT CONSTRUCTION.

REVISIONS		ILLINOIS DEPARTMENT OF TRANSPORTATION
NAME	DATE	
		BUTT JOINT DETAIL

SCALE: NONE  
 DATE: MARCH, 2006  
 DRAWN BY: JH  
 CHECKED BY: FML