


| F.A.S. RTE. | SECTION | COUNTY | TOTAL SHEETS | SHEET NO. |
|-----------------------|---------|---------------------------|--------------|-----------|
| 1513 | 5BR-1 | CHAMPAIGN | 38 | 8 |
| STA. | | TO STA. | | |
| FED. ROAD DIST. NO. 5 | | ILLINOIS FED. AID PROJECT | | |

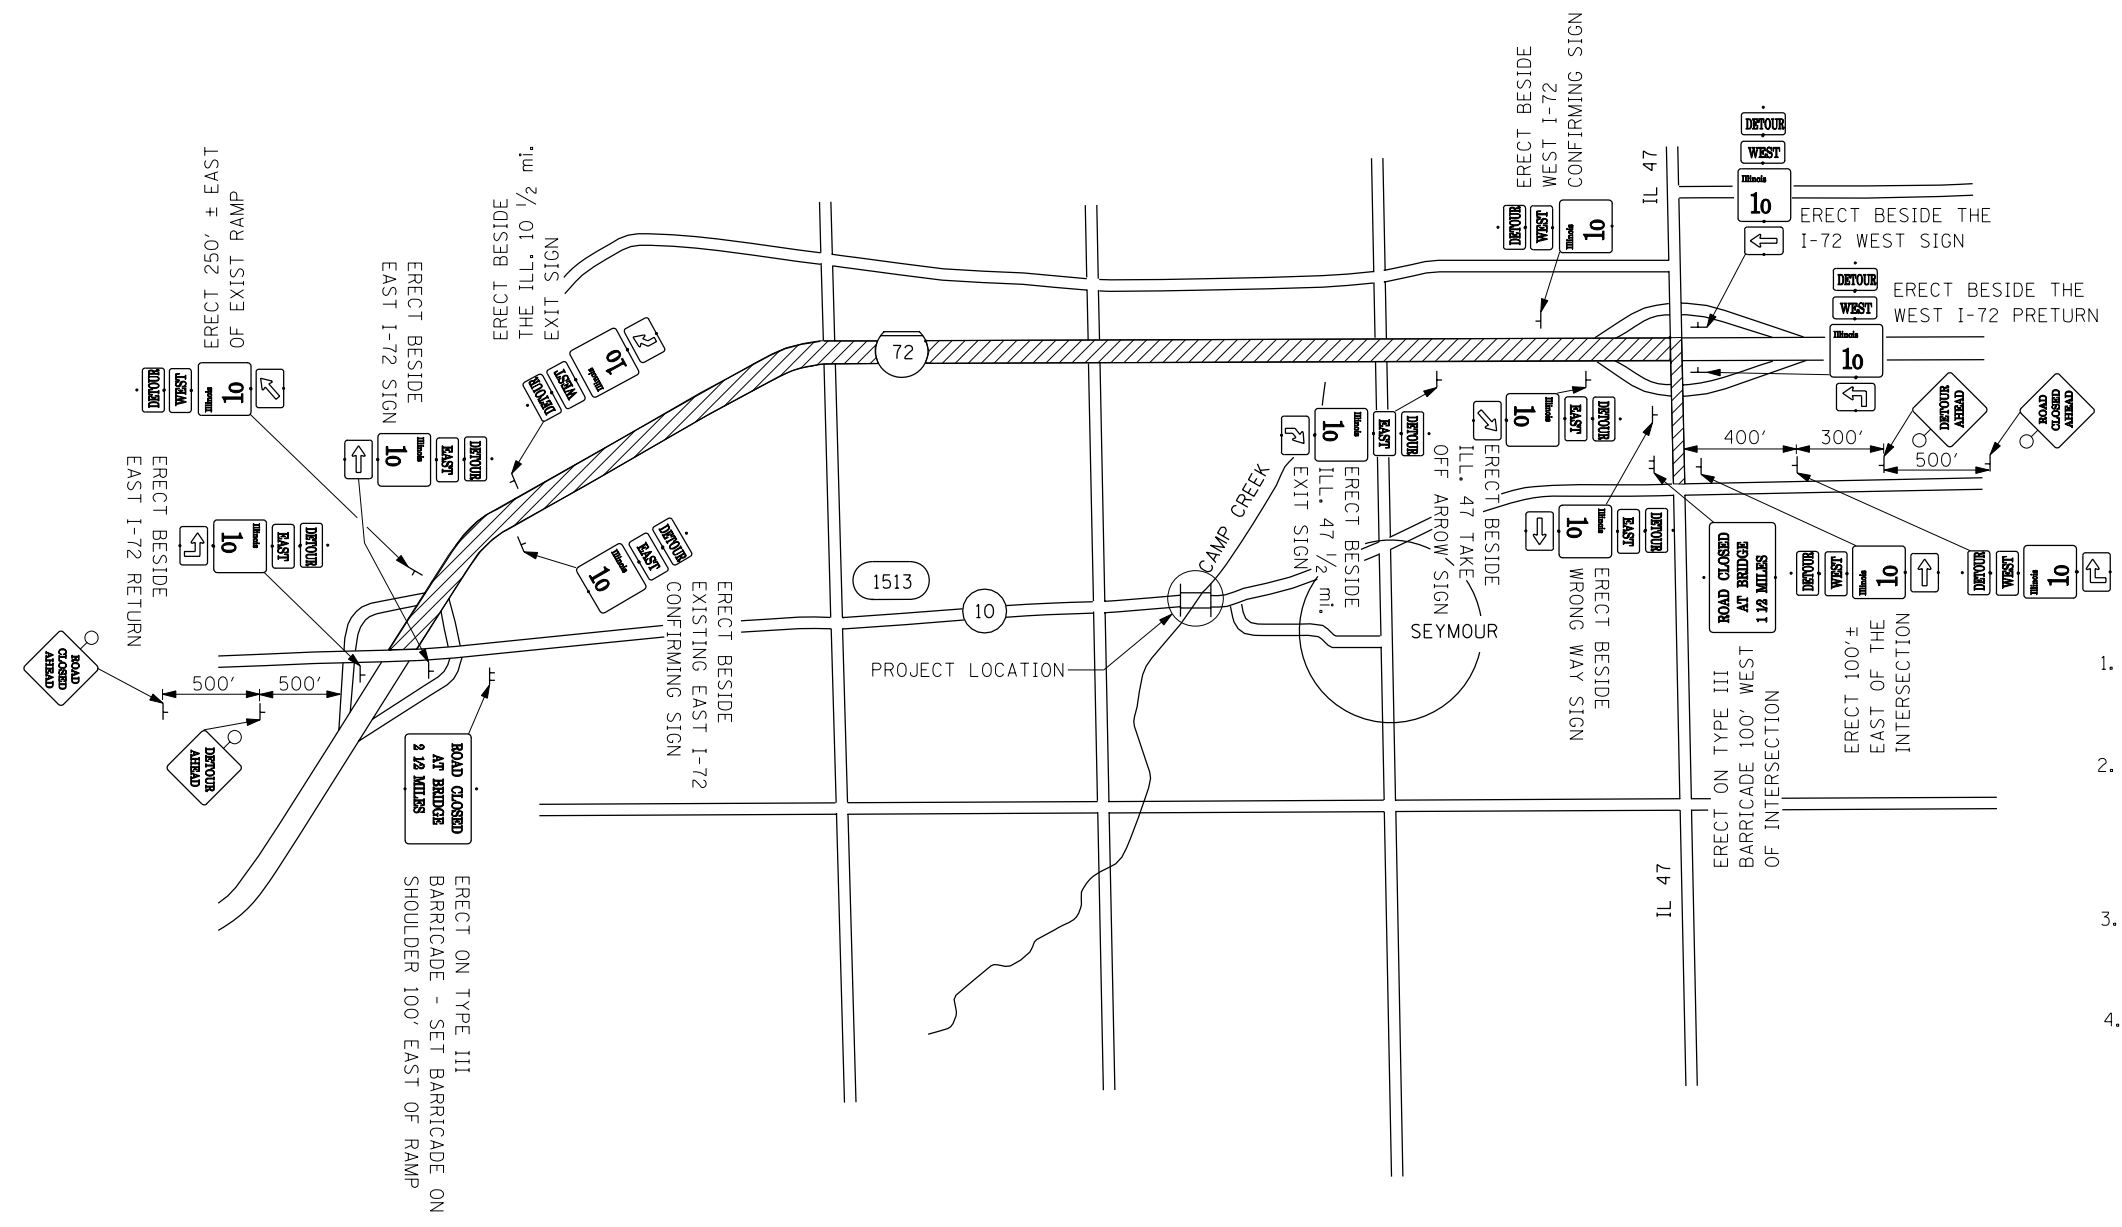

DETOUR ROUTE



NOTES:

1. ALL ADVANCED WARNING SIGNS SHALL BE POST MOUNTED AND EQUIPPED WITH A FLASHING AMBER LIGHT.
2. ALL TYPE III BARRICADES SHALL BE IN ACCORDANCE WITH STD 702001 AND SHALL BE EQUIPPED WITH TWO (2) APPROPRIATE R11-2 AND R11-3 SIGNS AND FLASHING AMBER LIGHTS.
3. FOR STABILIZATION, ALL TYPE III BARRICADES SHALL REQUIRE A MINIMUM OF FOUR SAND BAGS PER BARRICADE.
4. THE CONTRACTOR SHALL BE RESPONSIBLE FOR ERECTING THE SIGNING OF THE ROAD CLOSURE AS SHOWN ON THIS SHEET. PRIOR TO CLOSING THE ROAD, THE DISTRICT 5 BUREAU OF OPERATIONS SHALL BE NOTIFIED AT LEAST TEN (10) WORKING DAYS IN ADVANCE IN ORDER TO FABRICATE THE SIGNS. THE CONTRACTOR SHALL BE RESPONSIBLE FOR COORDINATING THE ROAD CLOSURE WITH THE DISTRICT BUREAU OF OPERATIONS.
5. TRAFFIC CONTROL SHOWN WILL BE PAID FOR AT THE CONTRACT UNIT PRICE PER LUMP SUM FOR TRAFFIC CONTROL AND PROTECTION (SPECIAL).
6. IF A TYPE III BARRICADE WITH AN ATTACHED SIGN PANEL WHICH MEETS NCHRP 350 IS NOT AVAILABLE, THE SIGNS MAY BE MOUNTED ON AN NCHRP 350 TEMPORARY SIGN SUPPORT DIRECTLY IN FRONT OF THE BARRICADE.

| REVISIONS | |
|-----------|------|
| NAME | DATE |
| | |
| | |
| | |
| | |
| | |
| | |
| | |
| | |
| | |
| | |
| | |
| | |
| | |
| | |

ILLINOIS DEPARTMENT OF TRANSPORTATION
 DETOUR ROUTE
 IL ROUTE 10 OVER CAMP CREEK
 FAS RTE. 1513 SECTION 5BR-1
 STA. 16+69
 CHAMPAIGN COUNTY STR. 010-0133
 SCALE: N.T.S. DRAWN BY LLQ
 DATE MAY 2007 CHECKED BY JCP

TUG PROJ. # 3106078-02
 PLOT DATE = 7/19/2007 3:50:23 PM
 FILE NAME = p:\1007\Dist\1513\Camp_Creek_Revise.dwg