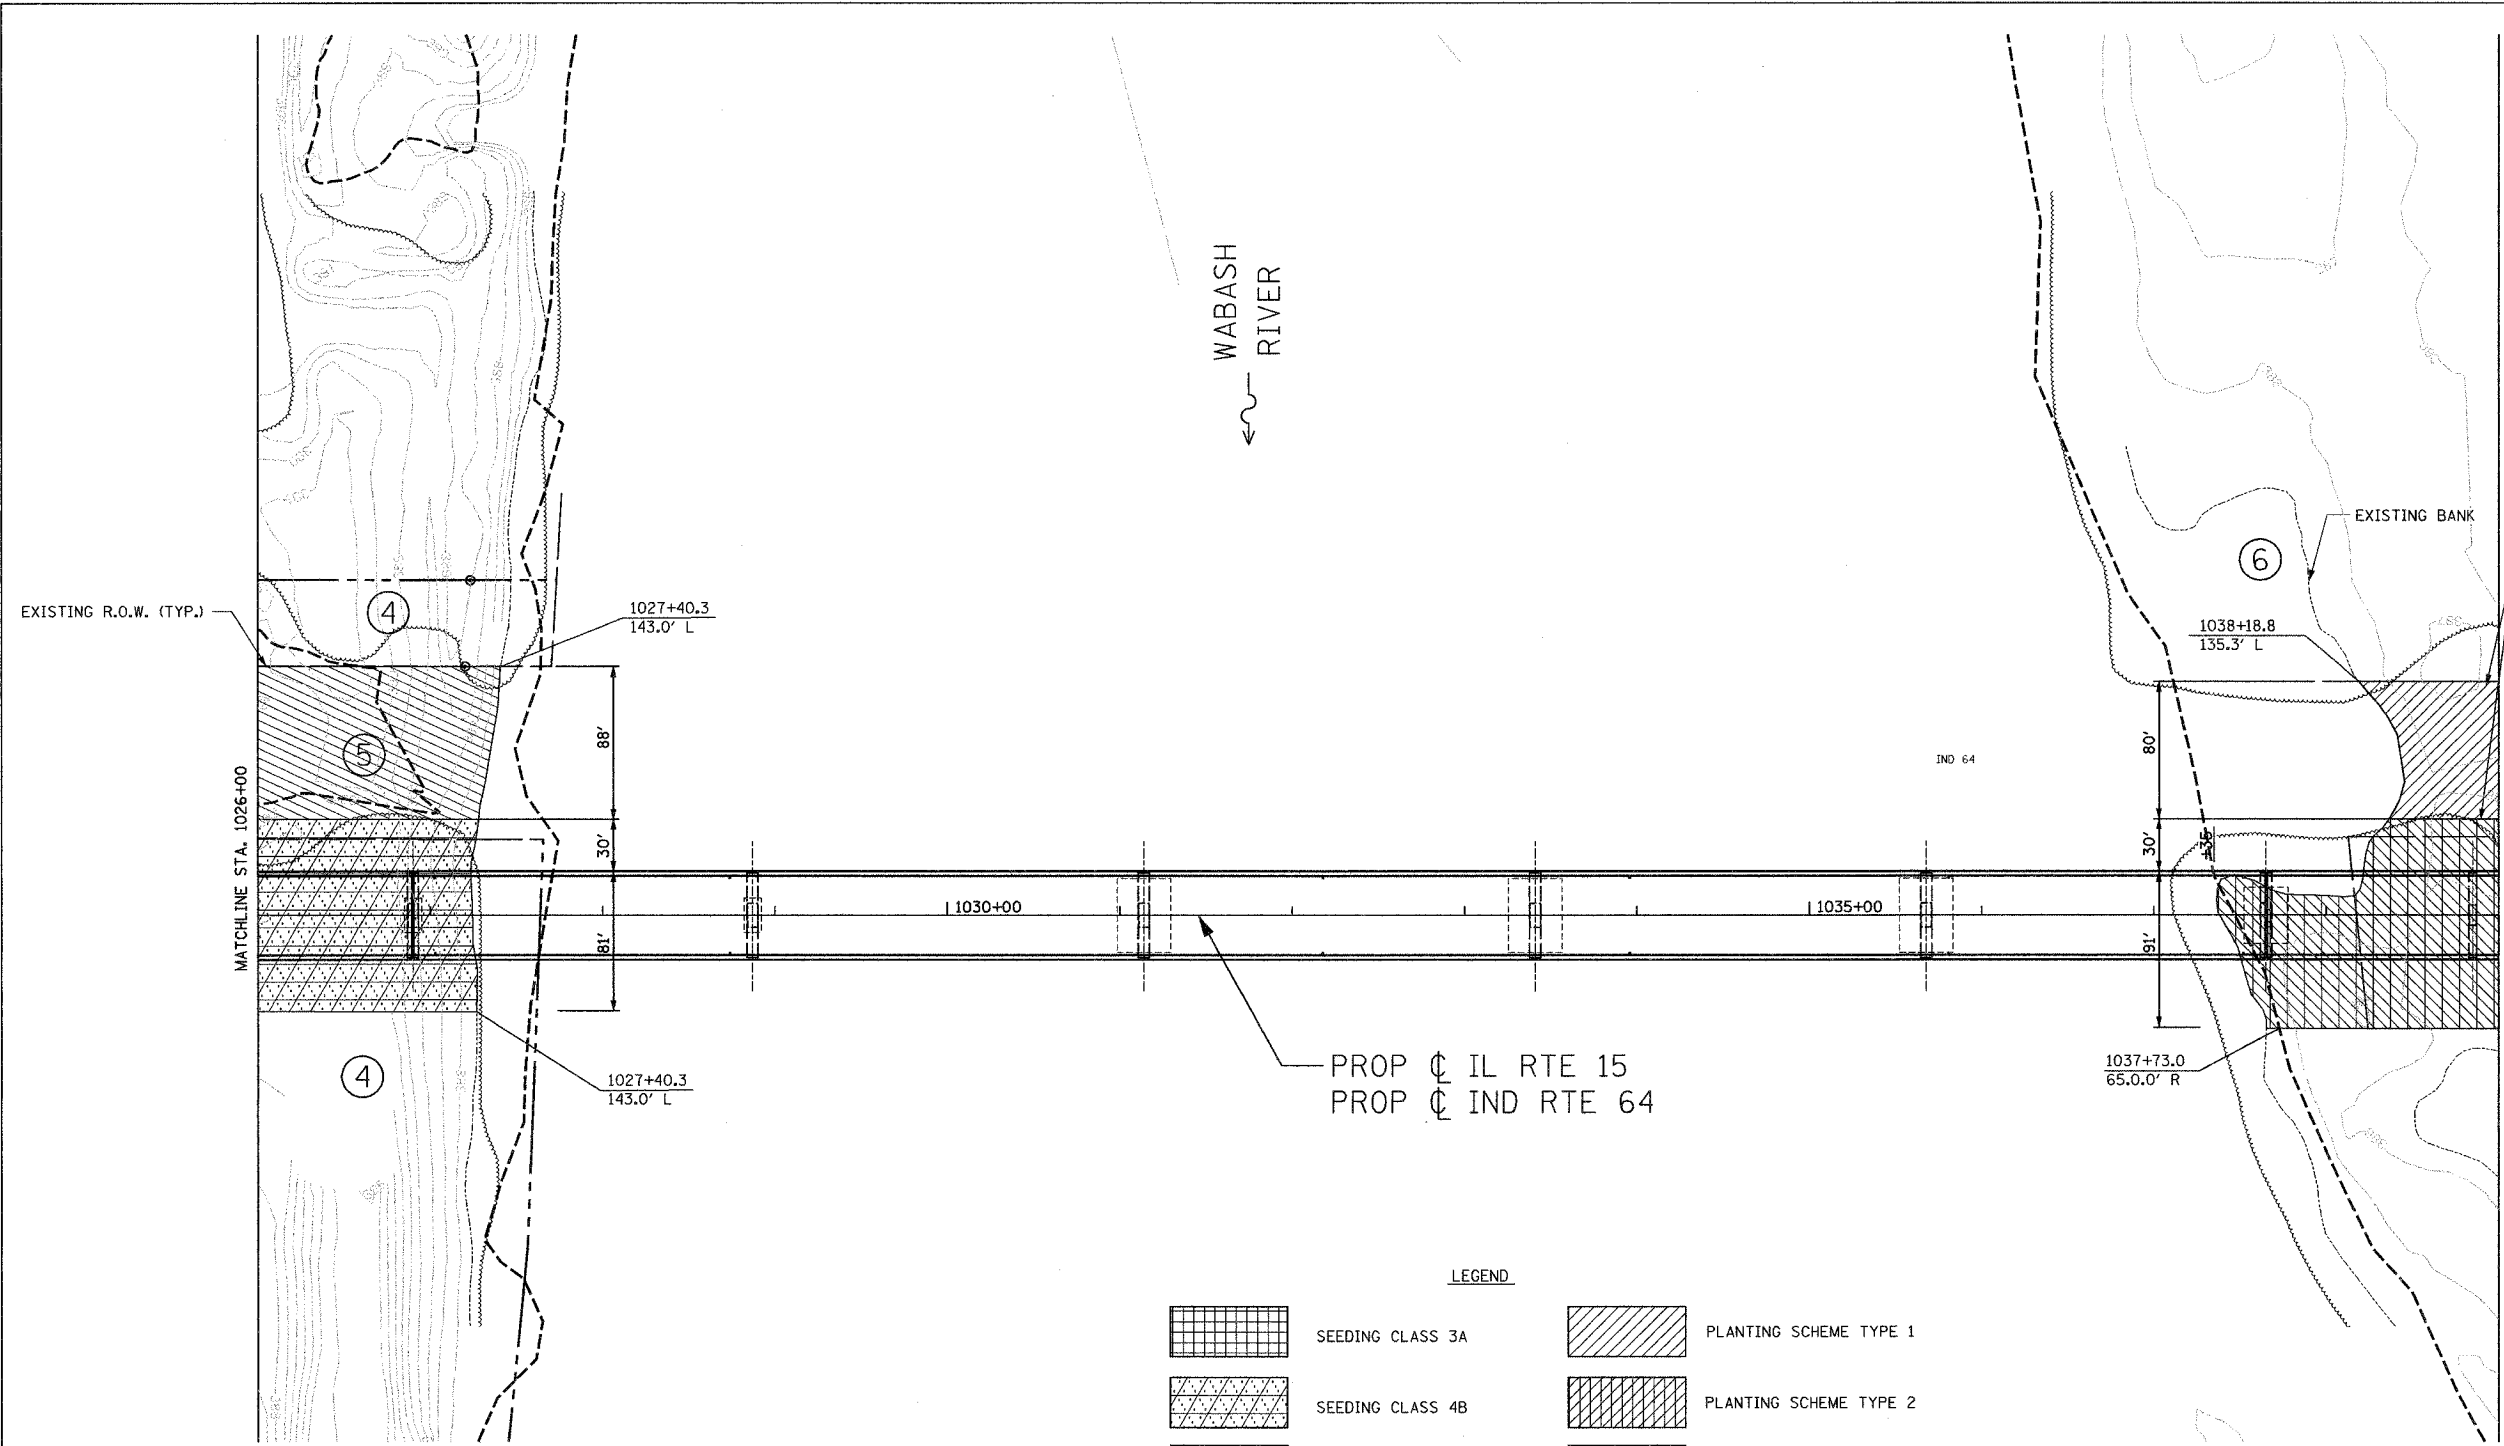
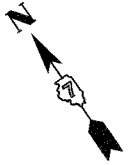


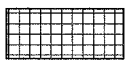
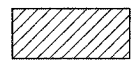
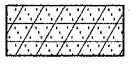
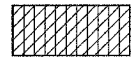
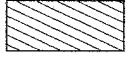


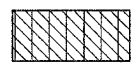




F.A.P. RTE.	SECTION	COUNTY	TOTAL SHEETS	SHEET NO.
827	12Z-3, 12BR	WABASH, IL GIBSON, IN	158	14
STA. TO STA.		FED. ROAD DIST. NO. ILLINOIS FED. AID PROJECT		



"DO NOT MOW OR SPRAY" SIGNS,  
CONFORMING TO INDIANA STANDARD  
DRAWING 622-LSSN-01.

NOTE: PERMANENT SEEDING AND TREE  
PLANTING TO BE PLACED AS SHOWN  
OR AS DIRECTED AND APPROVED BY  
THE RESIDENT ENGINEER

LEGEND

	SEEDING CLASS 3A		PLANTING SCHEME TYPE 1
	SEEDING CLASS 4B		PLANTING SCHEME TYPE 2
	SEEDING CLASS 4B PLANTING SCHEME TYPE 5		PLANTING SCHEME TYPE 3
	WETLAND LIMITS		PLANTING SCHEME TYPE 4
	WETLAND ID		PROPOSED R.O.W.
	EXISTING R.O.W.		
	PERMANENT EASEMENT		

REVISIONS	
NAME	DATE

ILLINOIS DEPARTMENT OF TRANSPORTATION

**GRADING AND  
LANDSCAPE PLAN**

SCALE: VERT.  
HORIZ.  
DATE 06/15/07

DRAWN BY MAC  
CHECKED BY RDC

**benesch**

alfred benesch & company  
Engineers • Surveyors • Planners  
205 North Michigan Avenue, Suite 2400  
Chicago, Illinois 60601  
312-565-0450  
Job No. 3426