




ROUTE No.	SECTION	COUNTY	TOTAL SHEETS	SHEET NO.
F.A.P. 827	12Z-3, 12BR	WABASH, IL GIBSON, IN	158	19
STA.		TO STA.		
F.H.W.A. REGION		ILLINOIS	PROJECT	
BRIDGE SHEET S3 OF S114				CONTRACT 94450

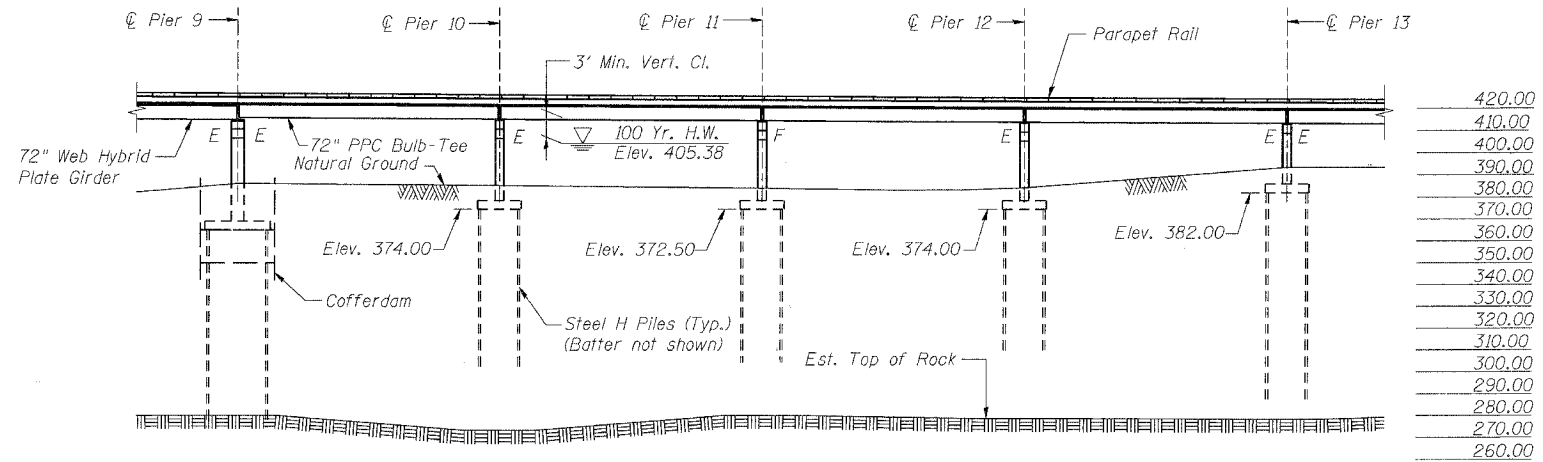

ELEVATION

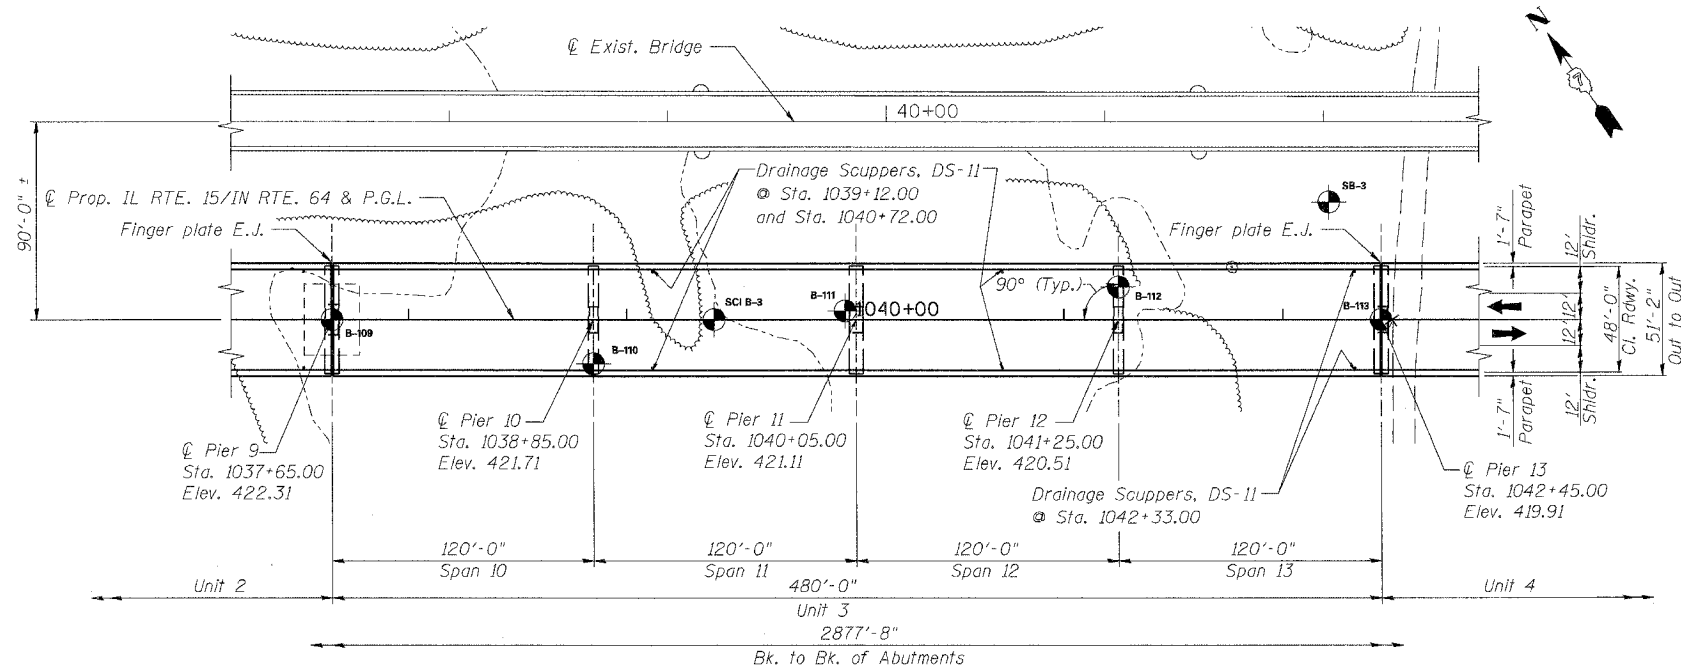

PLAN

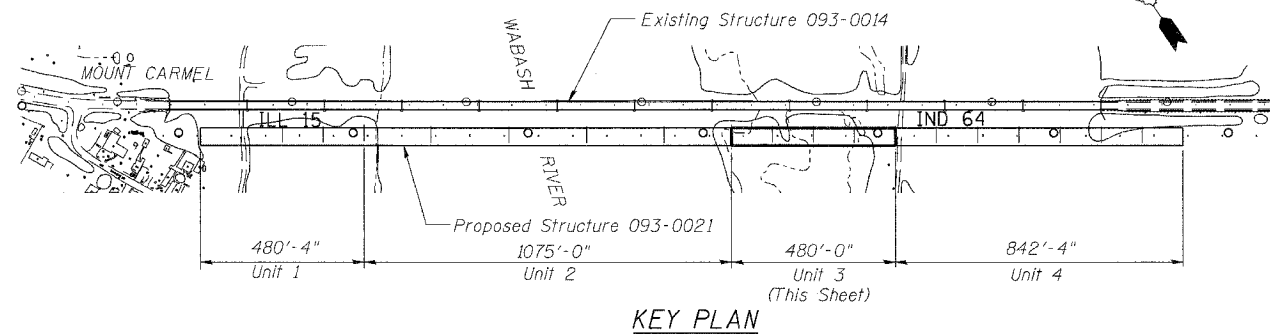

KEY PLAN

LEGEND  
 B-104 Soil Boring

ILLINOIS DEPARTMENT OF TRANSPORTATION  
 IL ROUTE 15/IN ROUTE 64  
 OVER WABASH RIVER PUBLIC WATERS  
 FAP 827 SECT 12Z-3, 12BR  
 GENERAL PLAN AND ELEVATION  
 UNIT 3

SN: 093-0021 (IL)/9502700 (IN) STA. 1036+27  
 WABASH CO., IL. DATE: JUNE 15, 2007

benesch

alfred benesch & company  
 Engineers - Surveyors - Planners  
 205 North Michigan Avenue, Suite 2400  
 Chicago, Illinois 60601  
 312-565-0450  
 Job No. 3426

DESIGNED	CDF
CHECKED	DJM
DRAWN	JWW/AR
CHECKED	CDF

m:\proj\3426\stage\_2\structures\design\super\sgnpe003.dgn 12:58:42 PM 6/26/2007