
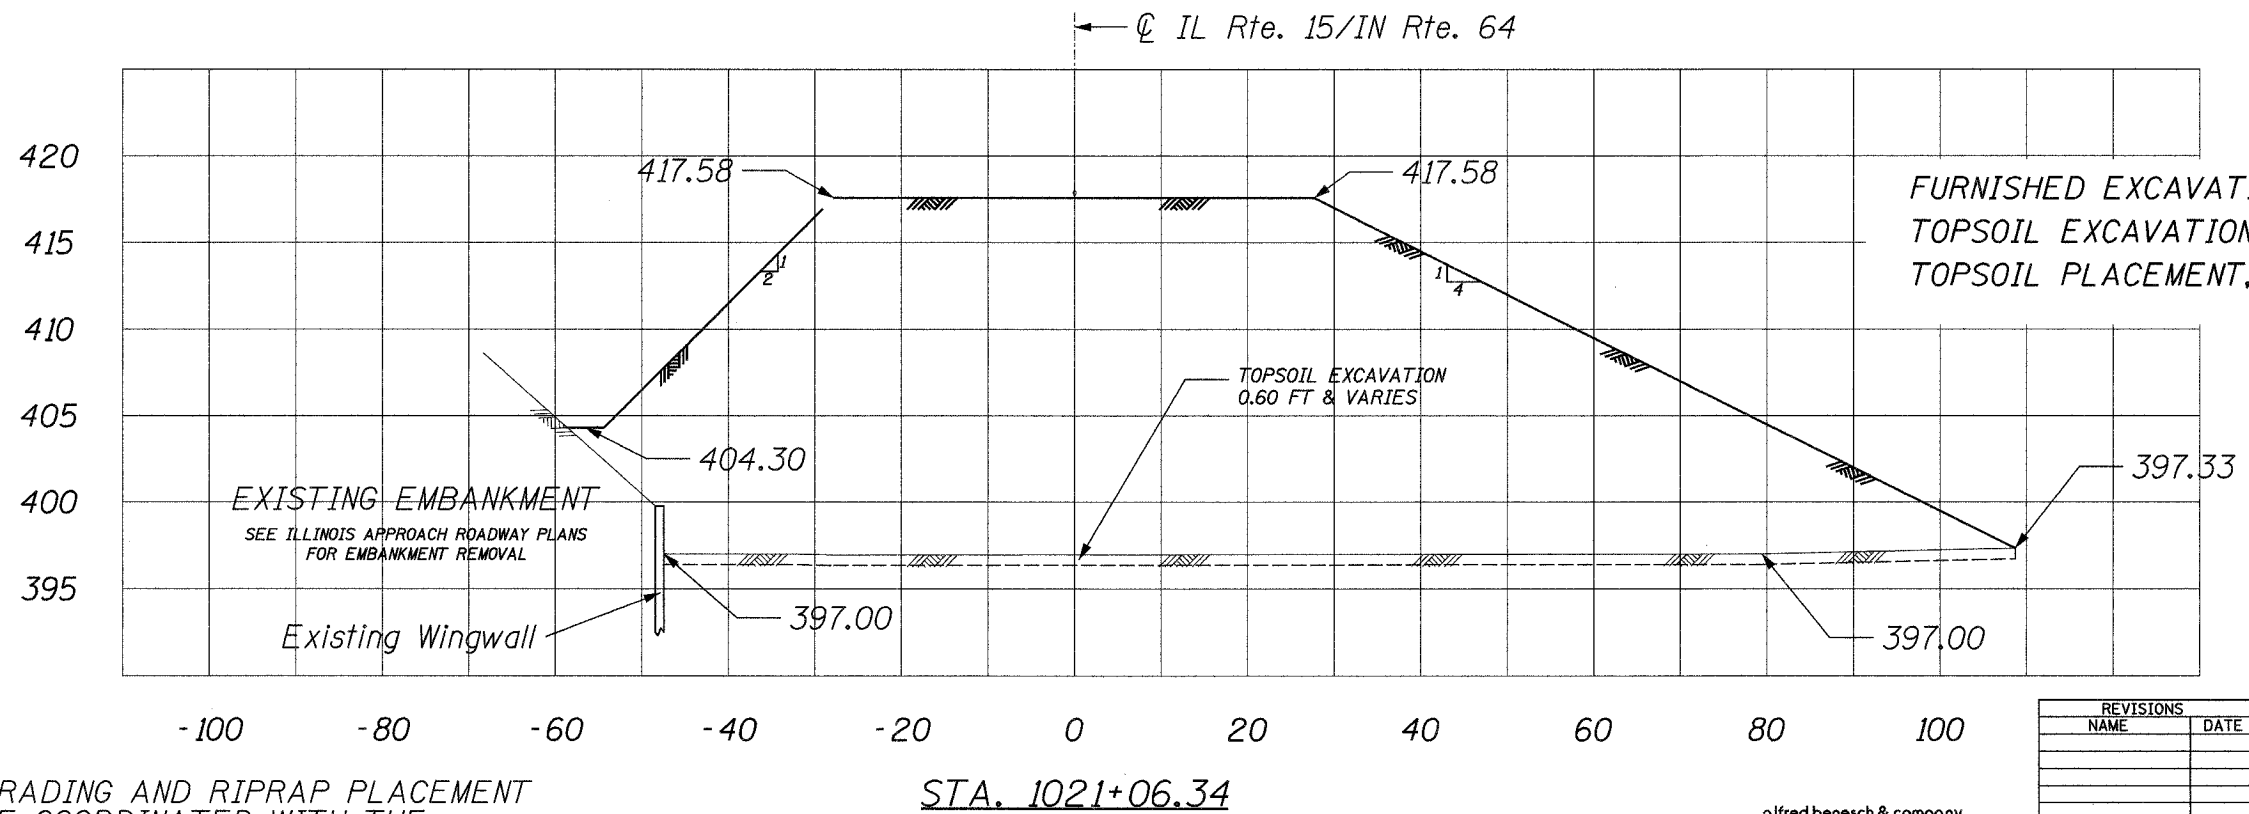


F.A.P. RTE.	SECTION	COUNTY	TOTAL SHEETS	SHEET NO.
827	12Z-3, 12BR	WABASH, IL GIBSON, IN	158	151
STA. _____		TO STA. _____		
FED. ROAD DIST. NO. _____		ILLINOIS FED. AID PROJECT _____		

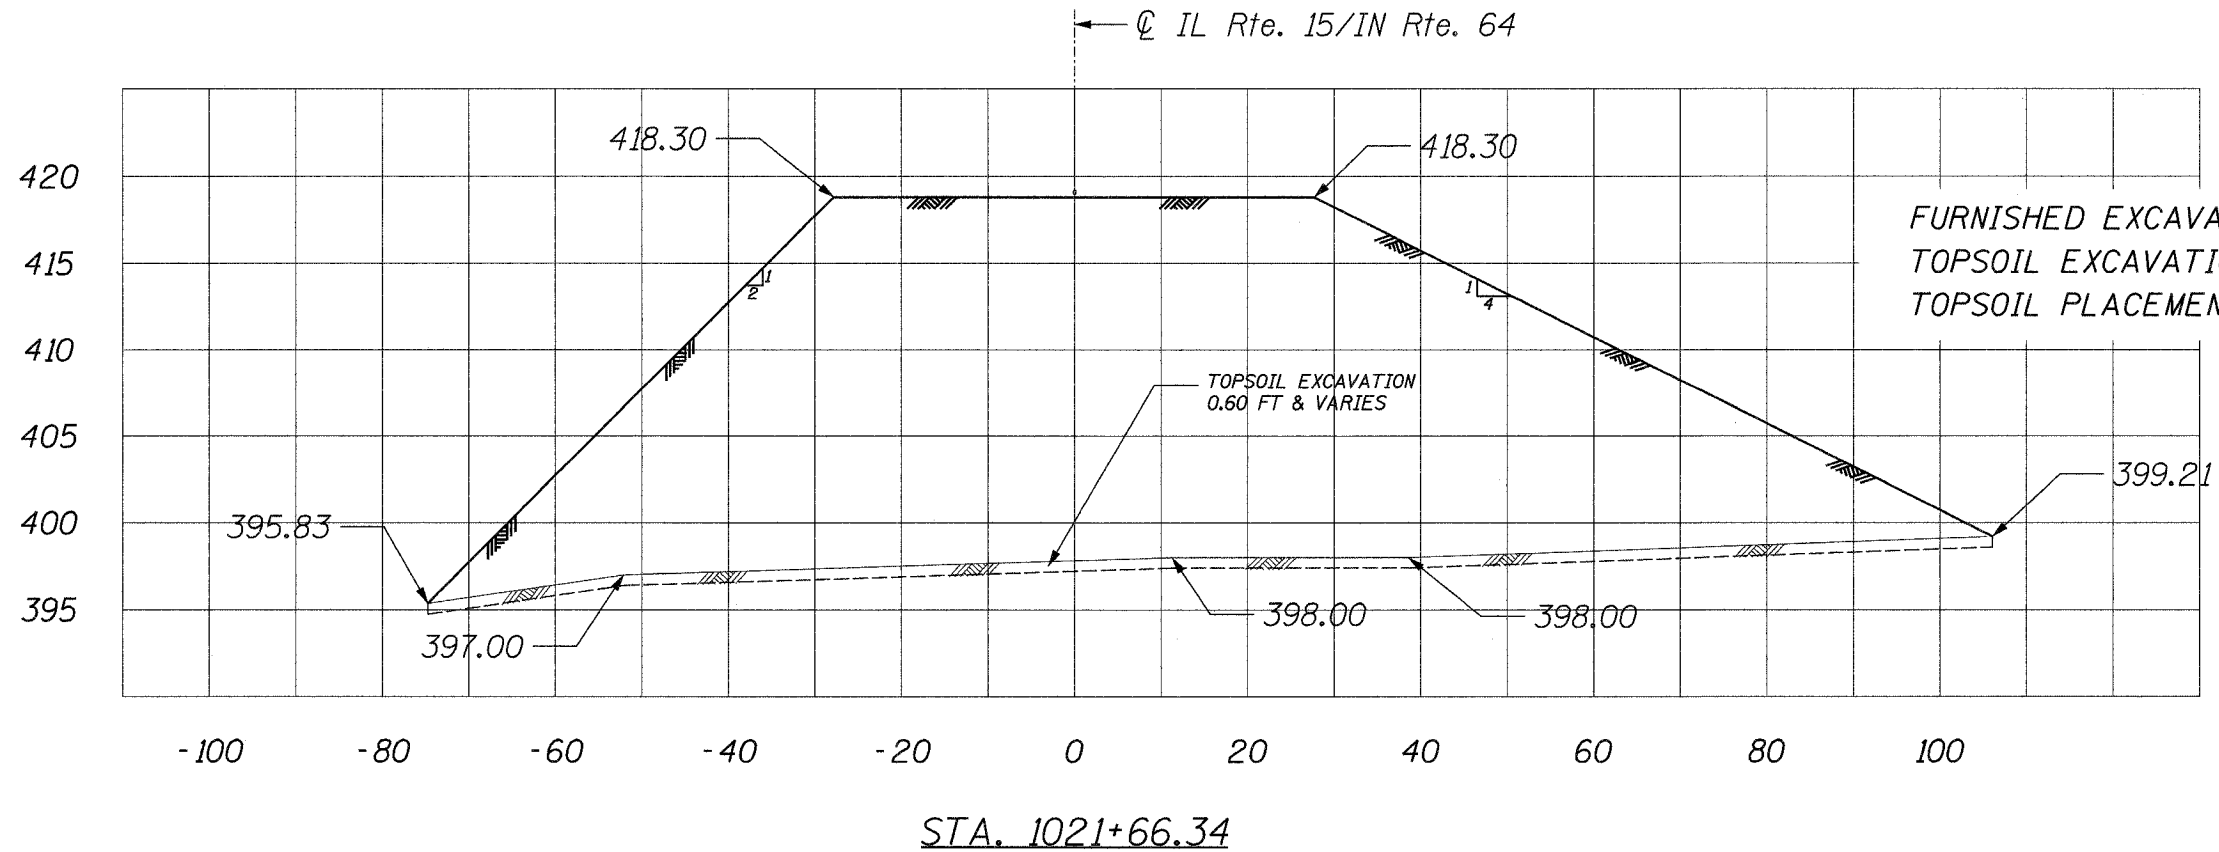

NOTE: GRADING AND RIPRAP PLACEMENT SHALL BE COORDINATED WITH THE ILLINOIS ROADWAY CONTRACTOR.

benesch

alfred benesch & company
Engineers • Surveyors • Planners
205 North Michigan Avenue, Suite 2400
Chicago, Illinois 60601
312-565-0450
Job No. 3428

REVISIONS	
NAME	DATE

ILLINOIS DEPARTMENT OF TRANSPORTATION

**CONSTRUCTION BERM CROSS-SECTIONS
WEST ABUTMENT**

SCALE: VERT. 1"=20'
HORIZ. 1"=10'
DATE 06/15/07

DRAWN BY MAC
CHECKED BY RDC