


F.A.P. NO.	SECTION	COUNTY	TOTAL SHEETS	SHEET NO.
827	12Z-3, 12BR	WABASH, IL GIBSON, IN	158	158
STA.		TO STA.		
FED. ROAD DIST. NO.		ILLINOIS FED. AID PROJECT		

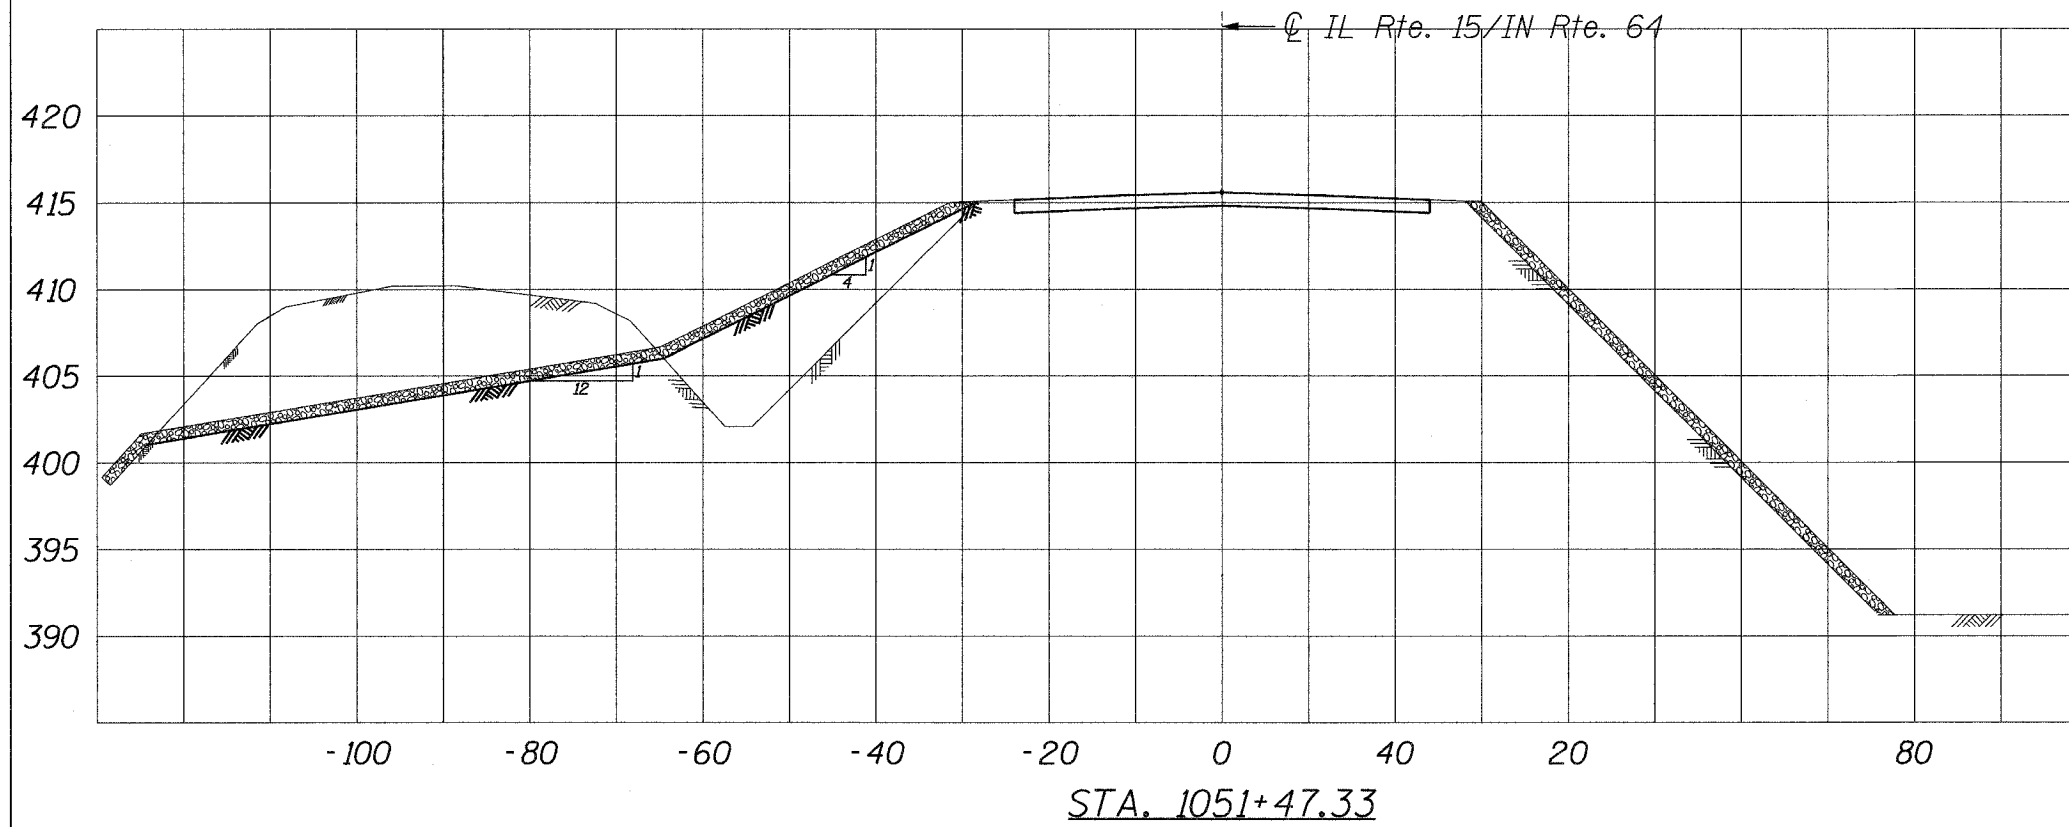

EARTH EXCAVATION = 320 SQ. FT.  
 FURNISHED EXCAVATION = 125 SQ. FT.  
 TOPSOIL EXCAVATION = 20 SQ. FT.  
 TOPSOIL PLACEMENT, 6" = 51 SQ. FT.

6/25/07 3:55:43 PM  
 m:\proj\3426\stage\_2\Civil\sect06.dgn

**benesch**

alfred benesch & company  
 Engineers • Surveyors • Planners  
 205 North Michigan Avenue, Suite 2400  
 Chicago, Illinois 60601  
 312-665-0460  
 Job No. 3426

REVISIONS	
NAME	DATE

ILLINOIS DEPARTMENT OF TRANSPORTATION

**PROPOSED CROSS-SECTIONS  
 EAST ABUTMENT**

SCALE: VERT. 1"=20'  
 HORIZ. 1"=10'  
 DATE 06/15/07

DRAWN BY MAC  
 CHECKED BY RDC