



F.A.P. RTE.	SECTION	COUNTY	TOTAL SHEETS	SHEET NO.
322	(23-BR-2)BR	FAYETTE	19	8
STA. 195+73.21		TO STA. 197+80.79		
FED. ROAD DIST. NO.		ILLINOIS FED. AID PROJECT		

DATE	BY	REVISION
		REVISED
		NOTE BOOK
		ALIGNED CHECKED
		ROAD FILE NAME
		NO.

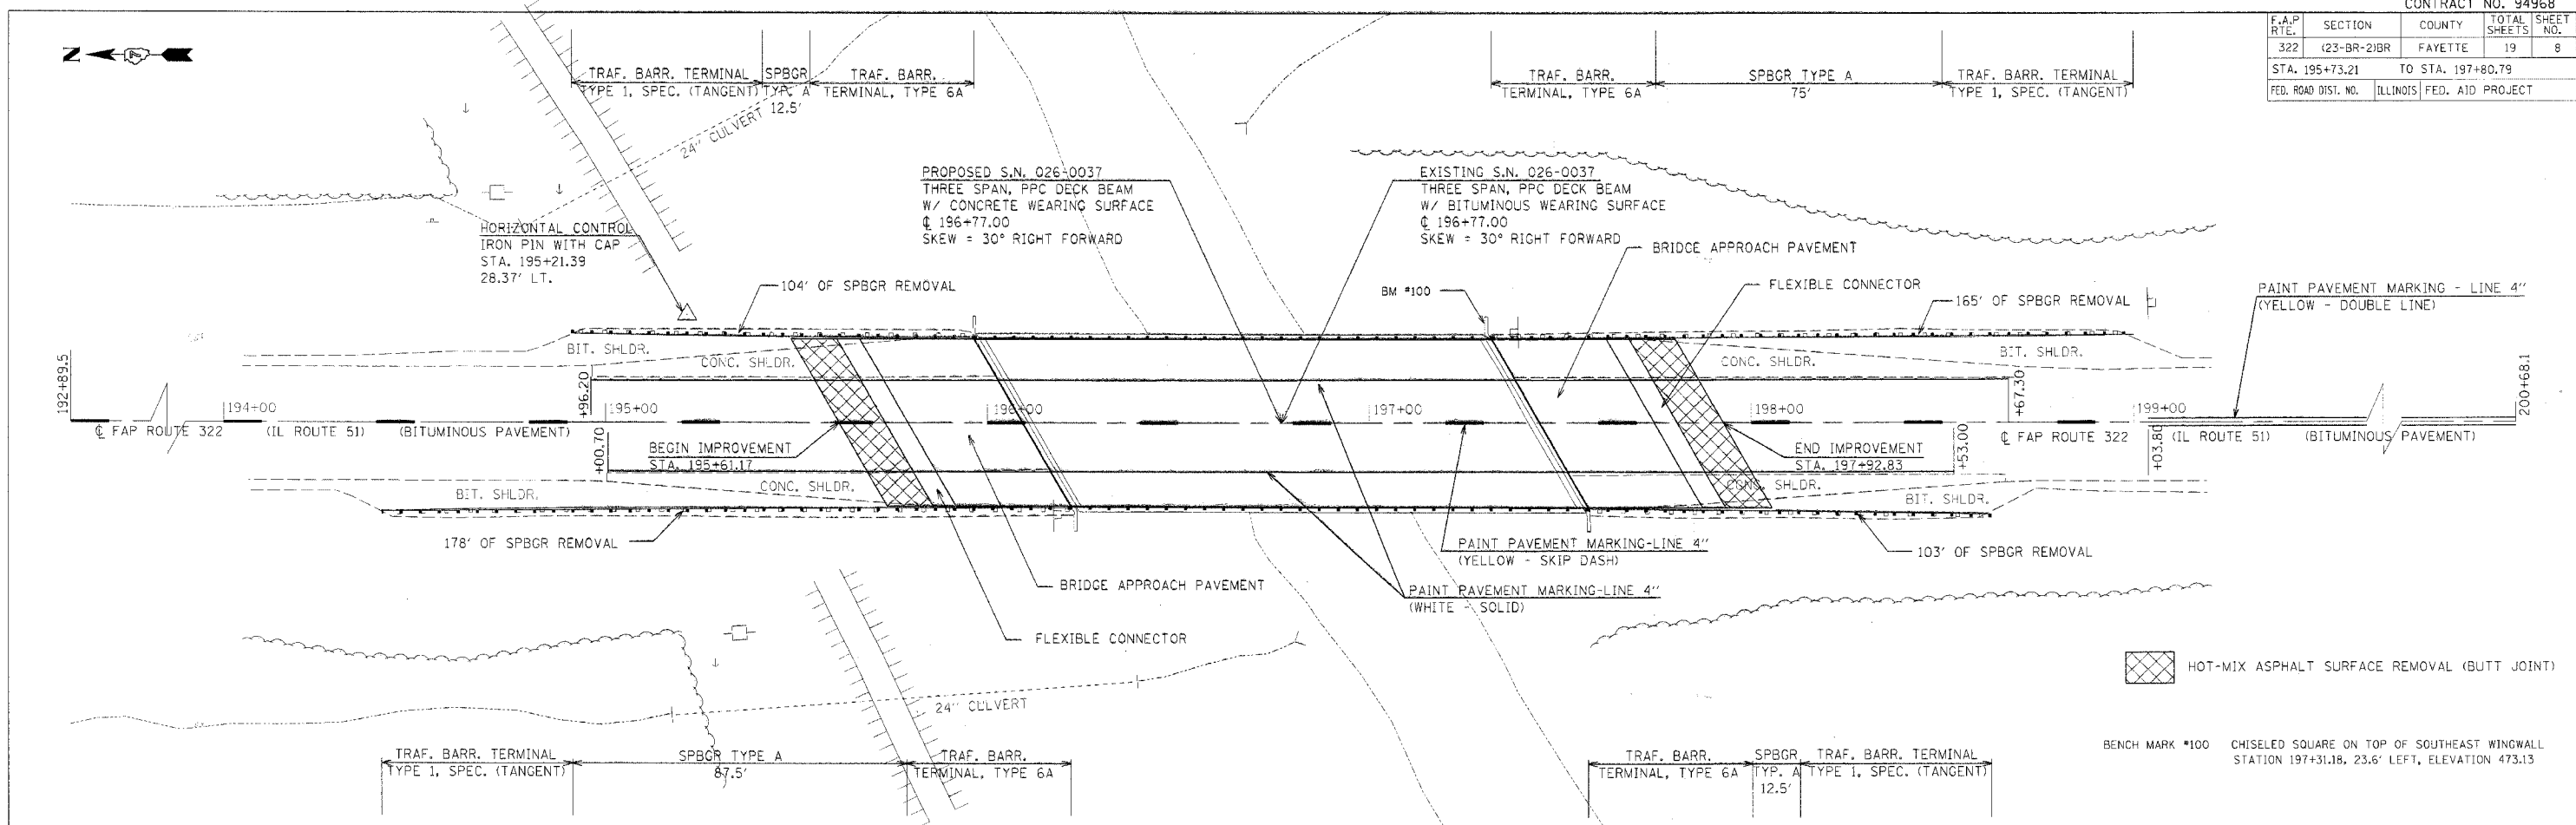

DATE	BY	REVISION
		REVISED
		NOTE BOOK
		STRUCTURE
		ROTATING GRID

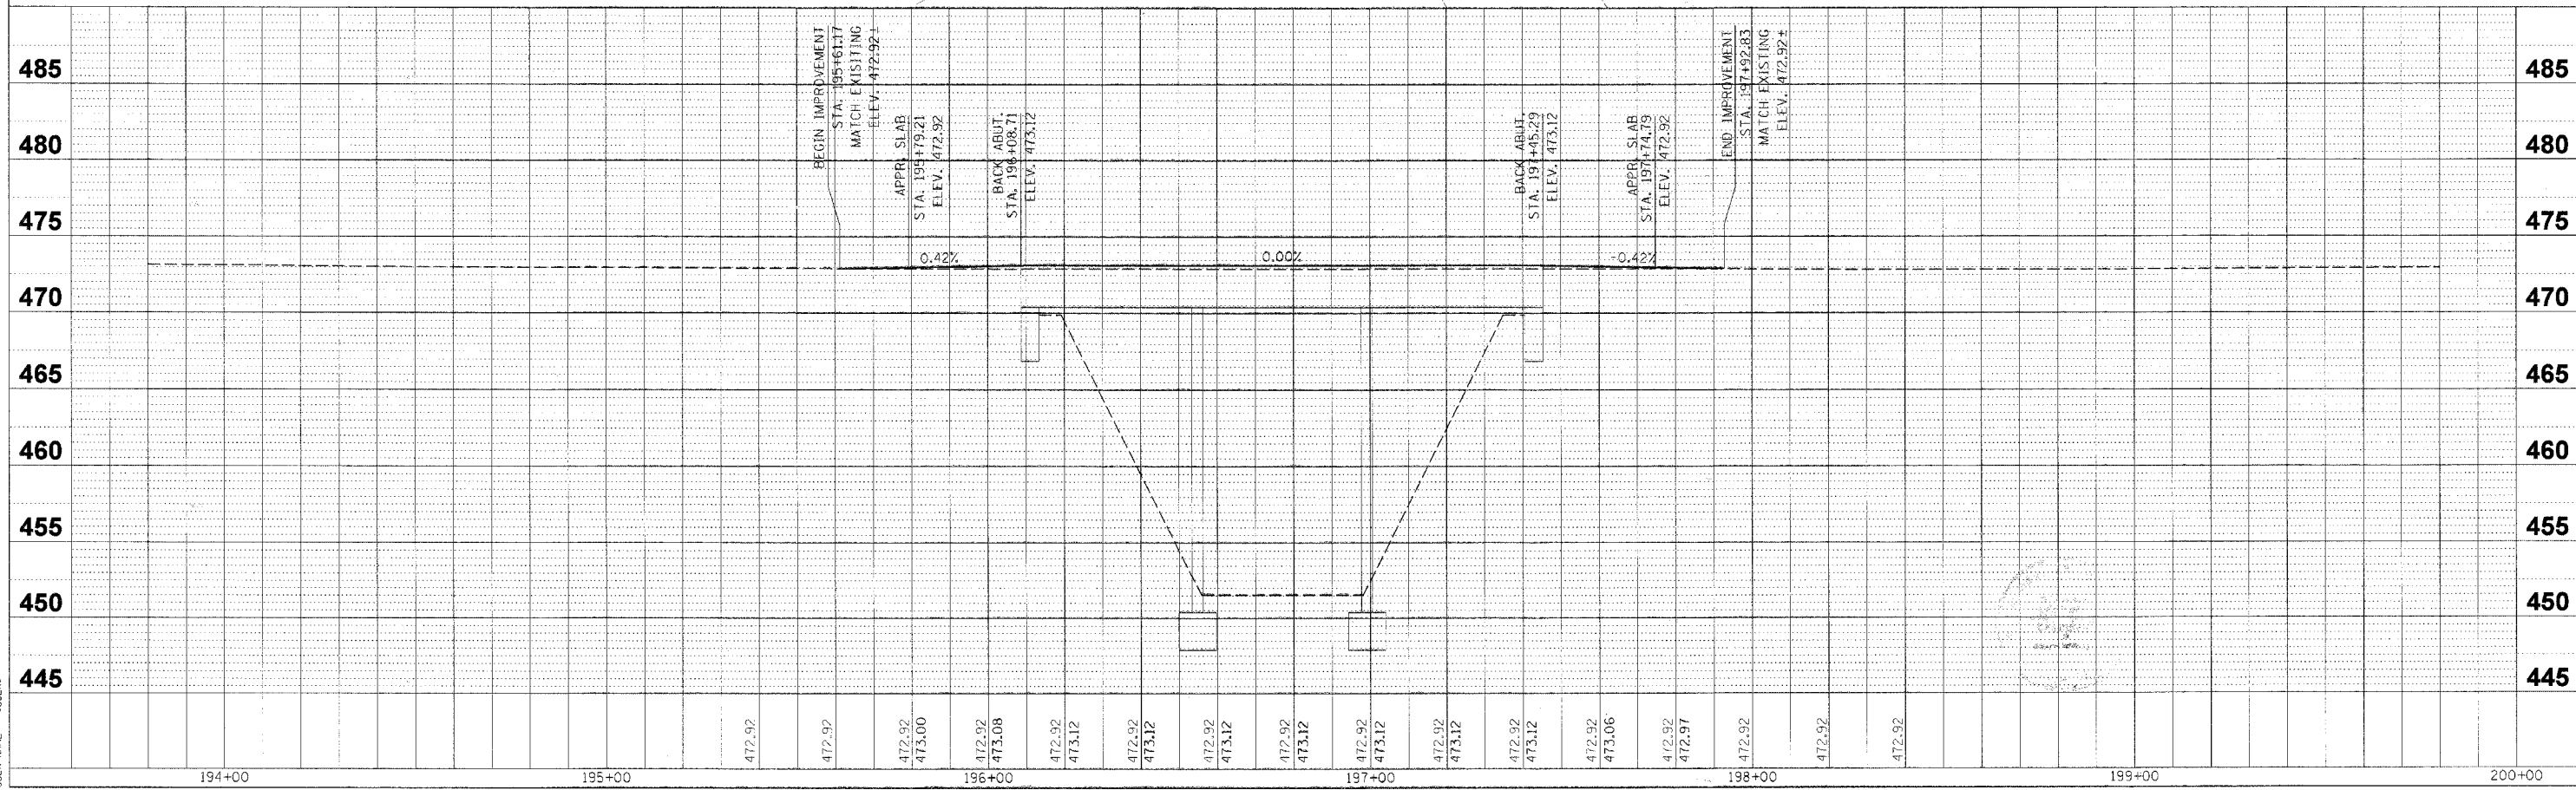

PLOT DATE = 8/23/2007  
 FILE NAME = P:\0667711-2\1001-Dat7-VerVer-Design\Plans\Bt-Plans\Bt-plan\pof1.dgn  
 USER NAME = SUSEER