
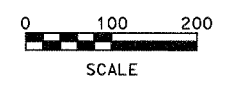



F.A. RTE.	SECTION	COUNTY	TOTAL SHEETS	SHEET NO.
8899	03-00026-00-RP	MADISON	107	27
FED. ROAD DIST. NO.	ILLINOIS	FED. AID PROJECT		

CONTRACT NO. 97295

FINAL SURVEY PLOTTED	BY	DATE
NOTE BOOK TEMPLATE AREAS CHECKED		
NO.		

ORIGINAL SURVEY PLOTTED	BY	DATE
NOTE BOOK TEMPLATE AREAS CHECKED		
NO.		

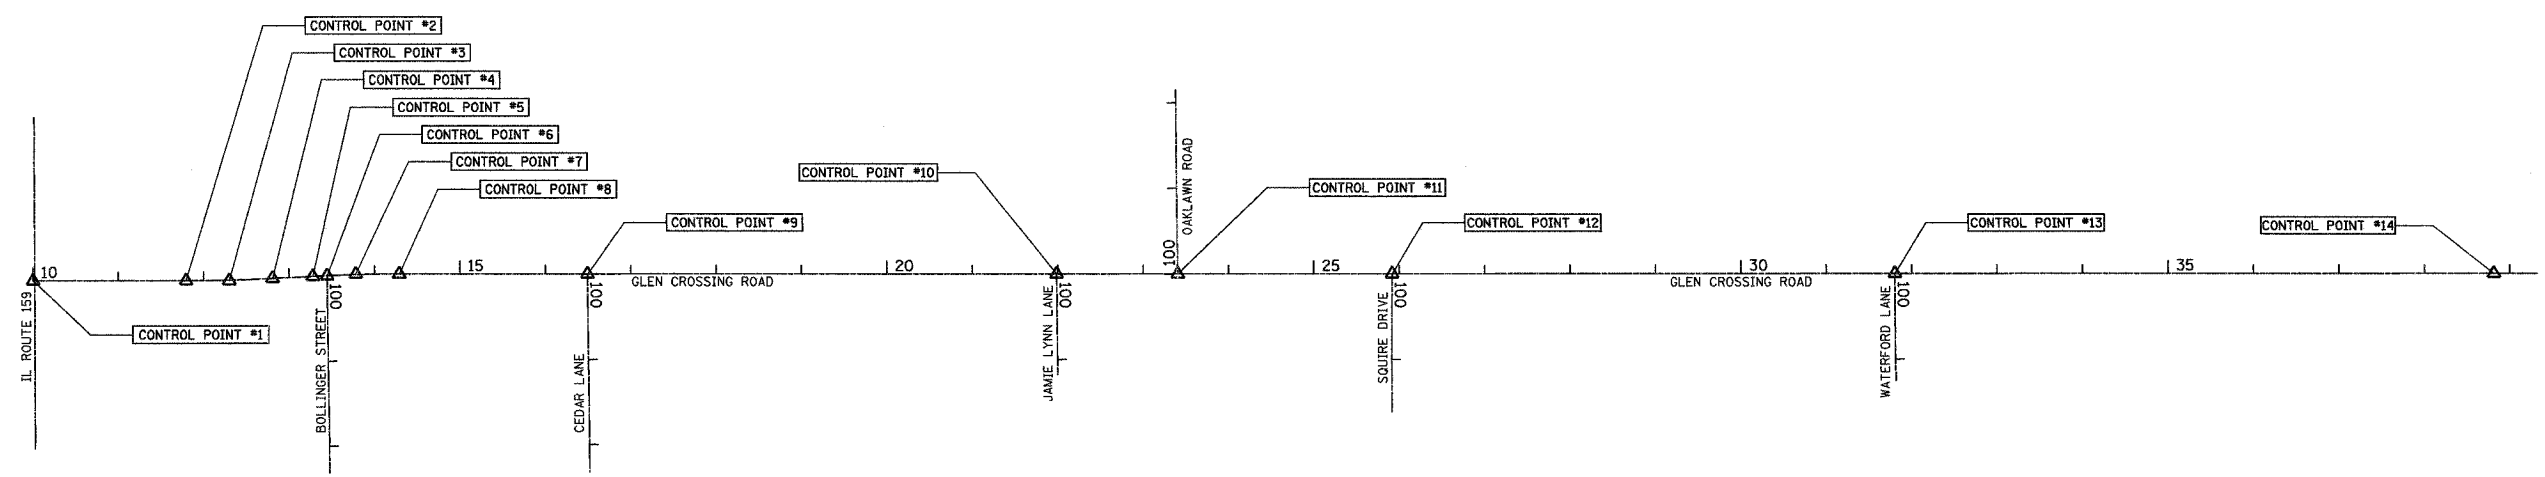

 Juneau Associates, Inc. P.C. CONSULTING ENGINEERS AND LAND SURVEYORS <small>One State Street, P.O. Box 120 Granite City, Illinois 62040 Phone: (618)887-4400/816-142-9277 Fax: (618)887-5241</small>		REFERENCE POINT TIES F.A.U. ROUTE 8899 GLEN CROSSING ROAD GLEN CARBON, ILLINOIS SECTION No. 03-00026-00-RP																	
<table border="1"> <thead> <tr> <th colspan="4">REVISIONS</th> </tr> <tr> <th>NO.</th> <th>DATE</th> <th>BY</th> <th>REMARKS</th> </tr> </thead> <tbody> <tr> <td> </td> <td> </td> <td> </td> <td> </td> </tr> <tr> <td> </td> <td> </td> <td> </td> <td> </td> </tr> </tbody> </table>		REVISIONS				NO.	DATE	BY	REMARKS									SCALE: N.T.S. DSN. BY: BFK DATE: 12/13/06 DWN. BY: JJB DATE: 12/13/06 CHKD: BFK DATE: 12/13/06 JOB NO. 040630 DGN. NAME: GTIEMAPI OF 107 SHTS	
REVISIONS																			
NO.	DATE	BY	REMARKS																
DWG. NO.		SHEET 27																	