



F.A.U. RTE.	SECTION	COUNTY	TOTAL SHEETS	SHEET NO.
8899	03-00026-00-RP	MADISON	107	95
FED. ROAD DIST. NO. - ILLINOIS FED. AID PROJECT				
CONTRACT NO. 97295				

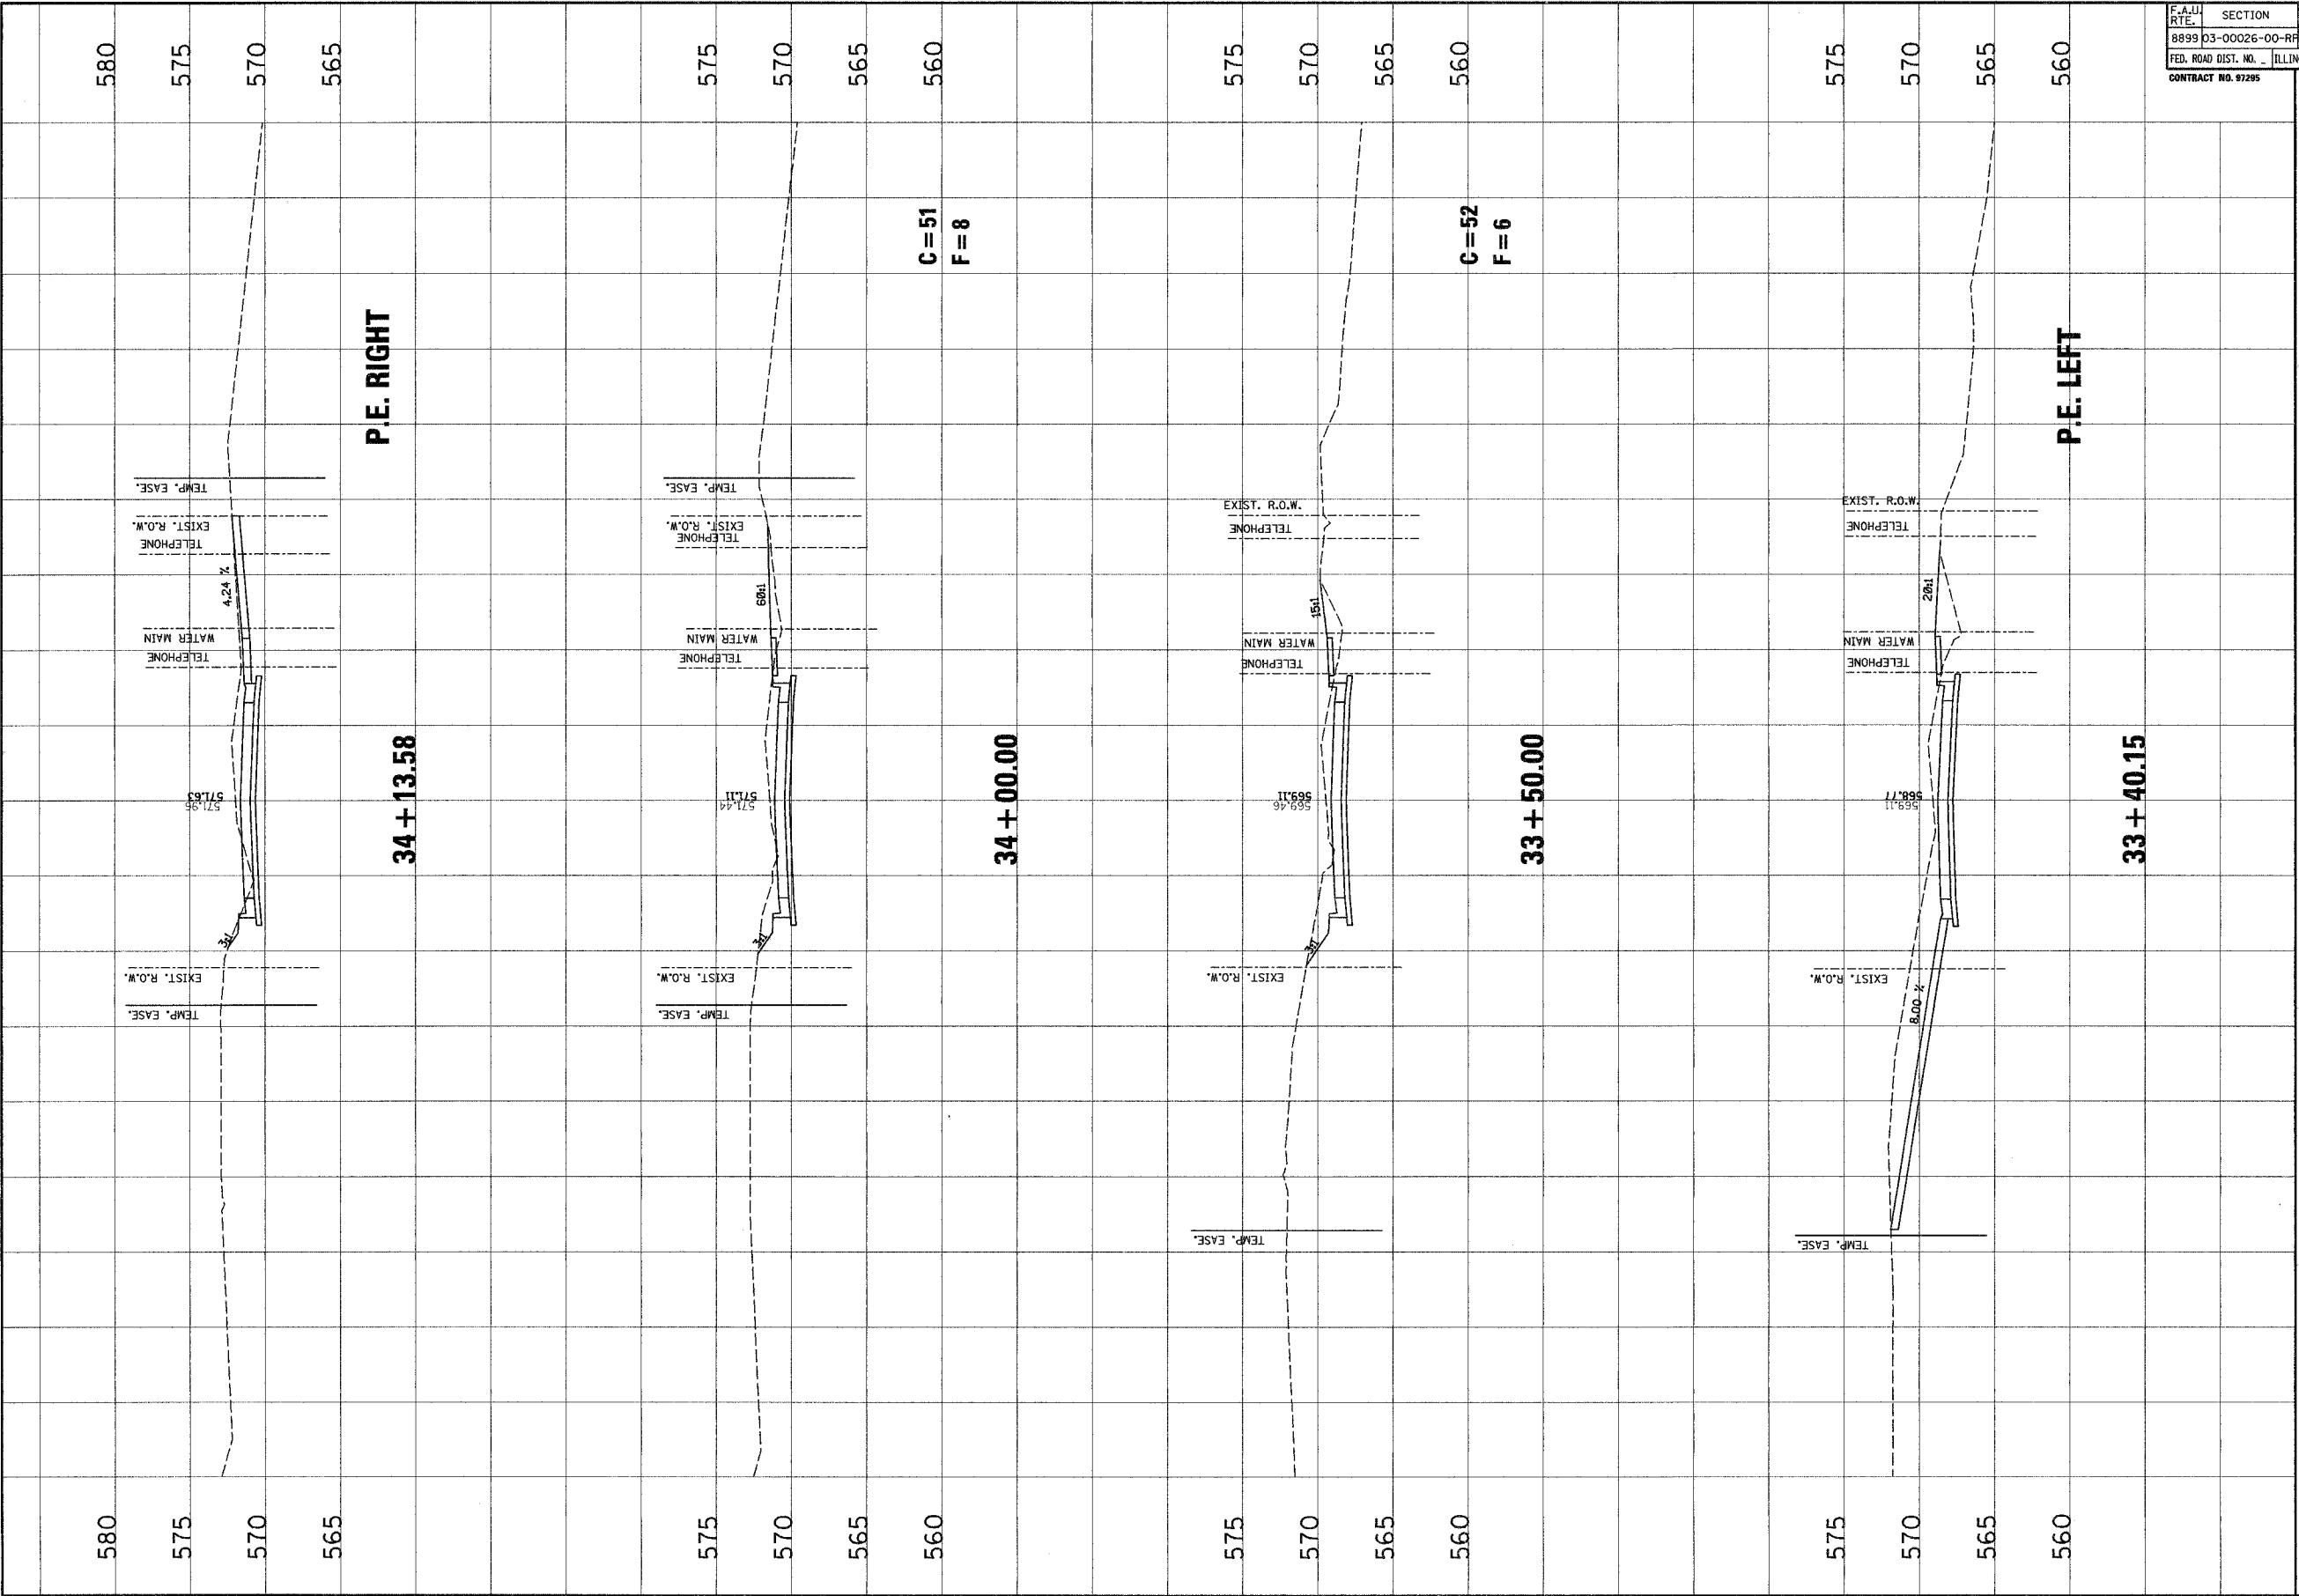

NO.	DATE	BY	REVISIONS	REMARKS


**Jureau Associates, Inc. P.C.**  
 100 SOUTH STREET, S.A. Box 2352  
 Joliet, Illinois 61708-0235  
 PHONE: 815-711-0000 FAX: 815-711-0001  
 INTERNET: WWW.JUREAUASSOCIATES.COM

CLIENT/PROJECT : **GLEN CROSSING ROAD IMPROVEMENT**  
 SECTION No. 03-00026-00-RP

**GLEN CROSSING ROAD**  
**CROSS SECTIONS**

DESIGNED BY: SAS  
 CHECKED BY: SAS  
 DATE: 12/2/05  
 JOB NO. E040630  
 SCALE: HORZ. 1 inch = 10 feet  
 VERT. 1 inch = 5 feet  
 SHEET No. 95  
 OF 107 SHEETS