


F.A.U. RTE.	SECTION	COUNTY	TOTAL SHEETS	SHEET NO.
	D5-00054-00-WR	MADISON	110	5
FED. ROAD DIST. NO.	ILLINOIS	FED. AID PROJECT		
CONTRACT NO. 97320				


DATE	BY
FINAL SURVEY PLOTTED	
NOTE BOOK	
TEMPLATE AREAS CHECKED	
NO.	

DATE	BY
ORIGINAL SURVEY PLOTTED	
NOTE BOOK	
TEMPLATE AREAS CHECKED	
NO.	

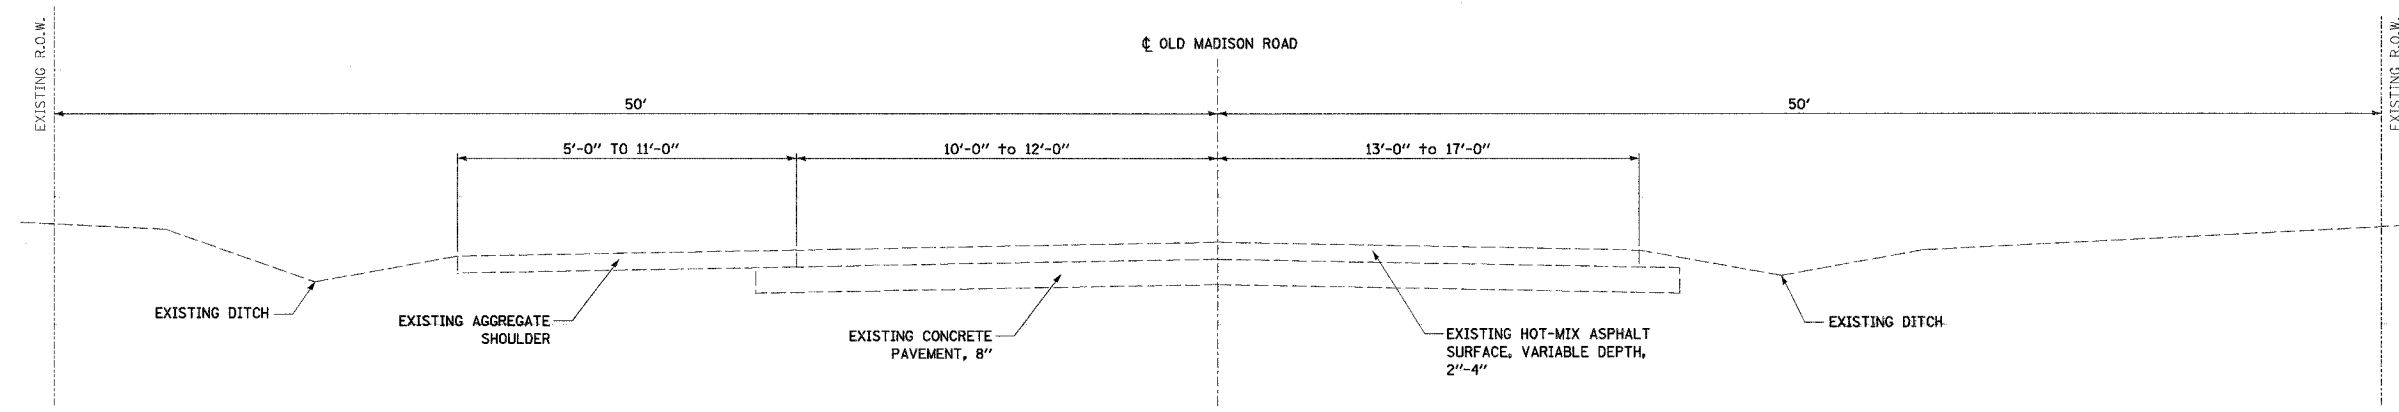

OLD MADISON ROAD EXISTING TYPICAL SECTION (SOUTH)

STA. 111+62.18 TO STA. 115+22.32
(NOT TO SCALE)

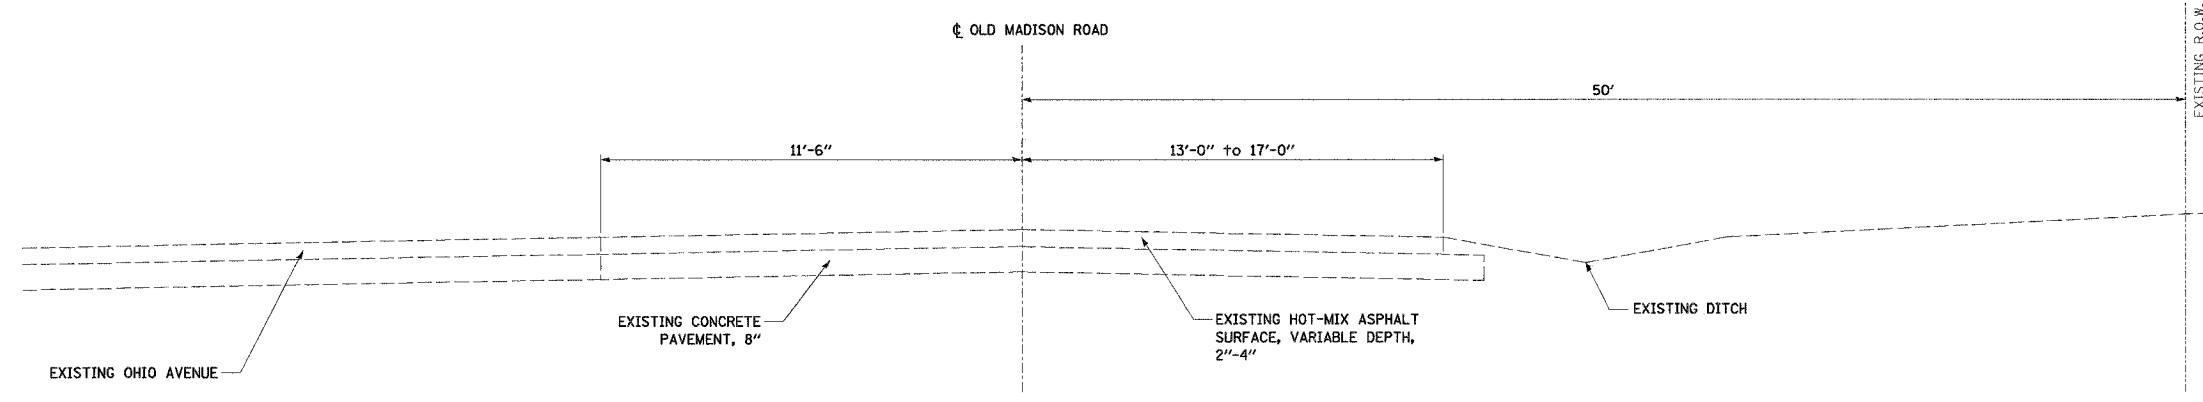

OLD MADISON ROAD EXISTING TYPICAL SECTION (SOUTH)

STA. 115+22.32 TO STA. 117+59.55
(NOT TO SCALE)

Juneau Associates, Inc. P.C.
CONSULTING ENGINEERS AND LAND SURVEYORS
2100 State Street, P.O. Box 1275
Burlington, IL 62909
Phone: (618) 399-1275
Fax: (618) 399-0941

EXISTING TYPICAL SECTIONS
OLD MADISON ROAD
MADISON, ILLINOIS
SECTION No. 05-00054-00-WR

REVISIONS			
NO.	DATE	BY	REMARKS

SCALE:	N.T.S.
DSN. BY:	BFK
DATE:	06/06/07
DWN. BY:	JDH
DATE:	06/06/07
CHK'D:	BFK
DATE:	06/06/07
DWG. NO.	E061003
DGN. NAME:	TYP-EX2
OF 110 SHTS	5