



F.A.U. RTE.	SECTION	COUNTY	TOTAL SHEETS	SHEET NO.
	D5-00054-00-WR	MADISON	110	9
FED. ROAD DIST. NO.	ILLINOIS FED. AID PROJECT			
CONTRACT NO. 97320				

DATE	BY
FINAL SURVEY PLOTTED	
NOTE BOOK TEMPLATE AREAS CHECKED	
NO.	

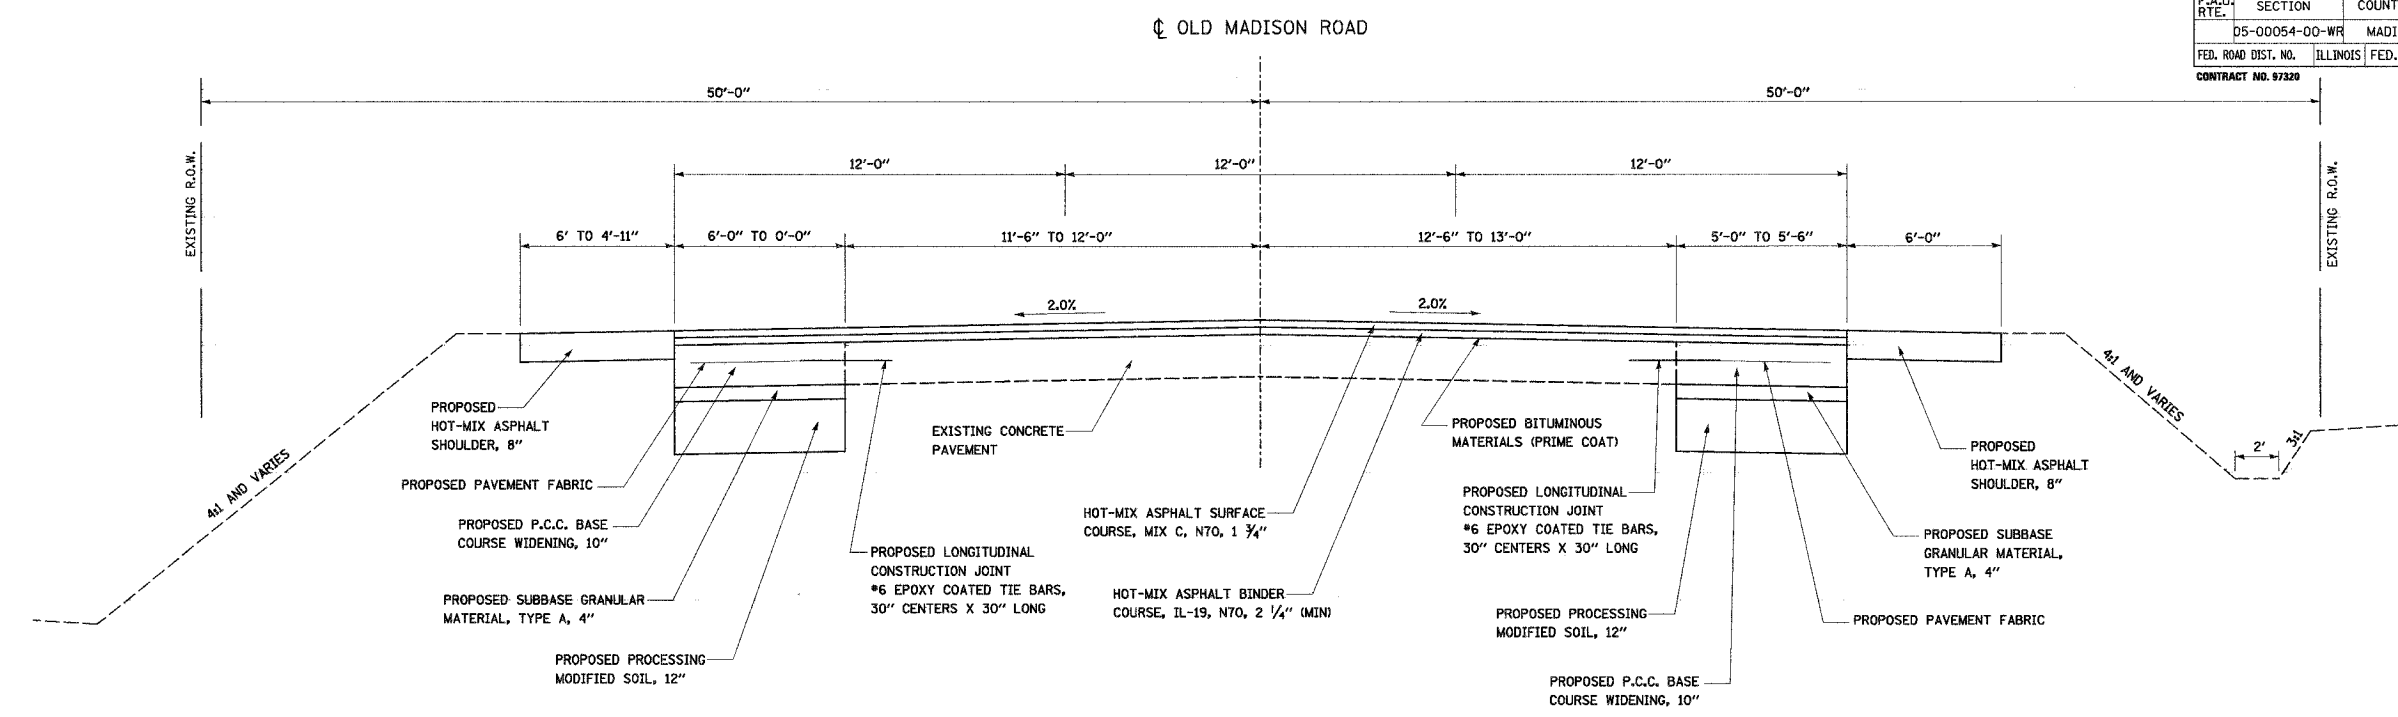

OLD MADISON ROAD PROPOSED TYPICAL SECTION (SOUTH)
 STA. 123+22.50 TO STA. 133+08.37
 N.T.S.

DATE	BY
ORIGINAL SURVEY PLOTTED	
NOTE BOOK TEMPLATE AREAS CHECKED	
NO.	

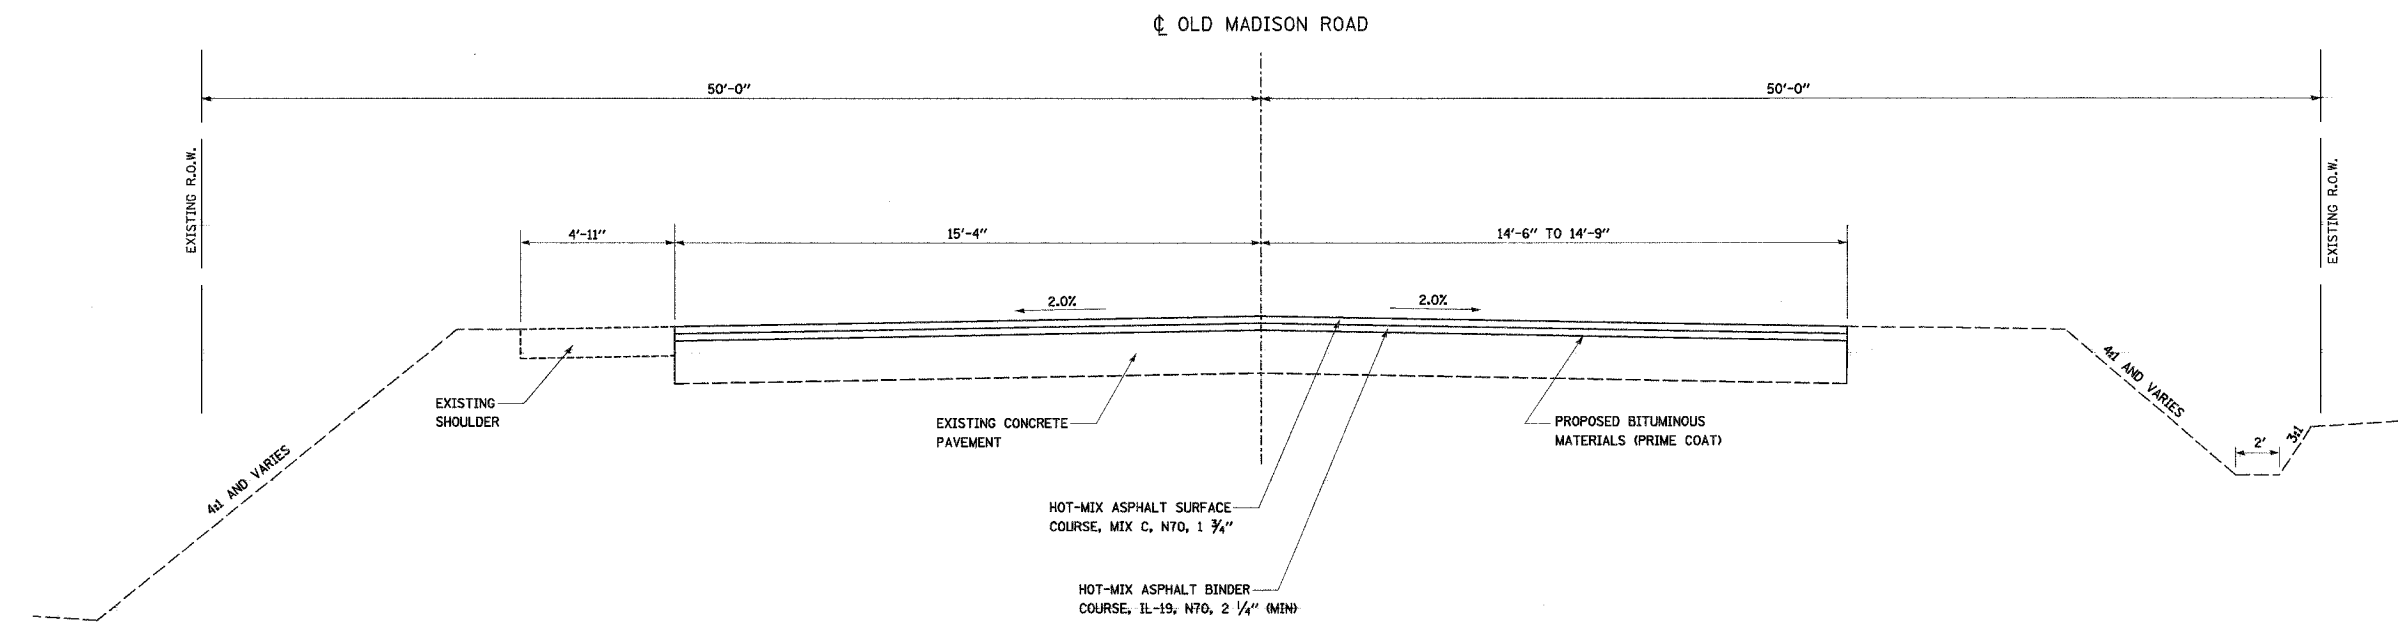

OLD MADISON ROAD PROPOSED TYPICAL SECTION (SOUTH)
 STA. 133+08.37 TO STA. 133+58.17
 N.T.S.

<p>Juneau Associates, Inc. P.C. CONSULTING ENGINEERS AND LAND SURVEYORS 2200 State Street, P.O. Box 1200 Granite City, Illinois 62040 Phone: (618) 939-9500 Fax: (618) 939-9541</p>		<p align="center">PROPOSED TYPICAL SECTIONS</p> <p align="center">OLD MADISON ROAD MADISON, ILLINOIS SECTION No. 05-00054-00-WR</p>																		
<p align="center">REVISIONS</p> <table border="1"> <thead> <tr> <th>NO.</th> <th>DATE</th> <th>BY</th> <th>REMARKS</th> </tr> </thead> <tbody> <tr> <td> </td> <td> </td> <td> </td> <td> </td> </tr> </tbody> </table>		NO.	DATE	BY	REMARKS					<p>SCALE: N.T.S.</p> <table border="1"> <tr> <td>DSN. BY: BFK</td> <td>DATE: 06/06/07</td> <td>SHEET</td> </tr> <tr> <td>DWN. BY: JDH</td> <td>DATE: 06/06/07</td> <td>9</td> </tr> <tr> <td>CHKD: BFK</td> <td>DATE: 06/06/07</td> <td></td> </tr> </table>		DSN. BY: BFK	DATE: 06/06/07	SHEET	DWN. BY: JDH	DATE: 06/06/07	9	CHKD: BFK	DATE: 06/06/07	
NO.	DATE	BY	REMARKS																	
DSN. BY: BFK	DATE: 06/06/07	SHEET																		
DWN. BY: JDH	DATE: 06/06/07	9																		
CHKD: BFK	DATE: 06/06/07																			
<p>DWG. NO.</p>		<p>JOB NO. E061003 DGN. NAME: TYP-PROP2 OF 10 SHTS</p>																		