

**BUTT JOINT DETAILS**

**NOTE:**

THE CONTRACTOR SHALL BE REQUIRED TO PERFORM SAWCUTTING AT THE EXISTING PAVEMENT, EXISTING WIDENING, OR EXISTING SHOULDER EDGE THROUGHOUT THE PROJECT LIMITS IN ORDER TO PERFORM REMOVAL OPERATIONS. THIS SAWING WILL NOT BE PAID FOR SEPARATELY, BUT WILL BE INCLUDED IN THE COST FOR HOT-MIX ASPHALT SURFACE REMOVAL, VARIABLE DEPTH.


THE CONTRACTOR SHALL CONSTRUCT BUTT JOINTS WHERE TYING INTO EXISTING PAVEMENT AS SHOWN IN THE PLANS. THE COST FOR SAWCUTTING, TEMPORARY RAMPS, AND MILLING ASSOCIATED WITH THE BUTT JOINTS WILL NOT BE PAID FOR SEPARATELY, BUT WILL BE INCLUDED IN THE COST OF HOT-MIX SURFACE REMOVAL, VARIABLE DEPTH.

**MILLING SCHEDULE**

LOCATION	LT		RT	
	MILL DPTH AVG (IN)	CROSS SLOPE (%)	MILL DPTH AVG (IN)	CROSS SLOPE (%)
OLD MADISON ROAD				
STA. 101+00	3	1.5	3	1.5
STA. 103+00	3	2.0	3	2.0
STA. 105+00	2	2.0	2	2.0
STA. 107+00	2	2.0	2	2.0
STA. 109+00	2	2.0	2	2.0
STA. 111+00	2	2.0	3	2.0
STA. 113+00	1	2.0	1	2.0
STA. 115+00	1	2.0	1	1.0
STA. 117+00	2	2.0	3	2.0
STA. 119+00	3	2.0	3	2.0
STA. 121+00	4	2.0	4	2.0
STA. 123+00	3	2.0	3	2.0
STA. 125+00	2	2.0	2	2.0
STA. 127+00	2	2.0	2	2.0
STA. 129+00	3	2.0	2	2.0
STA. 131+00	1	2.0	2	2.0
STA. 133+00	4	2.0	4	2.0

DATE	BY
FINAL SURVEY PLOTTED	
NOTE BOOK	
TEMPLATE AREAS CHECKED	
NO.	

DATE	BY
ORIGINAL SURVEY PLOTTED	
NOTE BOOK	
TEMPLATE AREAS CHECKED	
NO.	

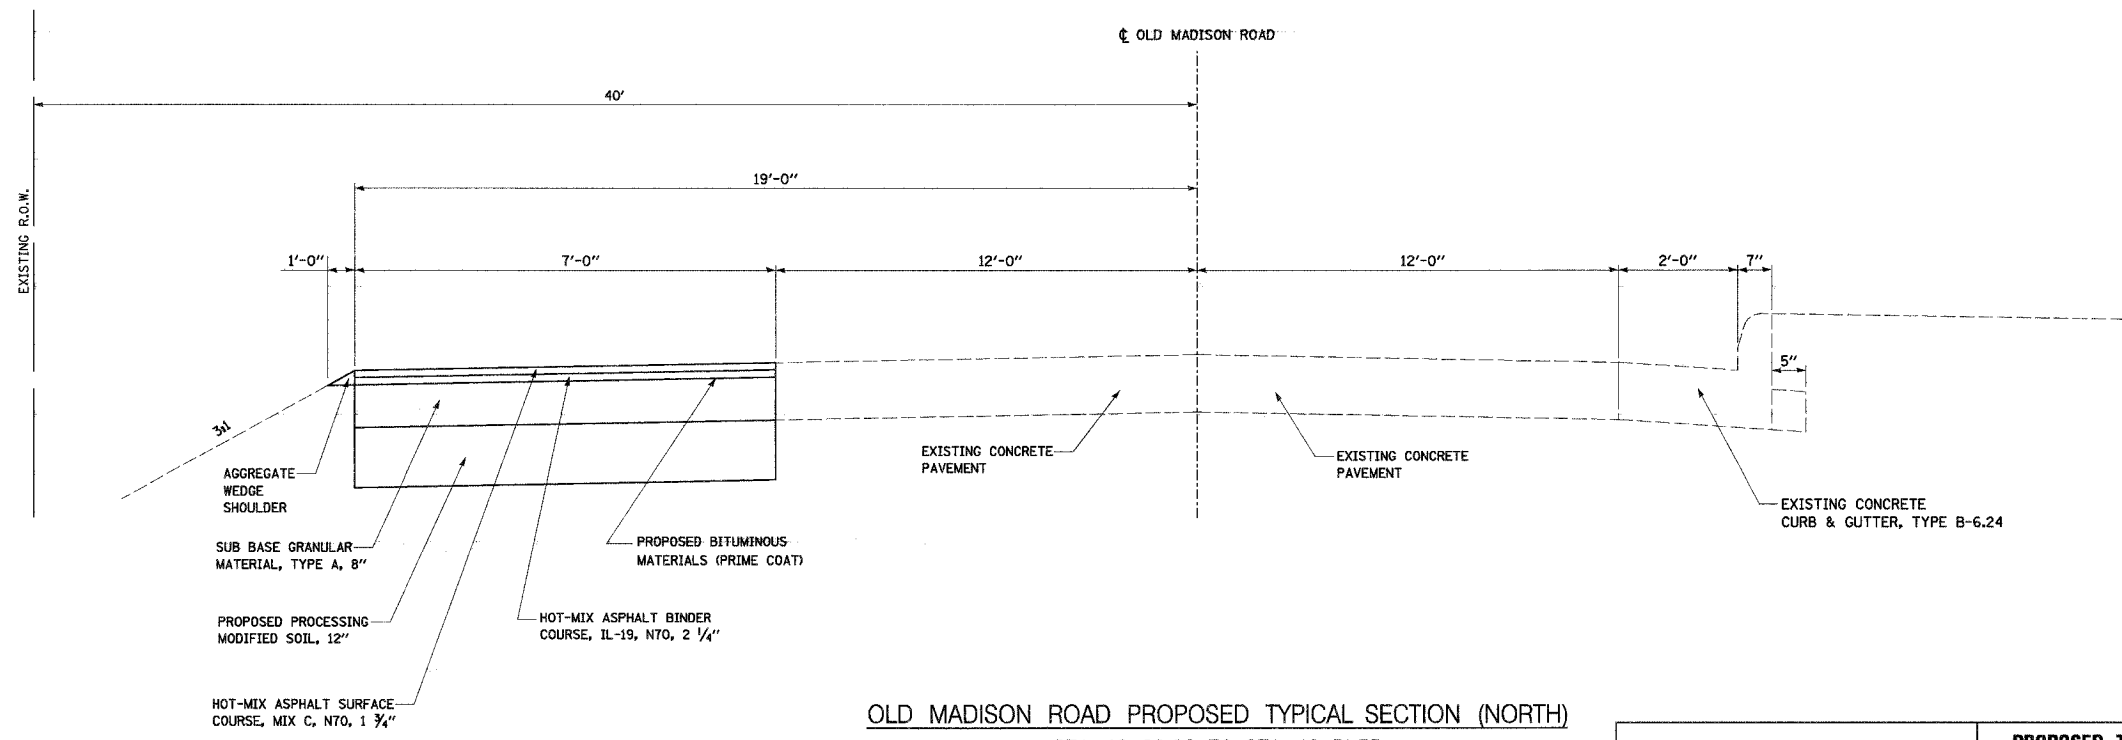

**OLD MADISON ROAD PROPOSED TYPICAL SECTION (NORTH)**  
 STA. 10+68.06 TO STA. 12+51.35  
 N.T.S.

		<b>PROPOSED TYPICAL SECTIONS</b> OLD MADISON ROAD MADISON, ILLINOIS SECTION No. 05-00054-00-WR	
<b>REVISIONS</b> NO. DATE BY REMARKS		SCALE: N.T.S.	
DSN. BY: BFK DATE: 06/06/07		SHEET: 10	
DWN. BY: JDH DATE: 06/06/07			
CHK'D: BFK DATE: 06/06/07			
DWG. NO. E061003		DGN. NAME: TYP-PROP3 OF 10 SHTS	