



F.A.U. RTE.	SECTION	COUNTY	TOTAL SHEETS	SHEET NO.
	05-00054-00-WR	MADISON	110	18
FED. ROAD DIST. NO.	ILLINOIS FED. AID PROJECT			
CONTRACT NO. 97320				

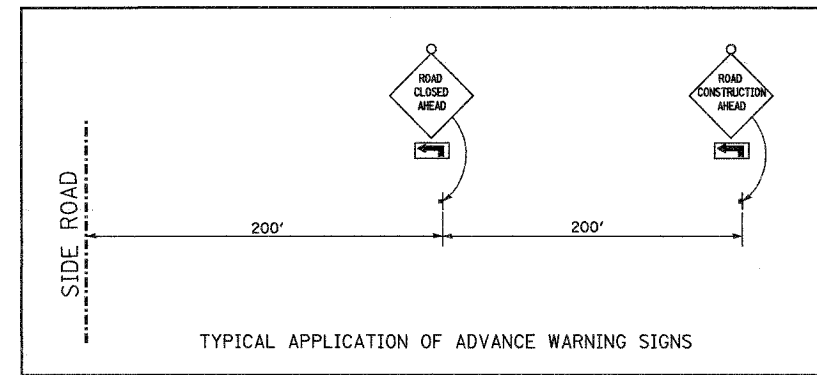

BY	DATE
FINAL SURVEYED	
SURVEY PLOTTED	
NOTE BOOK	
TEMPLATE	
AREAS	
CHECKED	
NO.	

BY	DATE
ORIGINAL SURVEYED	
SURVEY PLOTTED	
NOTE BOOK	
TEMPLATE	
AREAS	
CHECKED	
NO.	

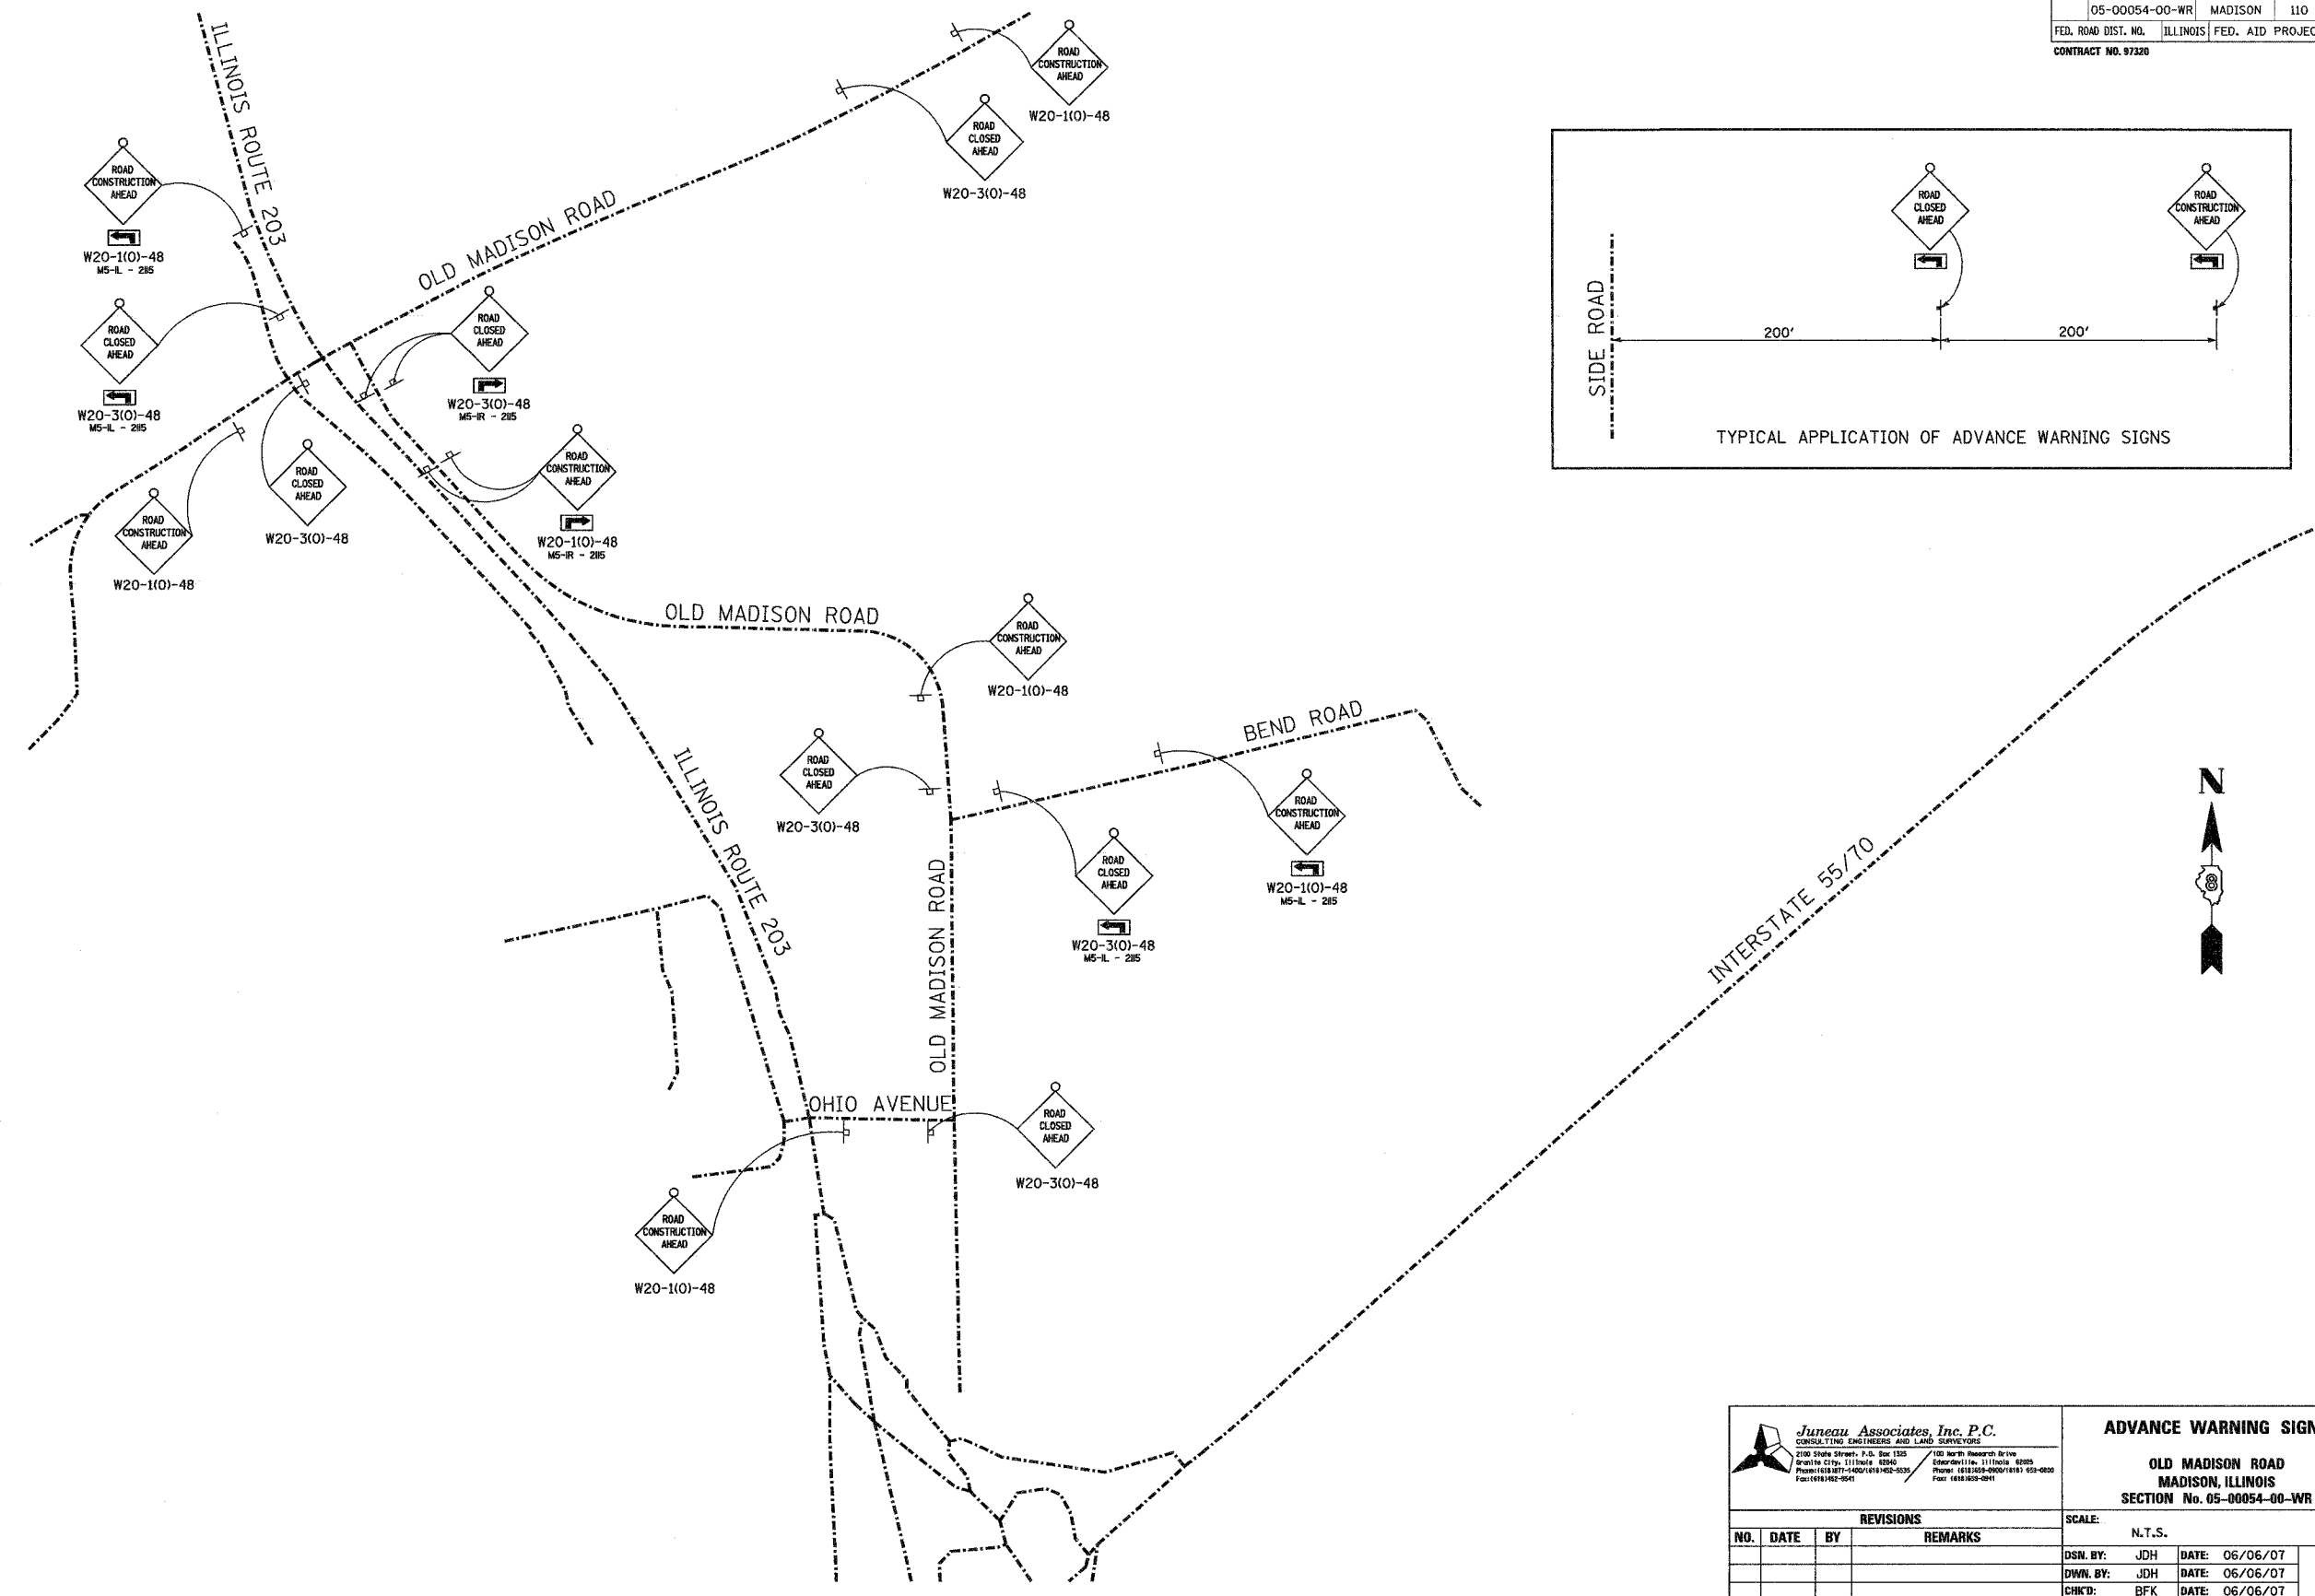

<p><b>Juneau Associates, Inc. P.C.</b> CONSULTING ENGINEERS AND LAND SURVEYORS 2100 State Street, P.O. Box 1205 Granite City, Illinois 62040 Phone: (618) 851-4400 / (618) 851-5335 Fax: (618) 852-8541</p>		<p><b>ADVANCE WARNING SIGNS</b></p> <p><b>OLD MADISON ROAD MADISON, ILLINOIS</b></p> <p>SECTION No. 05-00054-00-WR</p>	
<p>SCALE: N.T.S.</p>		<p>DSN. BY: JDH    DATE: 06/06/07    SHEET</p> <p>DWN. BY: JDH    DATE: 06/06/07    18</p> <p>CHK'D: BFK    DATE: 06/06/07</p>	
<p>DWG. NO.</p>		<p>JOB NO. E061003    DGN. NAME: WRSIGN.R18    OF 110 SHTS</p>	