



F.A.U. RTE.	SECTION	COUNTY	TOTAL SHEETS	SHEET NO.
	D5-00054-00-WR	MADISON	110	20
FED. ROAD DIST. NO.	ILLINOIS	FED. AID PROJECT		
CONTRACT NO. 67320				

FINAL SURVEYED	DATE
SURVEY PLOTTED	
NOTE BOOK TEMPLATE	
AREAS CHECKED	
NO.	

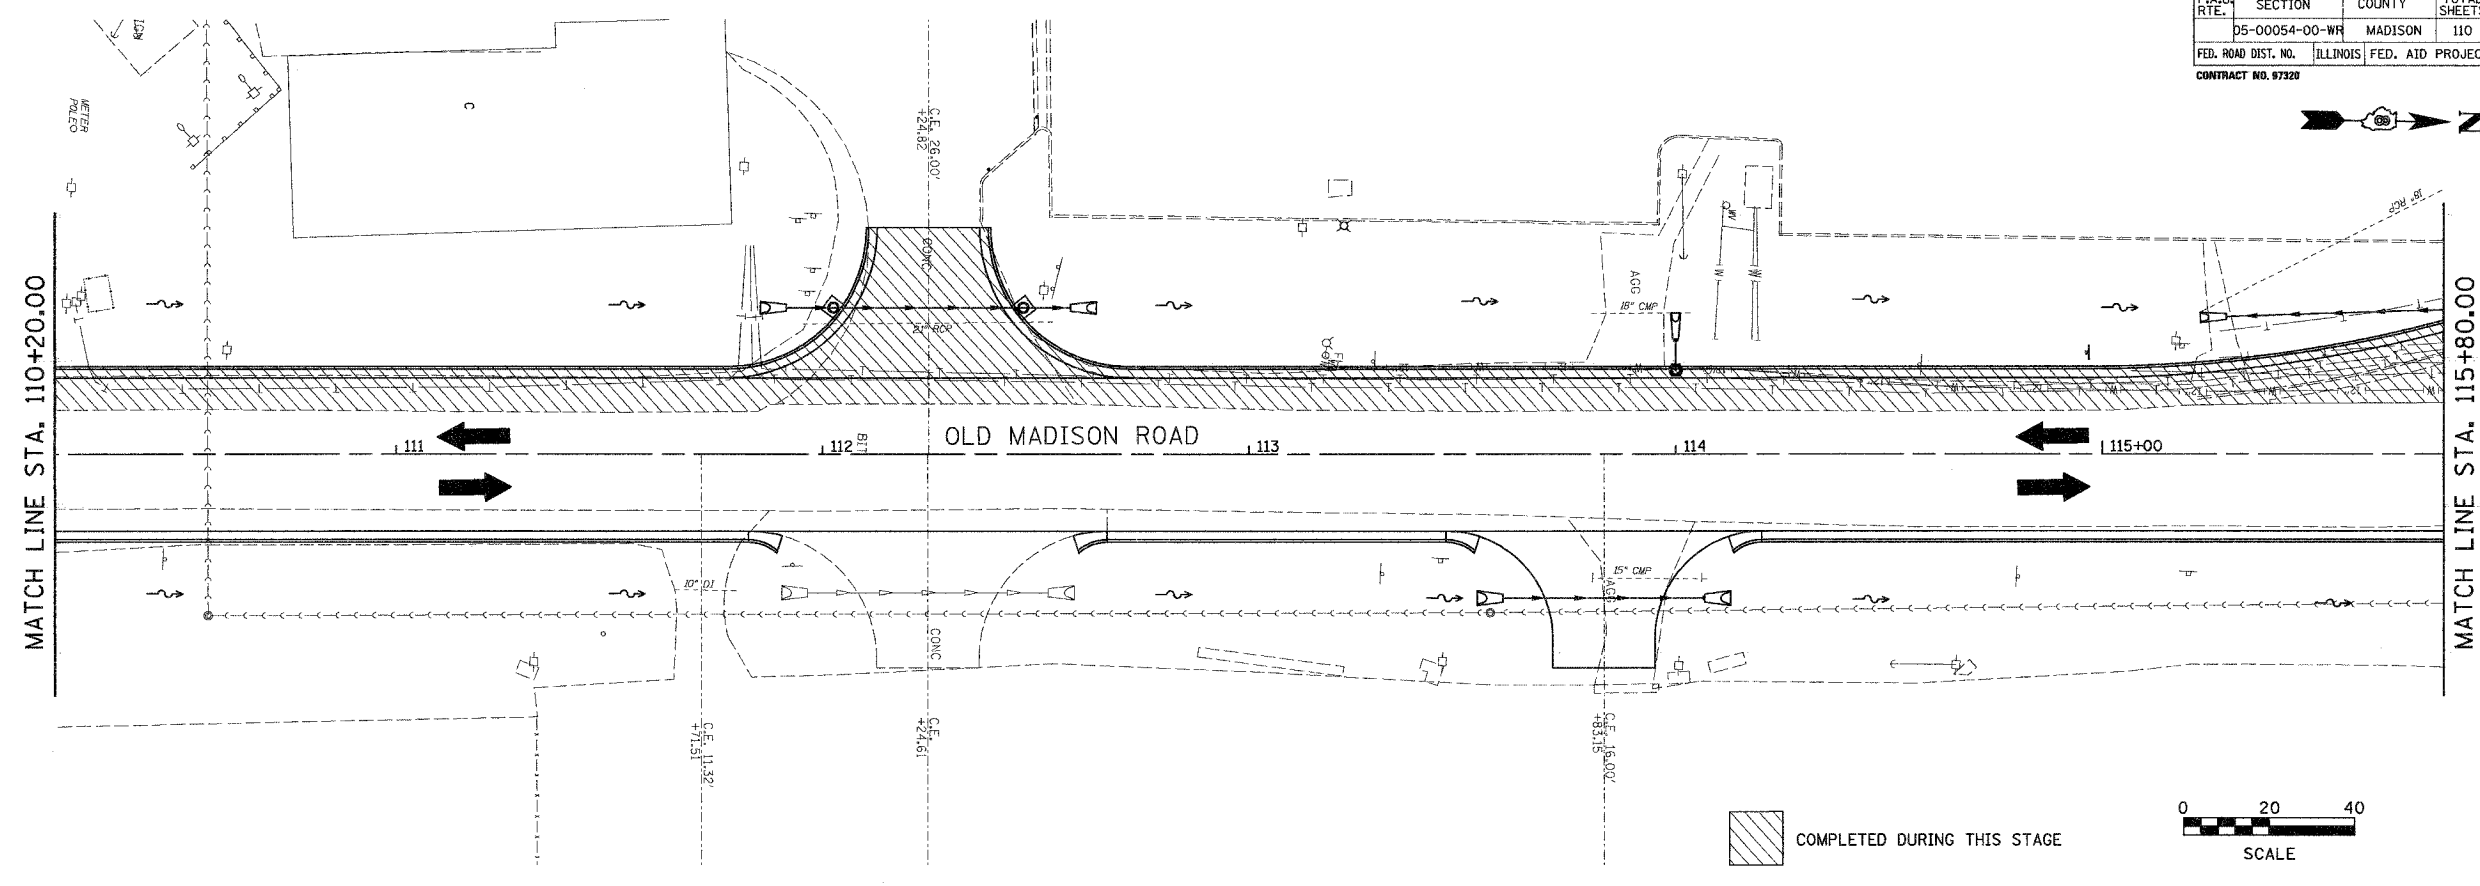

ORIGINAL SURVEYED	DATE
SURVEY PLOTTED	
NOTE BOOK TEMPLATE	
AREAS CHECKED	
NO.	

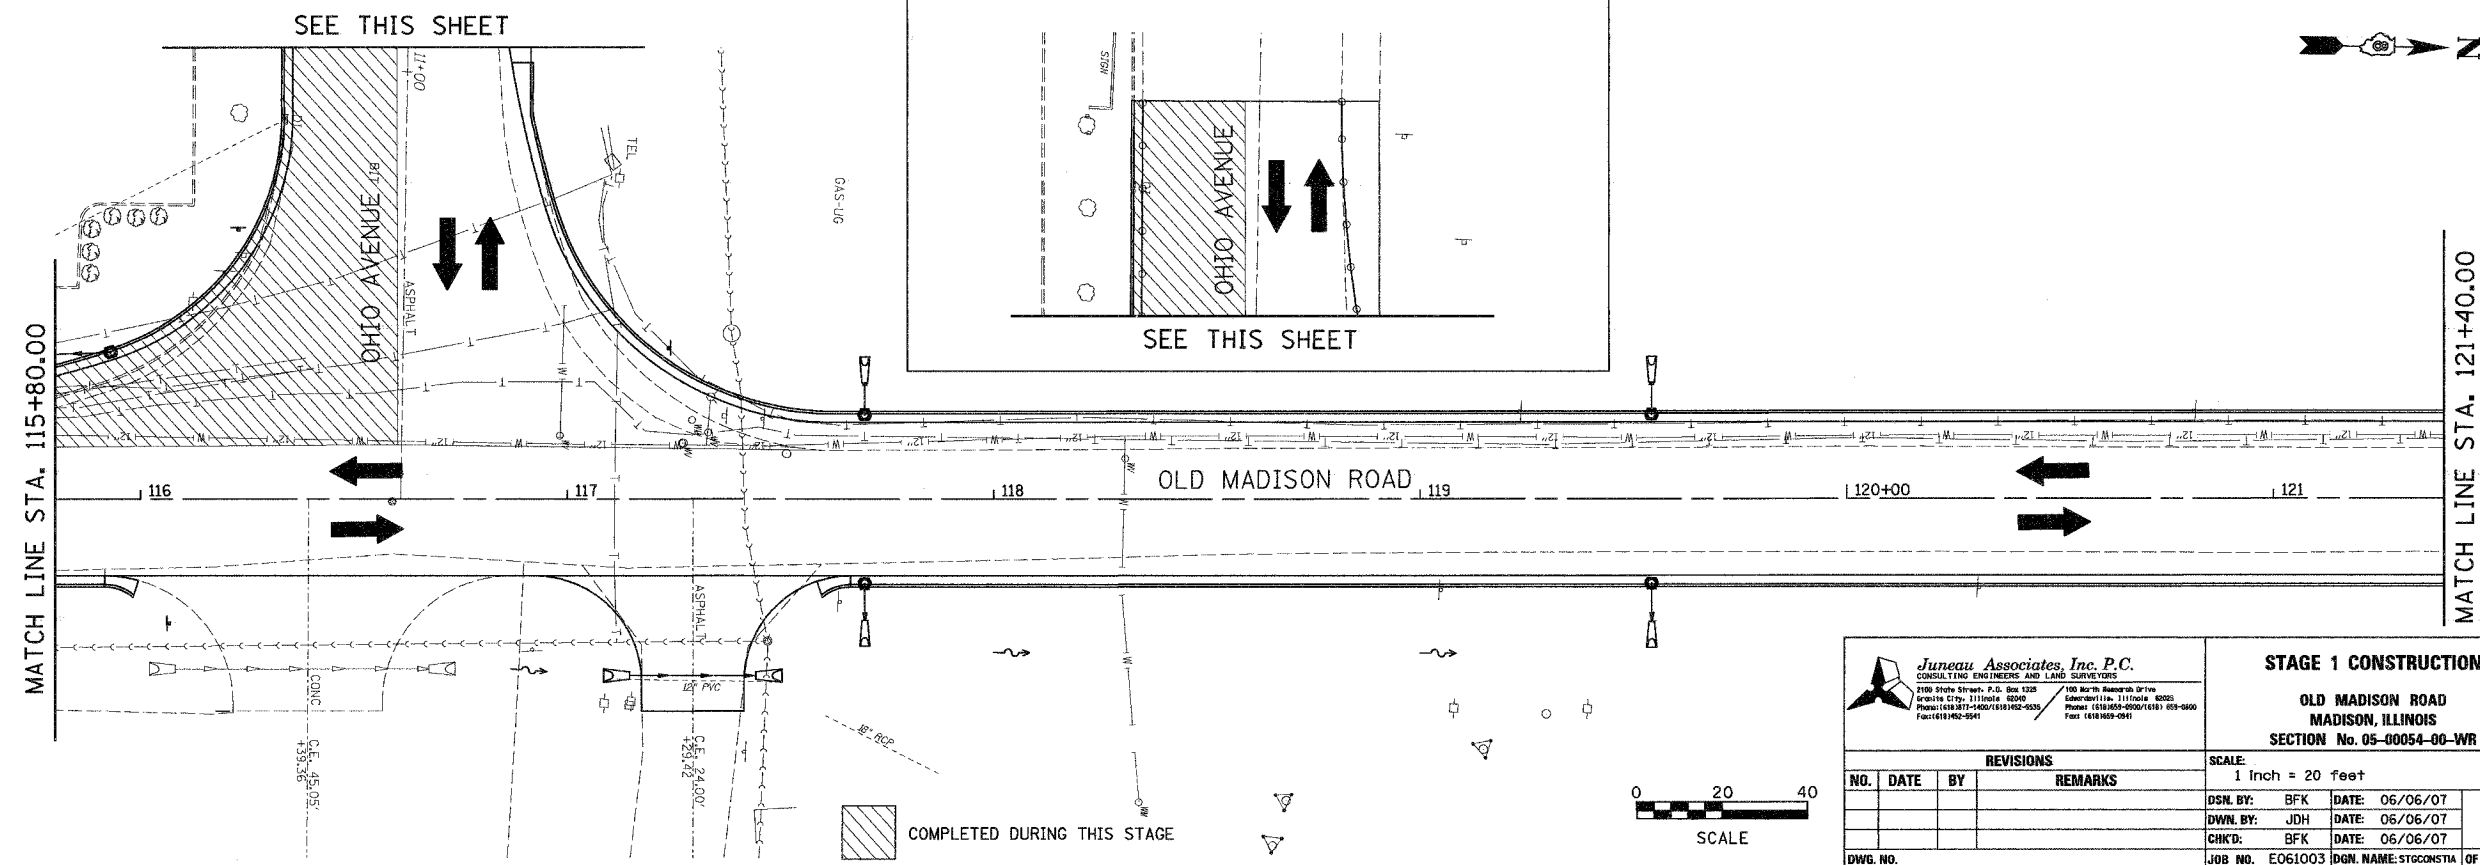

Juneau Associates, Inc. P.C.
CONSULTING ENGINEERING AND LAND SURVEYORS
2100 State Street, P.O. Box 1200
Rockville City, 31100, 62040
Phone: (618) 368-0001 FAX: (618) 368-0035
Fac: (618) 368-0041

STAGE 1 CONSTRUCTION
OLD MADISON ROAD
MADISON, ILLINOIS
SECTION No. 05-00054-00-WR

REVISIONS			
NO.	DATE	BY	REMARKS

SCALE:	1 Inch = 20 feet			
DSN. BY:	BFK	DATE:	06/06/07	SHEET
DWN. BY:	JDH	DATE:	06/06/07	20
CHK'D:	BFK	DATE:	06/06/07	
DWG. NO.	E061003	DGN. NAME:	STGCCNSTA	OF 110 SHTS