



F.A.U. RTE.	SECTION	COUNTY	TOTAL SHEETS	SHEET NO.
	D5-00054-00-WR	MADISON	110	21
FED. ROAD DIST. NO.	ILLINOIS FED. AID PROJECT			
CONTRACT NO. 97320				

BY	DATE
FINAL SURVEYED	
SURVEY PLOTTED	
NOTE BOOK TEMPLATE	
AREAS CHECKED	
NO.	

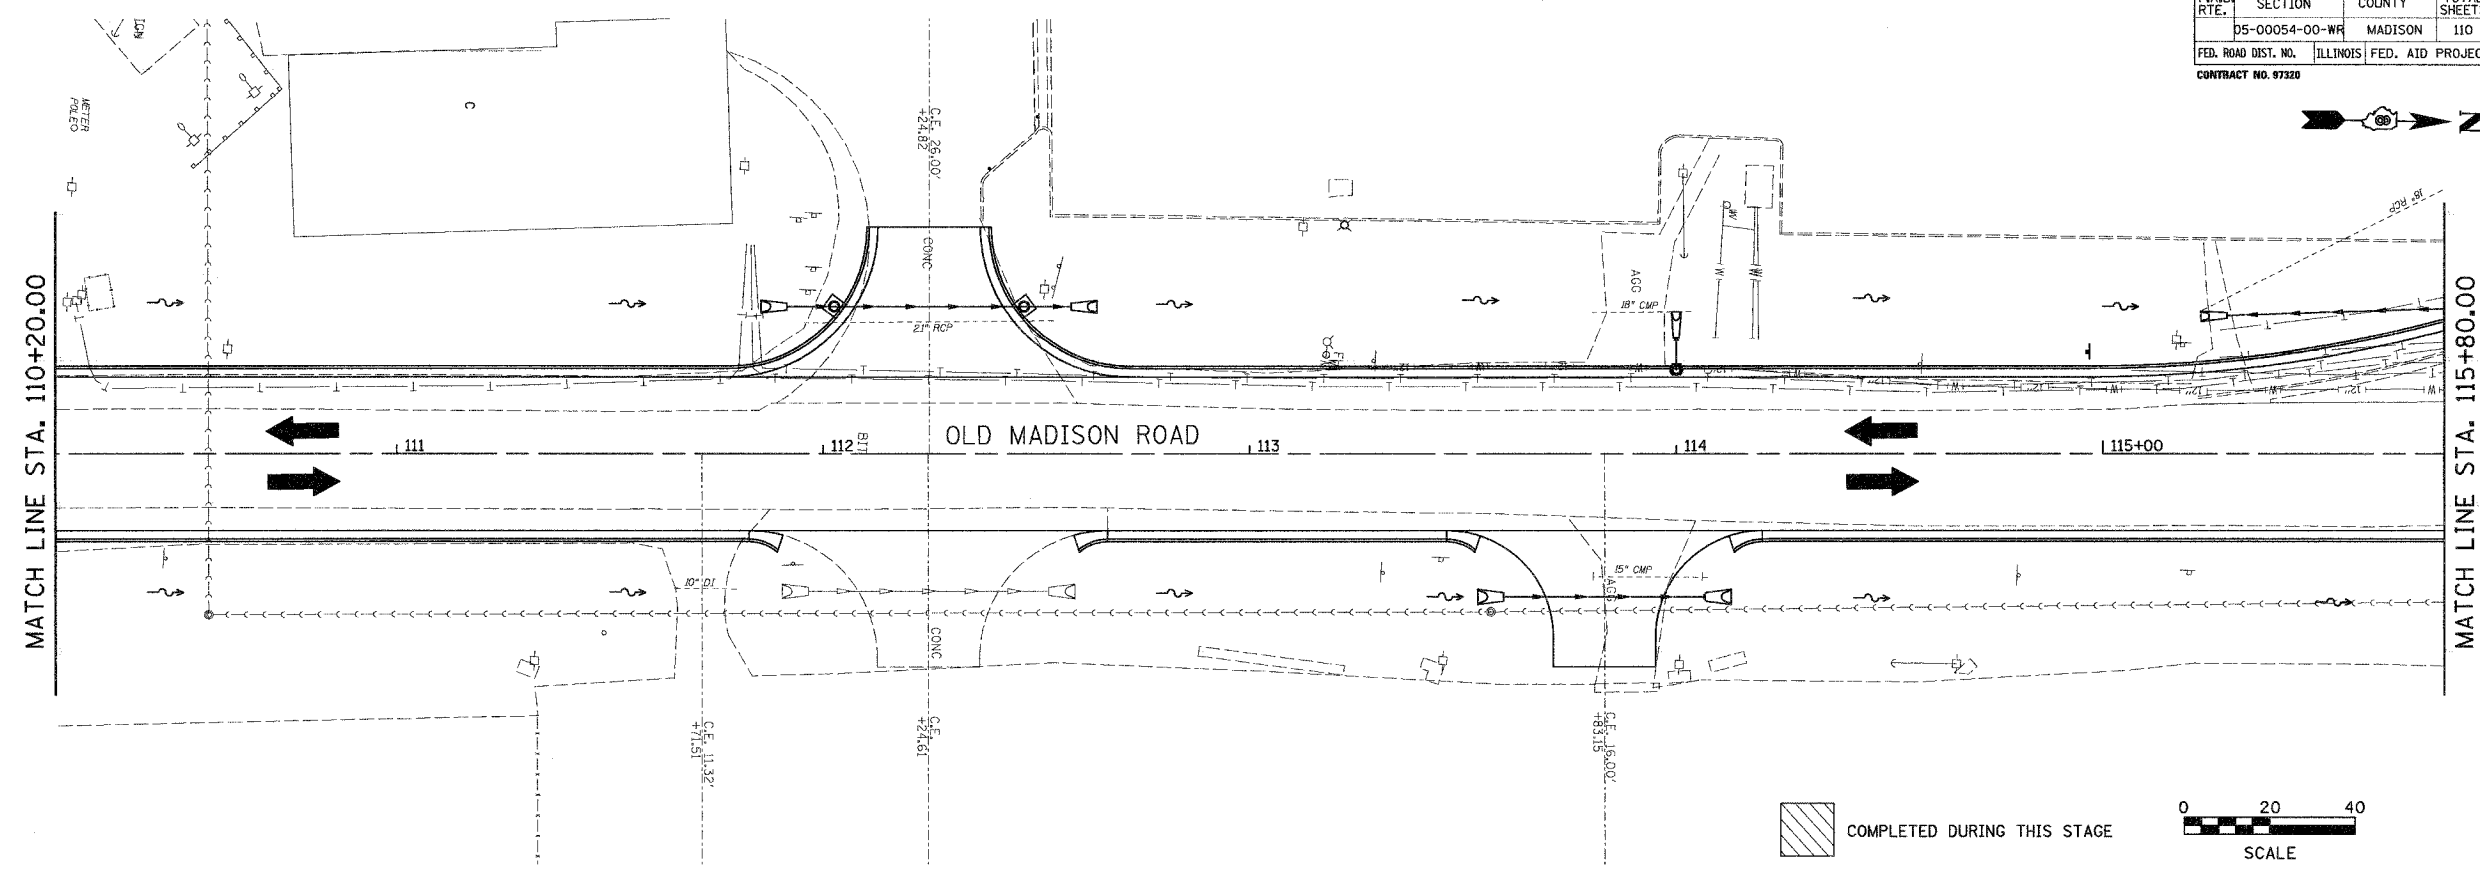

BY	DATE
ORIGINAL SURVEYED	
SURVEY PLOTTED	
NOTE BOOK TEMPLATE	
AREAS CHECKED	
NO.	

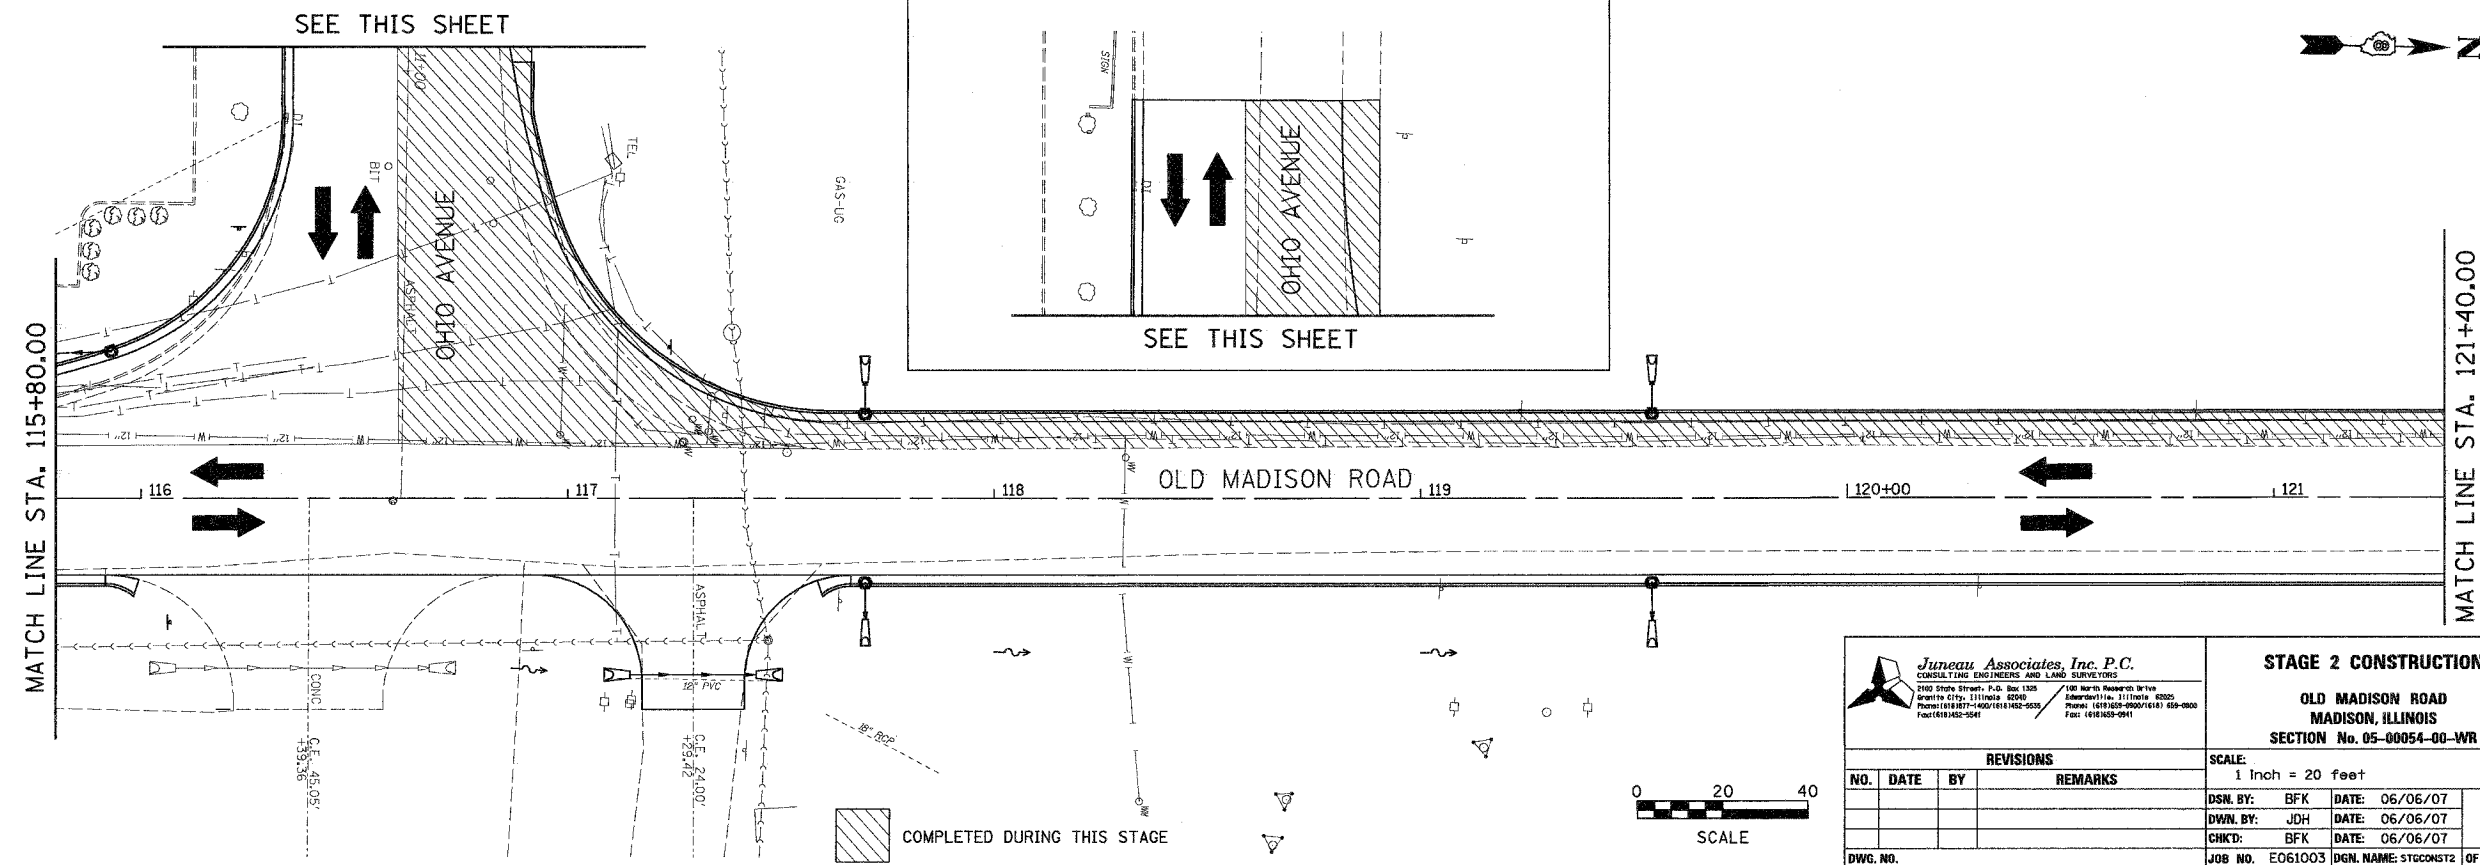

**Jureau Associates, Inc. P.C.**  
 CONSULTING ENGINEERS AND LAND SURVEYORS  
 2103 State Street, P.O. Box 1325 / 101 North Research Drive  
 Granite City, Illinois 62040 / Edwardsville, Illinois 62025  
 Phone: (618) 651-1400 / (618) 452-2025 / Phone: (618) 651-9000 / (618) 651-9000  
 Fax: (618) 452-5041 / Fax: (618) 651-0911

<b>STAGE 2 CONSTRUCTION</b>			
<b>OLD MADISON ROAD</b>			
<b>MADISON, ILLINOIS</b>			
<b>SECTION No. 05-00054-00-WR</b>			
SCALE: 1 Inch = 20 feet			
DSN. BY:	BFK	DATE:	06/06/07
DWN. BY:	JDH	DATE:	06/06/07
CHKD:	BFK	DATE:	06/06/07
DWG. NO.	E061003	DGN. NAME:	STGCCNST2
			OF 110 SHTS

REVISIONS			
NO.	DATE	BY	REMARKS

SHEET  
21