
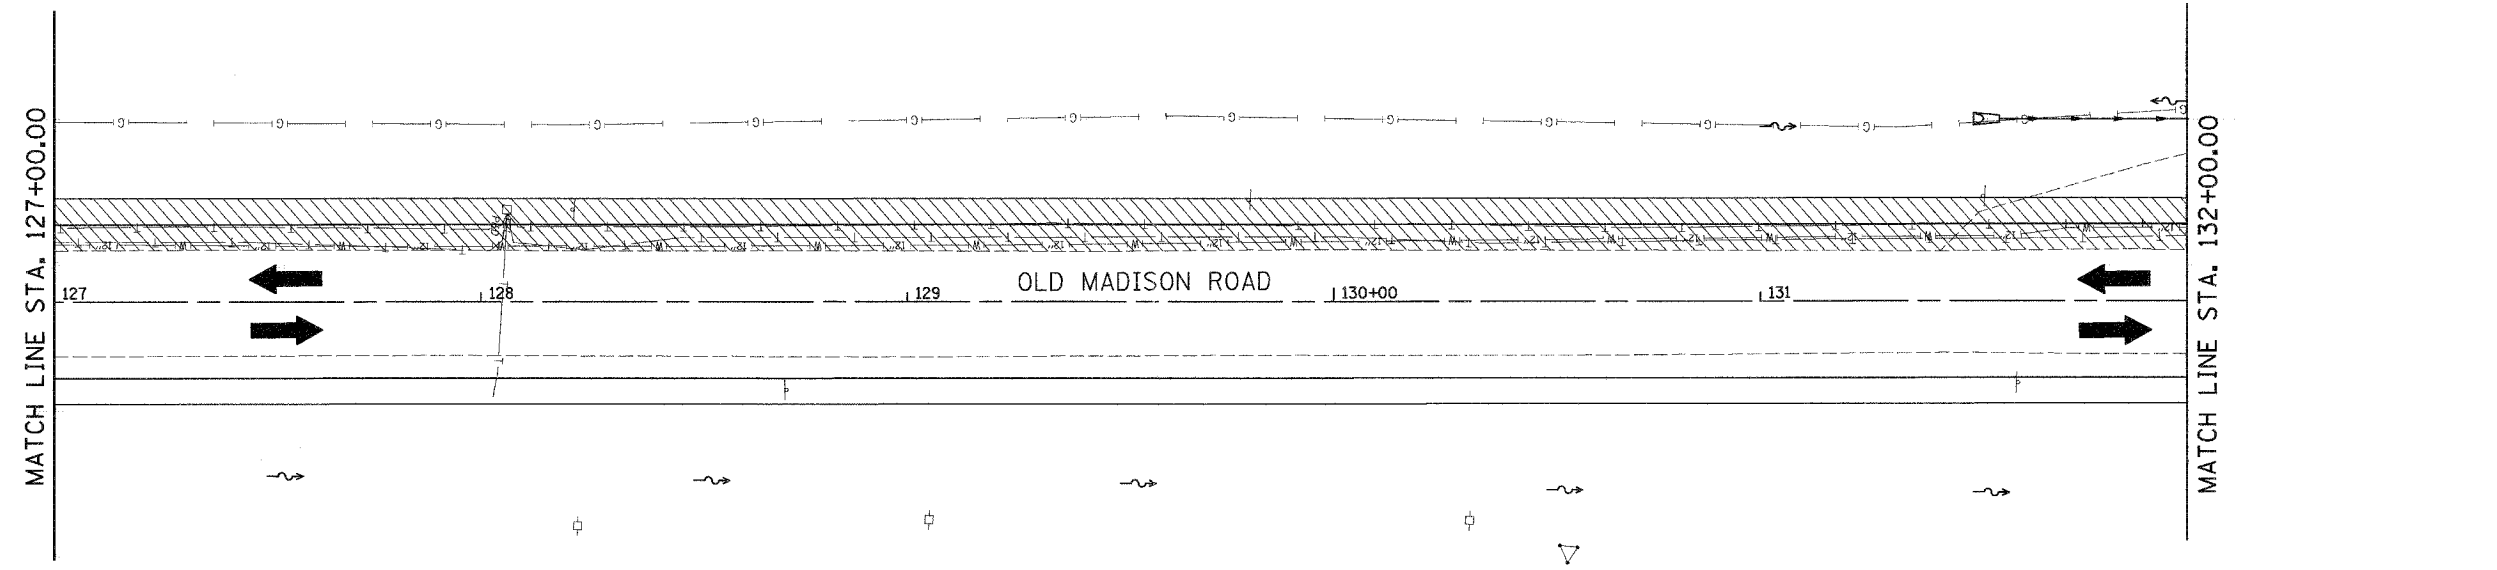


F.A.U. RTE.	SECTION	COUNTY	TOTAL SHEETS	SHEET NO.
	D5-00054-00-WR	MADISON	110	22
FED. ROAD DIST. NO.	ILLINOIS	FED. AID PROJECT		
CONTRACT NO. 97329				

BY	DATE
FINAL SURVEYED SURVEY PLOTTED NOTE BOOK TEMPLATE AREAS CHECKED	
NO.	

BY	DATE
ORIGINAL SURVEYED SURVEY PLOTTED NOTE BOOK TEMPLATE AREAS CHECKED	
NO.	

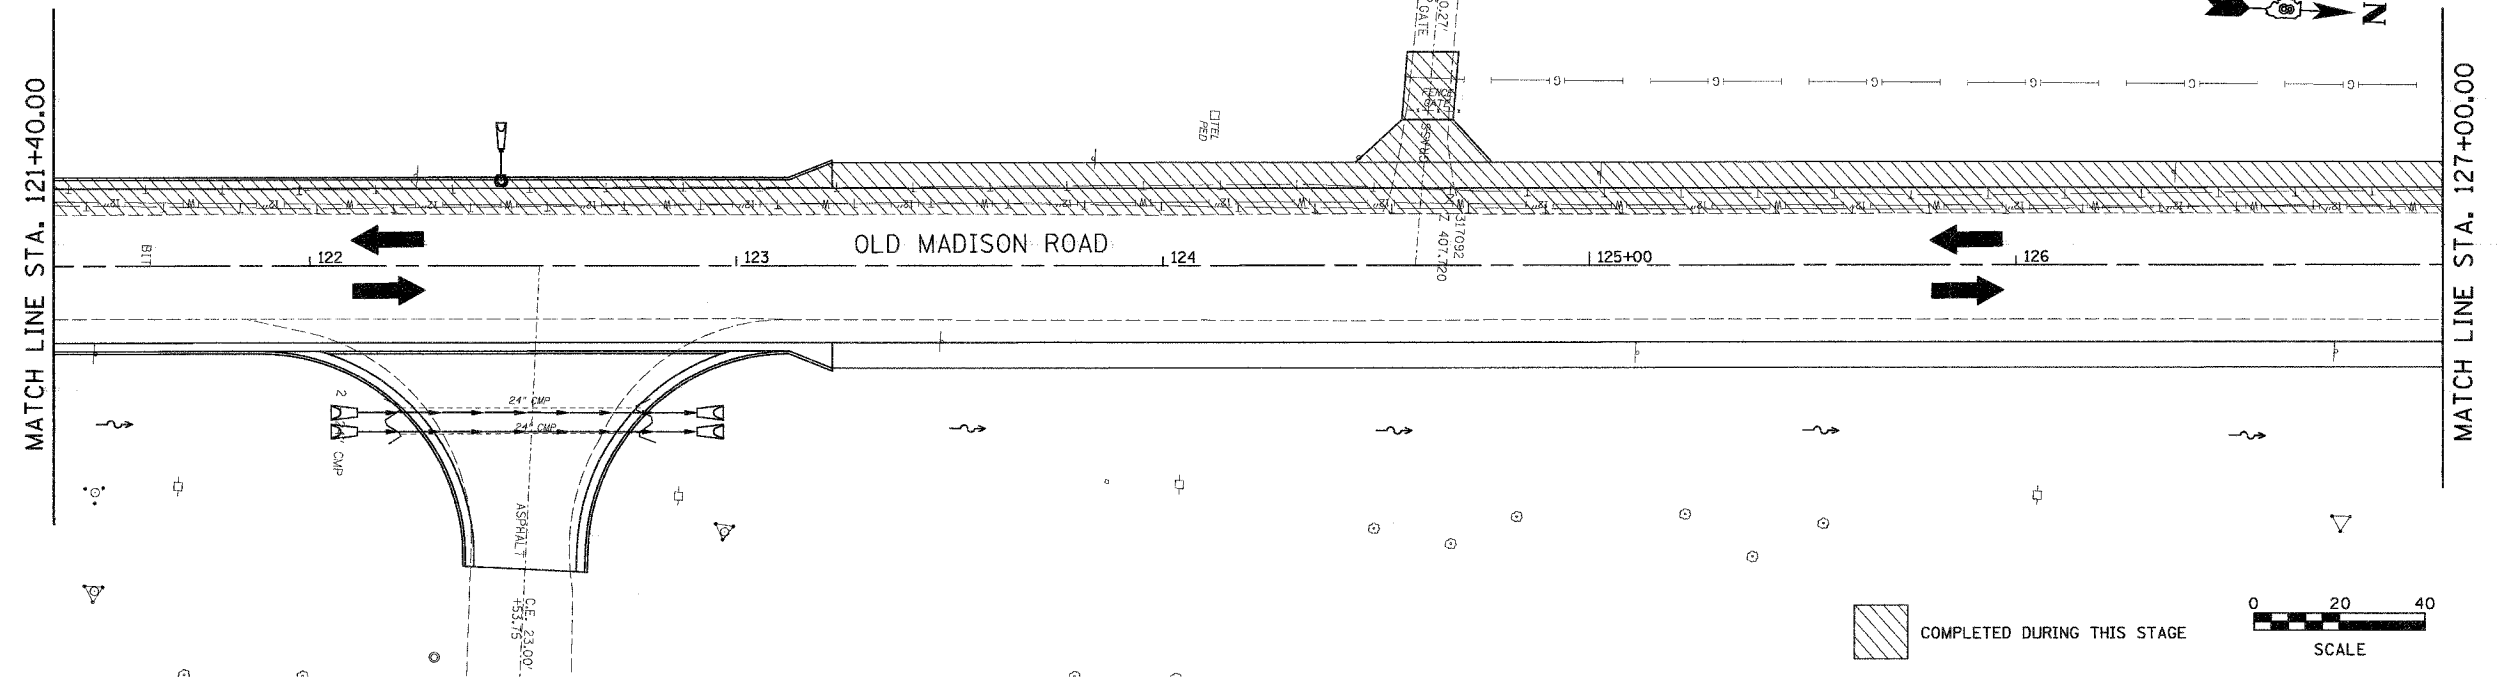

Jureau Associates, Inc. P.C.
CONSULTING ENGINEERS AND LAND SURVEYORS

2100 State Street, P.O. Box 1325
 Granite City, Illinois 62040
 Phone: (618) 381-4200 / (618) 381-4205
 Fax: (618) 381-9541

100 North Research Drive
 Edwardsville, Illinois 62025
 Phone: (618) 698-0900 / (618) 619-0000
 Fax: (618) 389-0941

STAGE 2 CONSTRUCTION

OLD MADISON ROAD
MADISON, ILLINOIS
SECTION No. 05-00054-00-WR

REVISIONS			
NO.	DATE	BY	REMARKS

DWG. NO. _____

SCALE: 1 Inch = 20 feet	
DSN. BY: BFK	DATE: 06/06/07
DWN. BY: JDH	DATE: 06/06/07
CHK'D: BFK	DATE: 06/06/07
JOB NO. E061003	DGN. NAME: STGCONSTR2A
SHEET 22 OF 110 SHTS	

COMPLETED DURING THIS STAGE

SCALE