



F.A.U. RTE.	SECTION	COUNTY	TOTAL SHEETS	SHEET NO.
	D5-00054-00-WR	MADISON	110	23
FED. ROAD DIST. NO.	ILLINOIS FED. AID PROJECT			
CONTRACT NO. 07320				

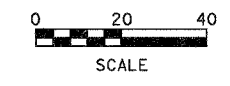

FINAL SURVEY PLOTTED	BY	DATE
NO. _____		
AREAS CHECKED		

ORIGINAL SURVEY PLOTTED	BY	DATE
NO. _____		
AREAS CHECKED		

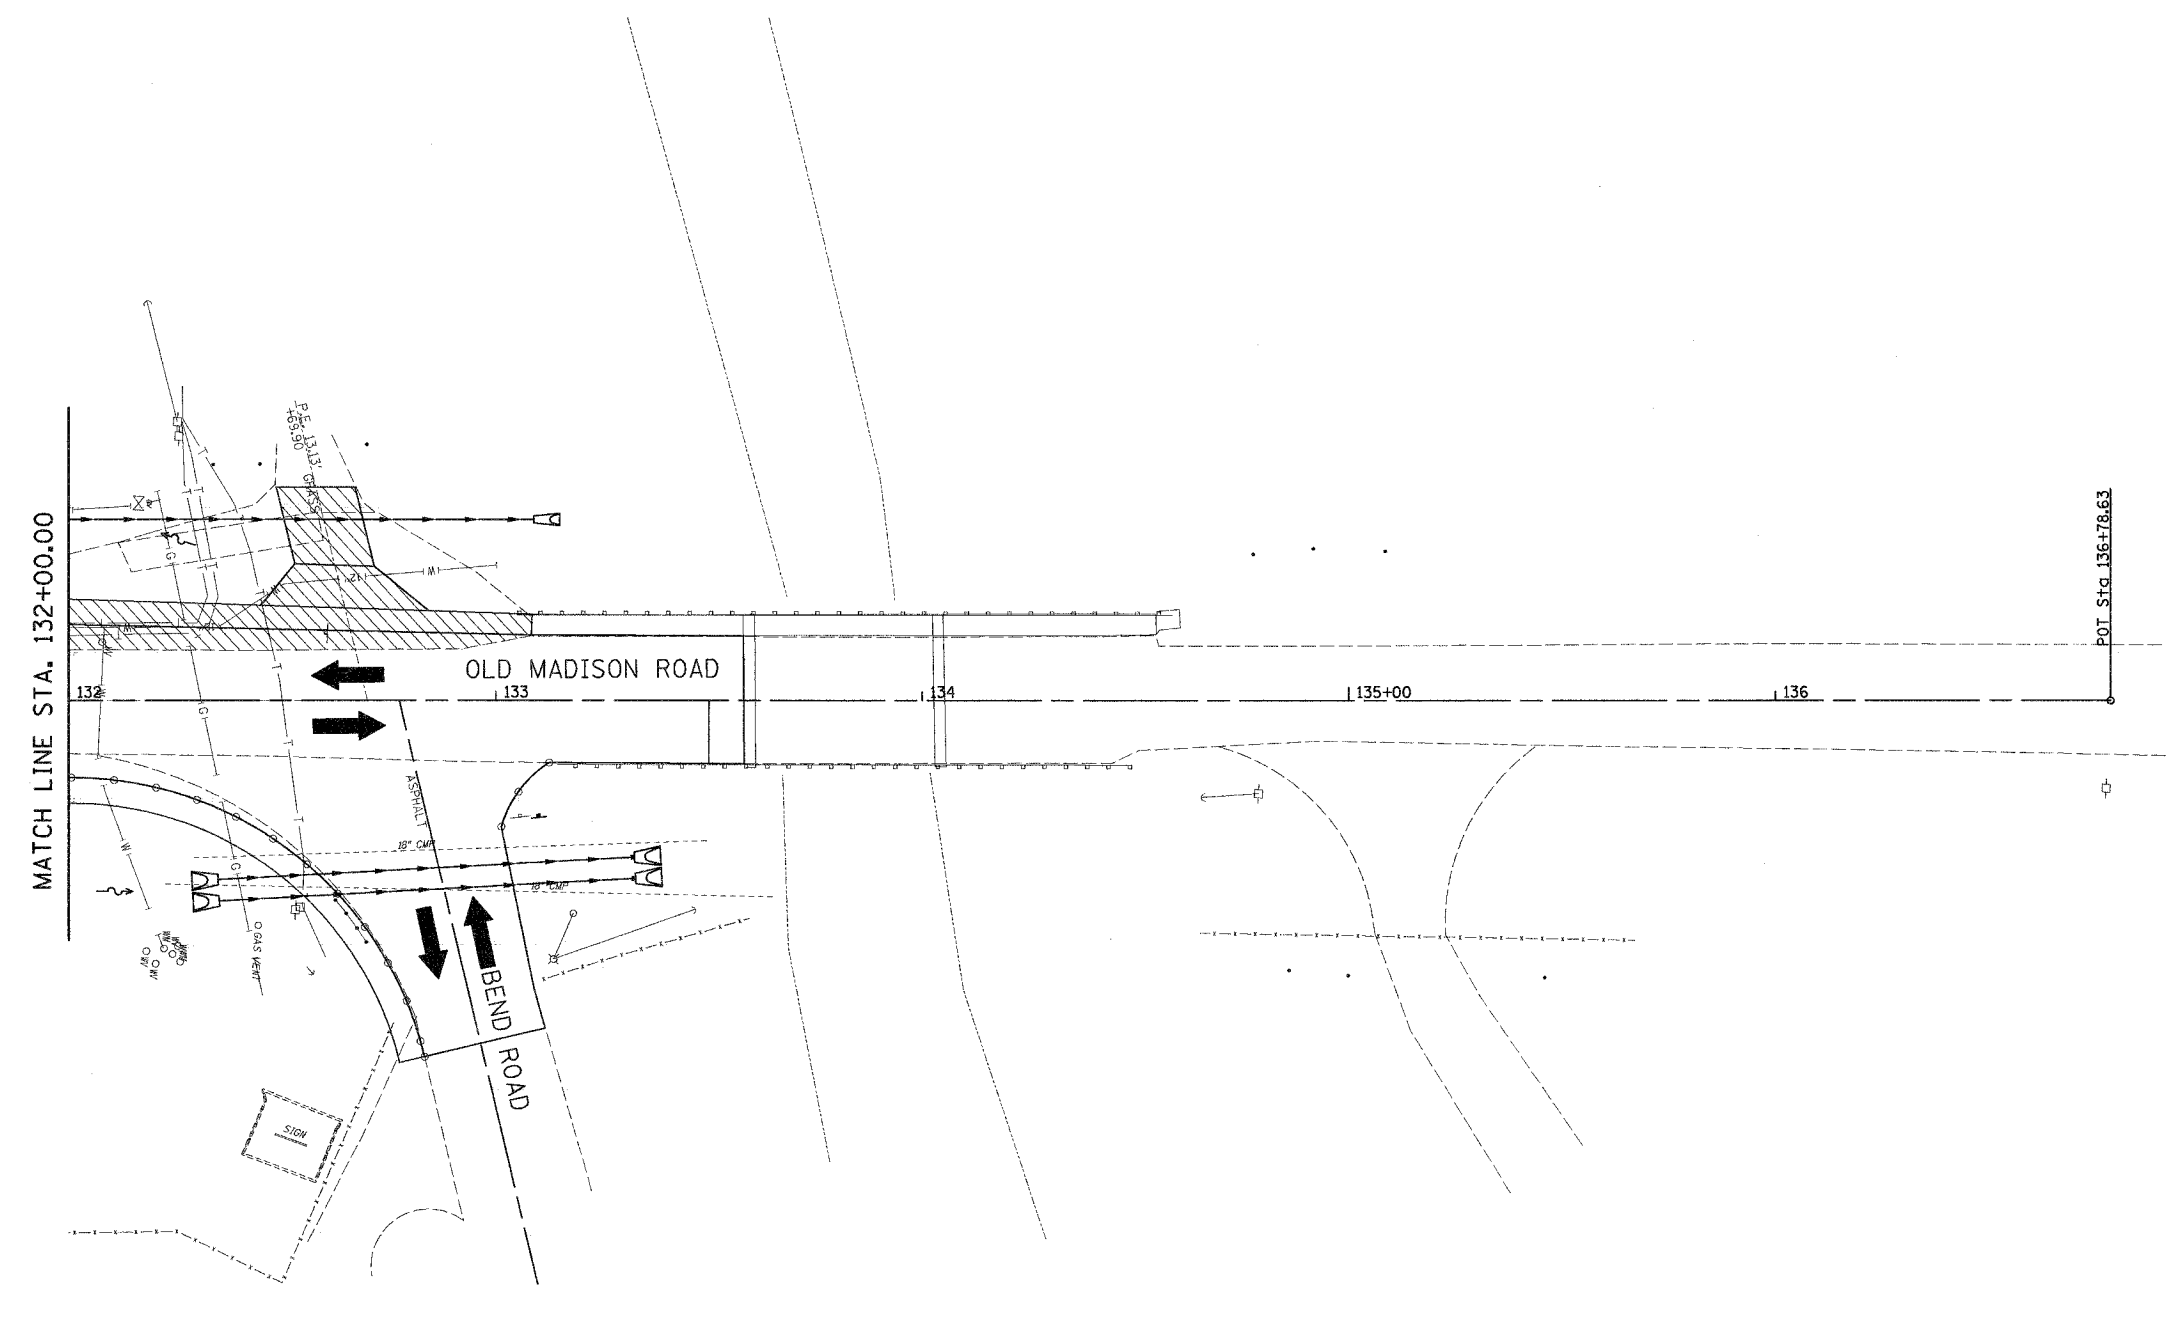

COMPLETED DURING THIS STAGE

Juneau Associates, Inc. P.C. <small>CONSULTING ENGINEERS AND LAND SURVEYORS</small> 2100 State Street, P.O. Box 1225 Granite City, IL 62040 Phone: (618) 952-0800 Fax: (618) 952-0841 100 North Research Drive Edwardsville, IL 62025 Phone: (618) 466-0800 Fax: (618) 466-0841		STAGE 2 CONSTRUCTION OLD MADISON ROAD MADISON, ILLINOIS SECTION No. 05-00054-00-WR																	
<table border="1" style="width: 100%;"> <thead> <tr> <th colspan="4">REVISIONS</th> </tr> <tr> <th>NO.</th> <th>DATE</th> <th>BY</th> <th>REMARKS</th> </tr> </thead> <tbody> <tr> <td> </td> <td> </td> <td> </td> <td> </td> </tr> <tr> <td> </td> <td> </td> <td> </td> <td> </td> </tr> </tbody> </table>		REVISIONS				NO.	DATE	BY	REMARKS									SCALE: 1 Inch = 20 feet	
REVISIONS																			
NO.	DATE	BY	REMARKS																
DSN. BY: BFK DWN. BY: JDH CHK'D: BFK DWG. NO.		DATE: 06/06/07 DATE: 06/06/07 DATE: 06/06/07 JOB NO. E061003 DGN. NAME: STGCONSTR2B																	
		SHEET 23 OF 110 SHTS																	