



F.A.L. RTE.	SECTION	COUNTY	TOTAL SHEETS	SHEET NO.
	D5-00054-00-WR	MADISON	110	24
FED. ROAD DIST. NO.	ILLINOIS FED. AID PROJECT			
CONTRACT NO. 97328				

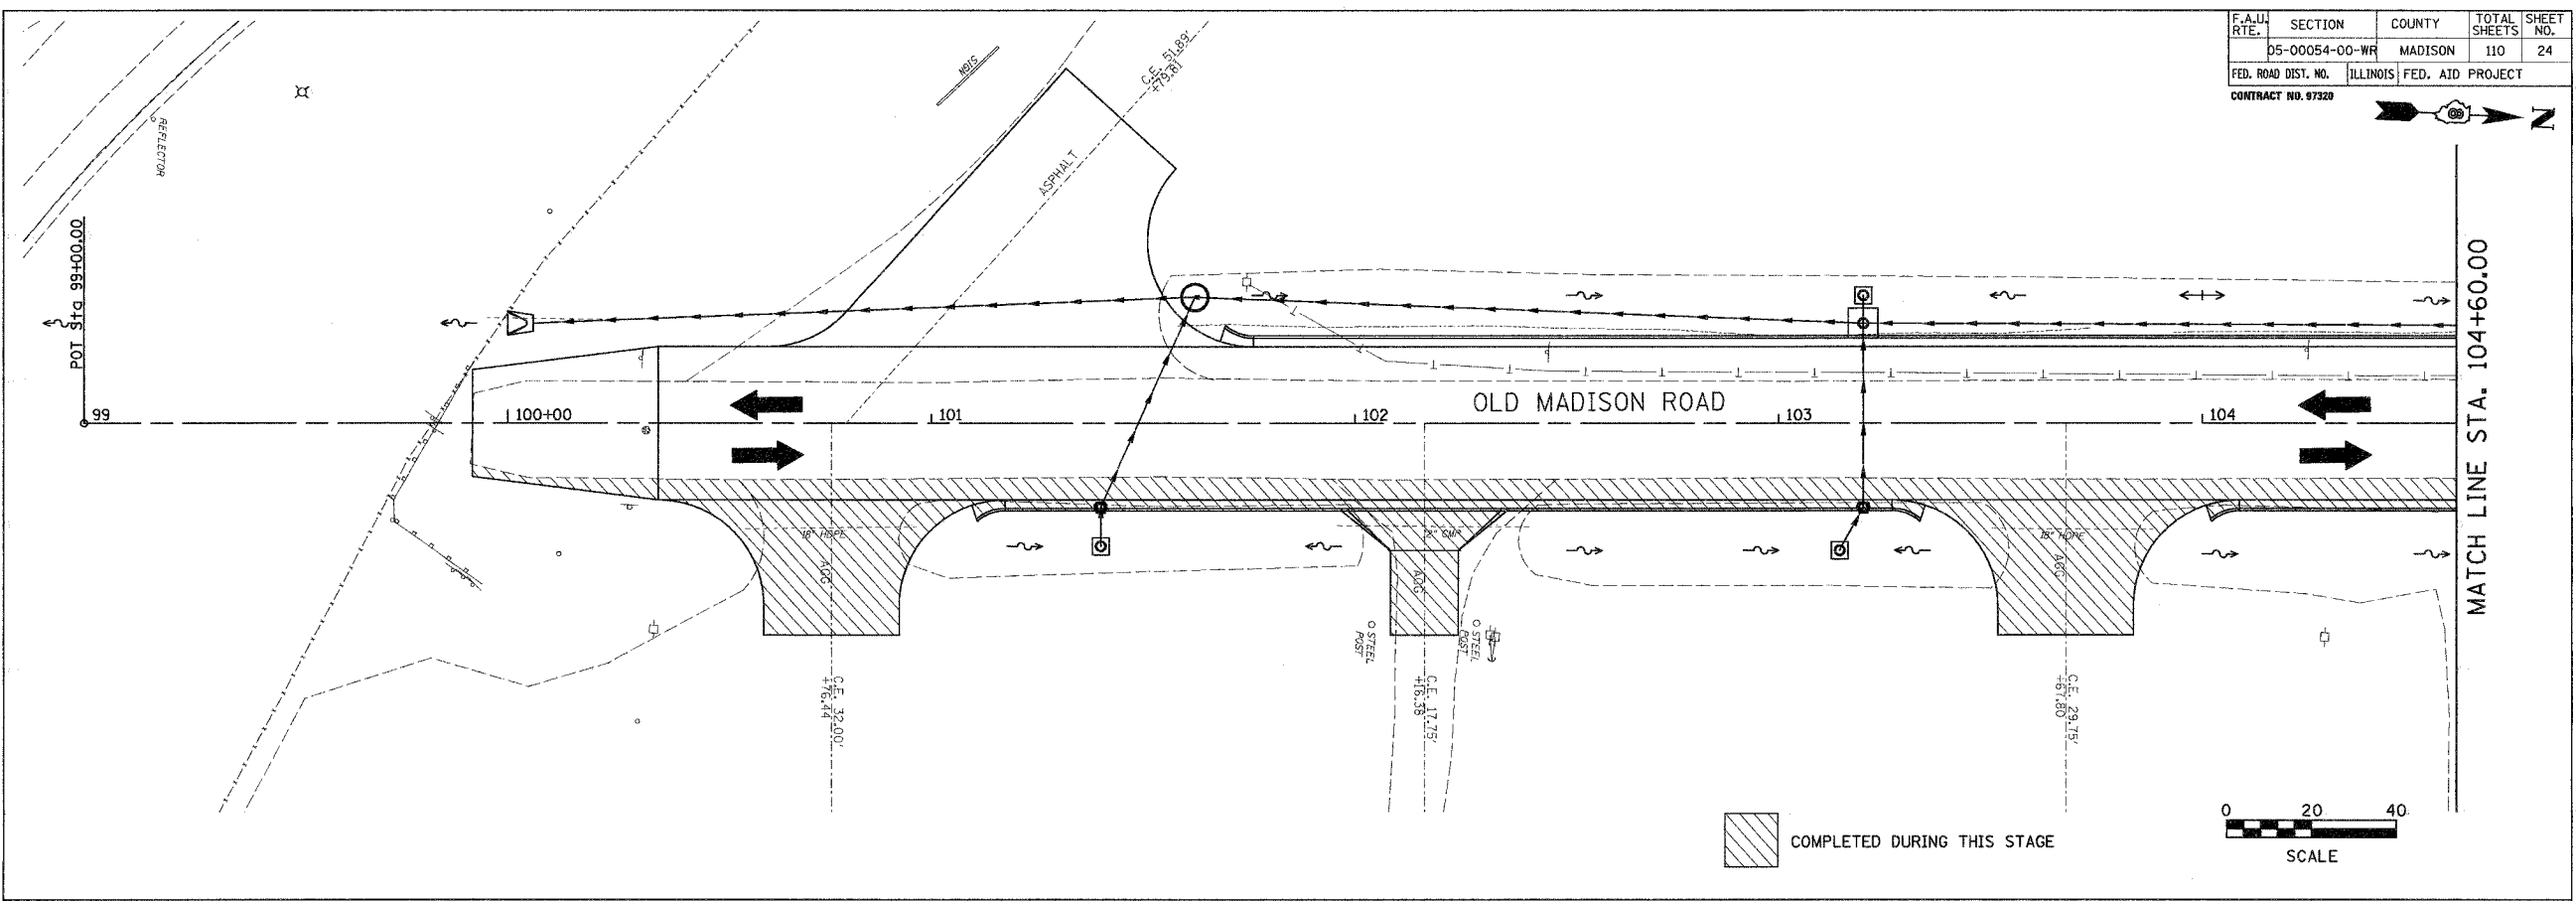

FINAL SURVEYED	BY	DATE
SURVEY PLOTTED		
NOTE BOOK TEMPLATE		
AREAS CHECKED		
NO.		



ORIGINAL SURVEYED	BY	DATE
SURVEY PLOTTED		
NOTE BOOK TEMPLATE		
AREAS CHECKED		
NO.		

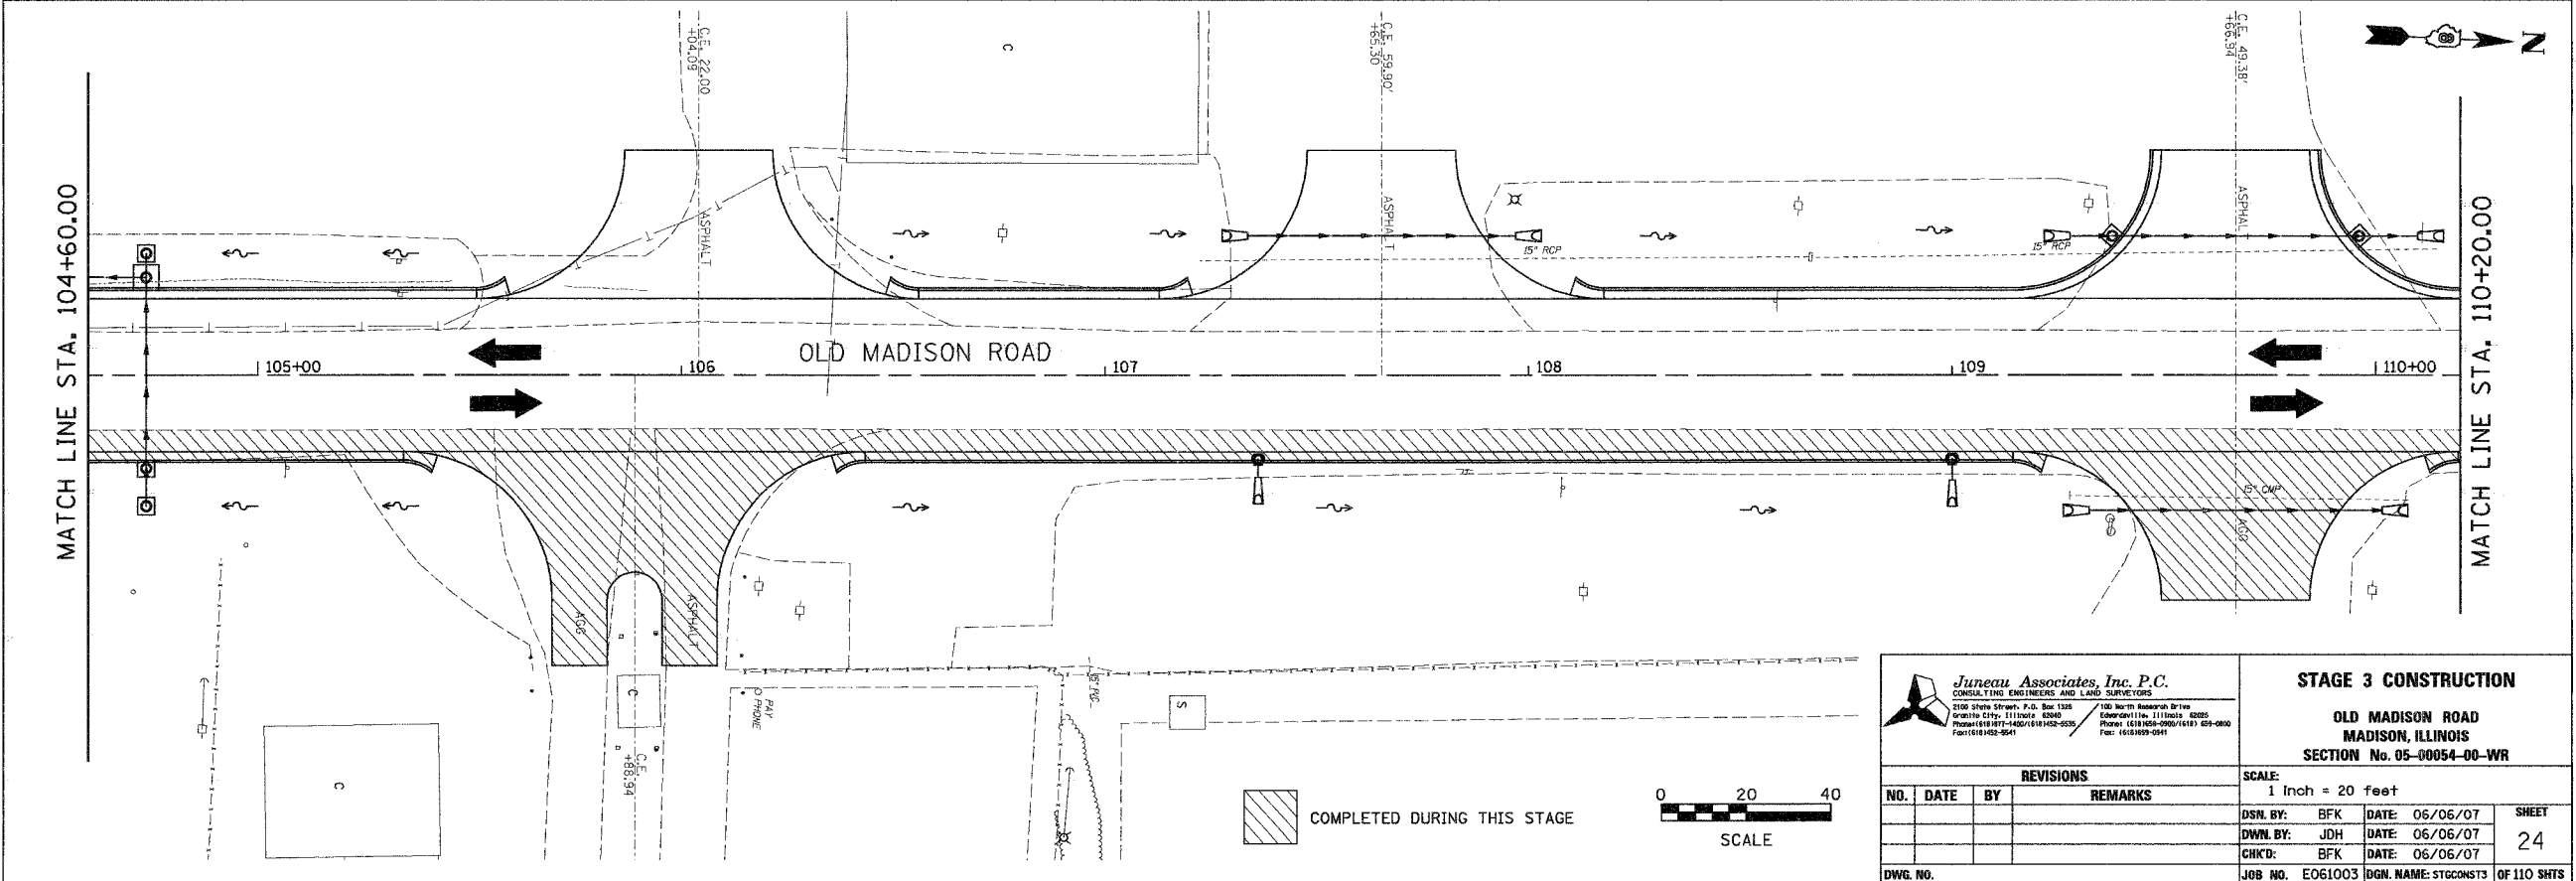

**Juneau Associates, Inc. P.C.**  
CONSULTING ENGINEERS AND LAND SURVEYORS  
2100 State Street, P.O. Box 1316  
Granite City, Illinois 62040  
Phone: (618) 952-2000/1813 620-0000  
Fax: (618) 952-0541

100 North Research Drive  
Edwardsville, Illinois 62025  
Phone: (618) 952-2000/1813 620-0000  
Fax: (618) 952-0541

**STAGE 3 CONSTRUCTION**  
**OLD MADISON ROAD**  
**MADISON, ILLINOIS**  
**SECTION No. 05-00054-00-WR**

REVISIONS			
NO.	DATE	BY	REMARKS

SCALE: 1 Inch = 20 feet			
DSN. BY: BFK	DATE: 06/06/07	SHEET	
DWN. BY: JDH	DATE: 06/06/07	24	
CHKD: BFK	DATE: 06/06/07		
DWG. NO.	JOB NO. E061003	DGN. NAME: STG3CONSTR3	OF 110 SHTS