



F.A.U. RTE.	SECTION	COUNTY	TOTAL SHEETS	SHEET NO.
	D5-00054-00-WR	MADISON	110	25
FED. ROAD DIST. NO.	ILLINOIS FED. AID PROJECT			
CONTRACT NO. 97320				

BY	DATE
FINAL SURVEYED	
SURVEY PLOTTED	
NOTE BOOK	
TEMPLATE	
AREAS	
CHECKED	
NO.	

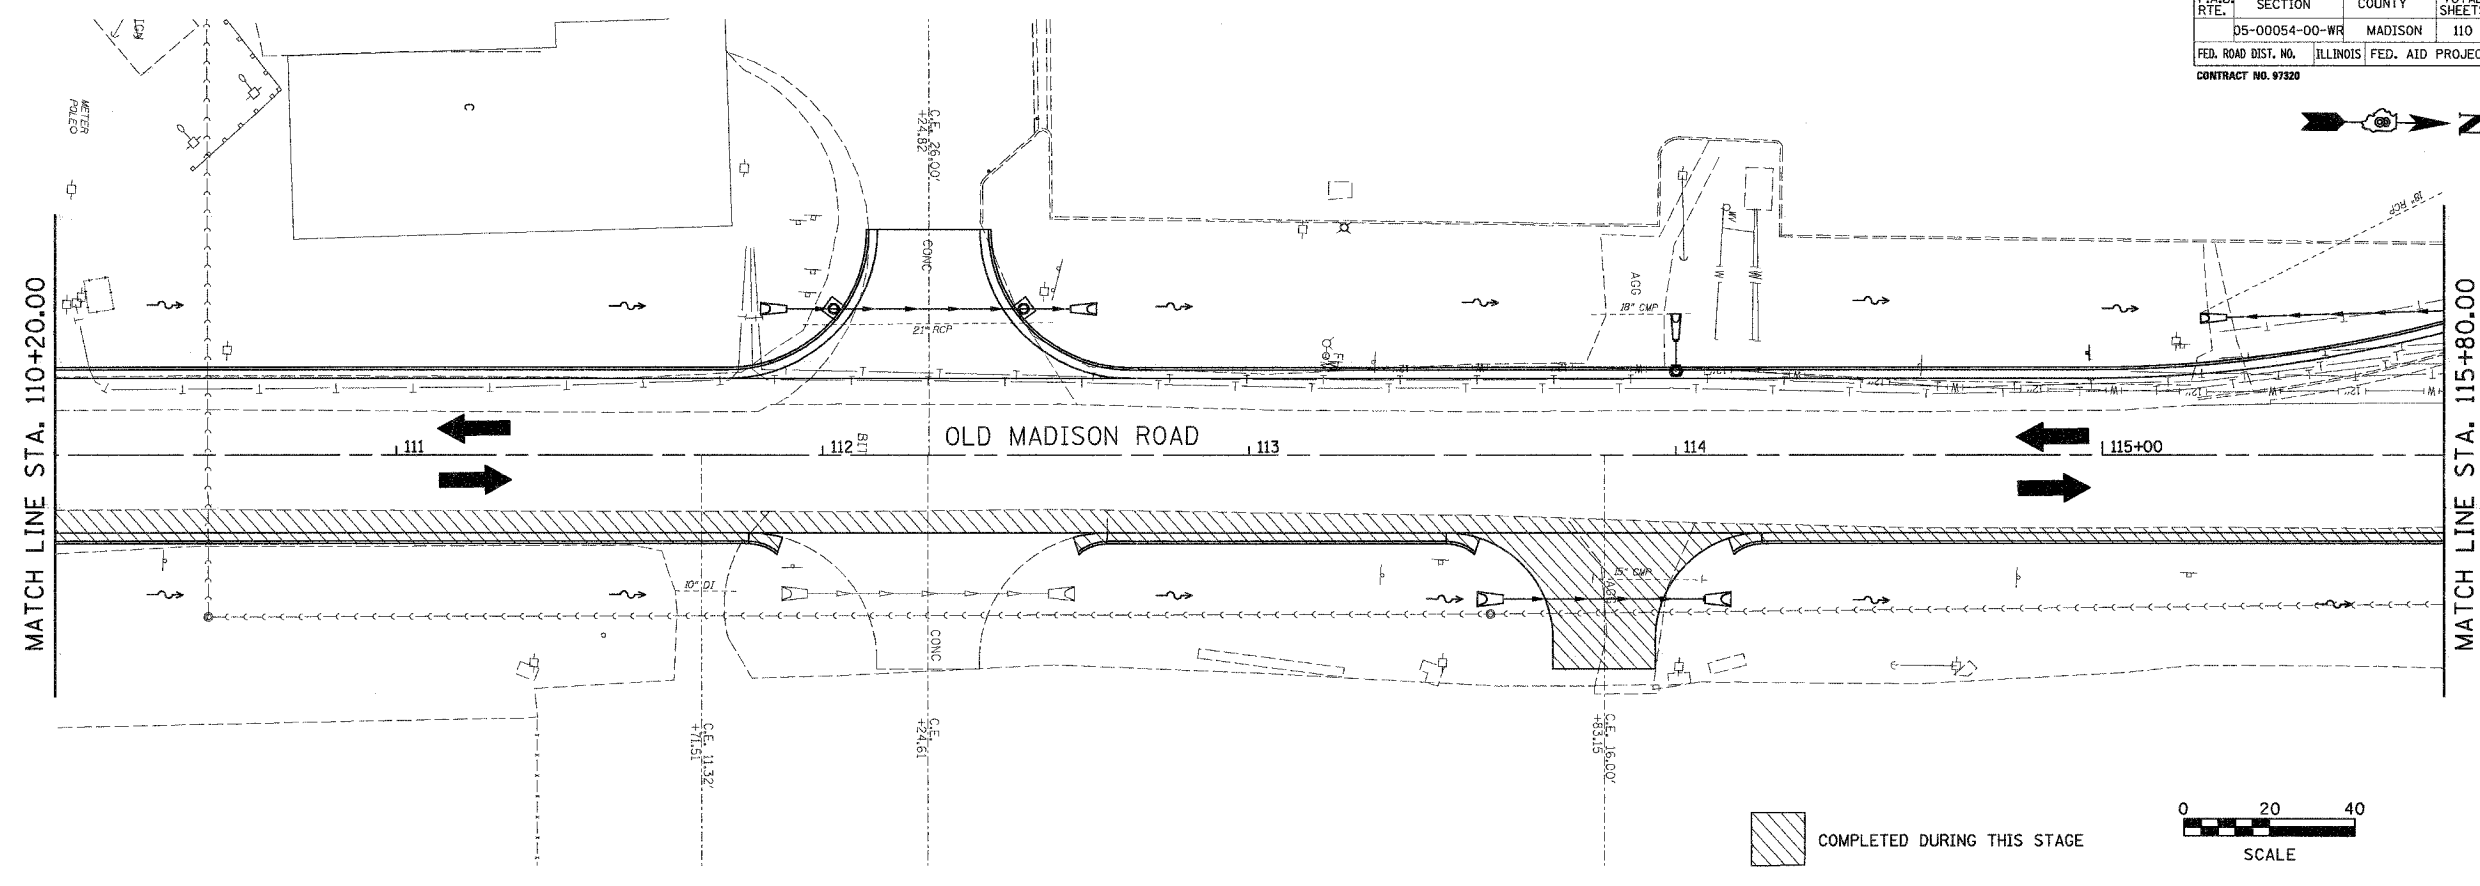

BY	DATE
ORIGINAL SURVEYED	
SURVEY PLOTTED	
NOTE BOOK	
TEMPLATE	
AREAS	
CHECKED	
NO.	

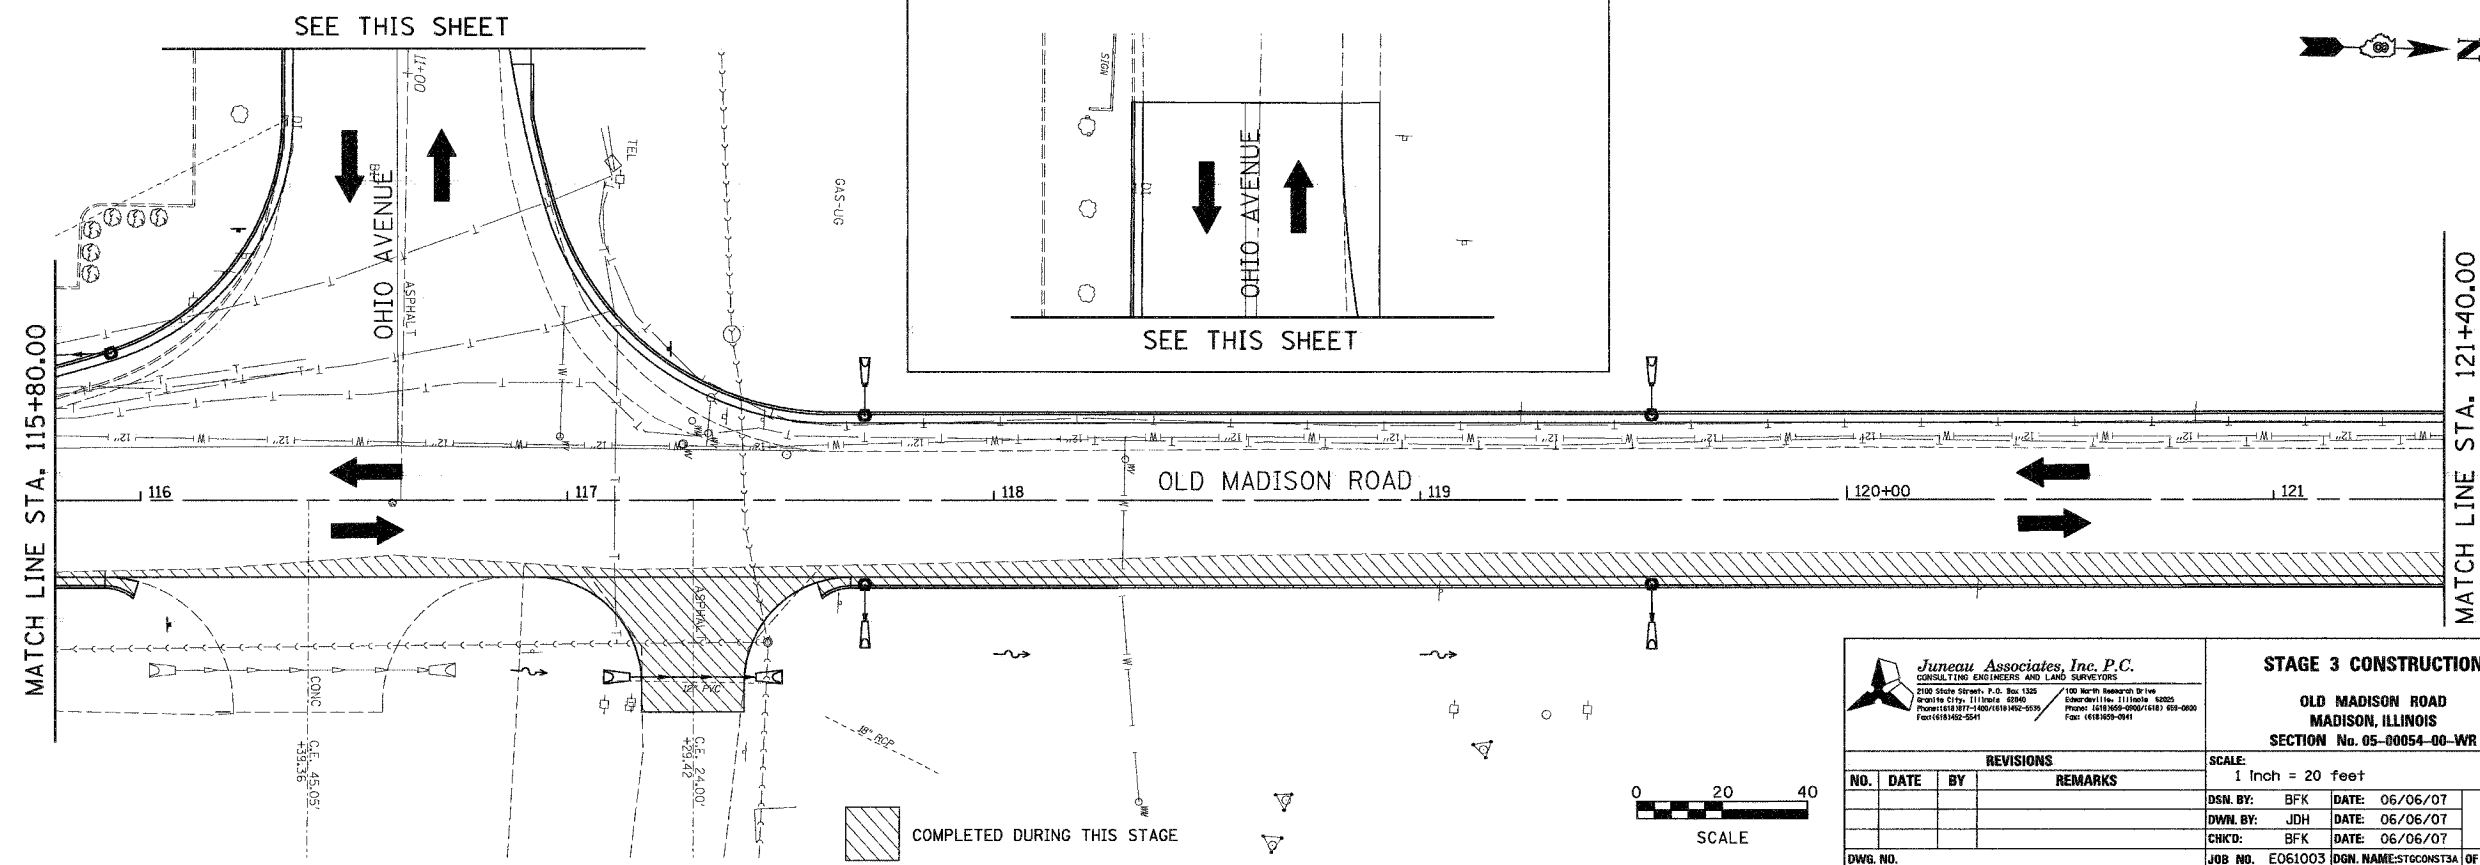

Juneau Associates, Inc. P.C.
CONSULTING ENGINEERS AND LAND SURVEYORS
2100 State Street, P.O. Box 1258
Darien, IL 60155
Phone: (618) 466-0000
Fax: (618) 462-5541

100 North Research Drive
Edwardsville, IL 62025
Phone: (618) 466-0000
Fax: (618) 329-0411

STAGE 3 CONSTRUCTION			
OLD MADISON ROAD			
MADISON, ILLINOIS			
SECTION No. 05-00054-00-WR			
SCALE: 1 Inch = 20 feet			
DSN BY:	BFK	DATE:	06/06/07
DWN BY:	JDH	DATE:	06/06/07
CHKD:	BFK	DATE:	06/06/07
DWG. NO.	E061003	DGN. NAME:	STGCONSTA
		OF 110 SHTS	

REVISIONS			
NO.	DATE	BY	REMARKS

SHEET
25