



F.A.U. RTE.	SECTION	COUNTY	TOTAL SHEETS	SHEET NO.
	05-00054-00-WR	MADISON	110	27
FED. ROAD DIST. NO.	ILLINOIS	FED. AID PROJECT		
CONTRACT NO. 97326				

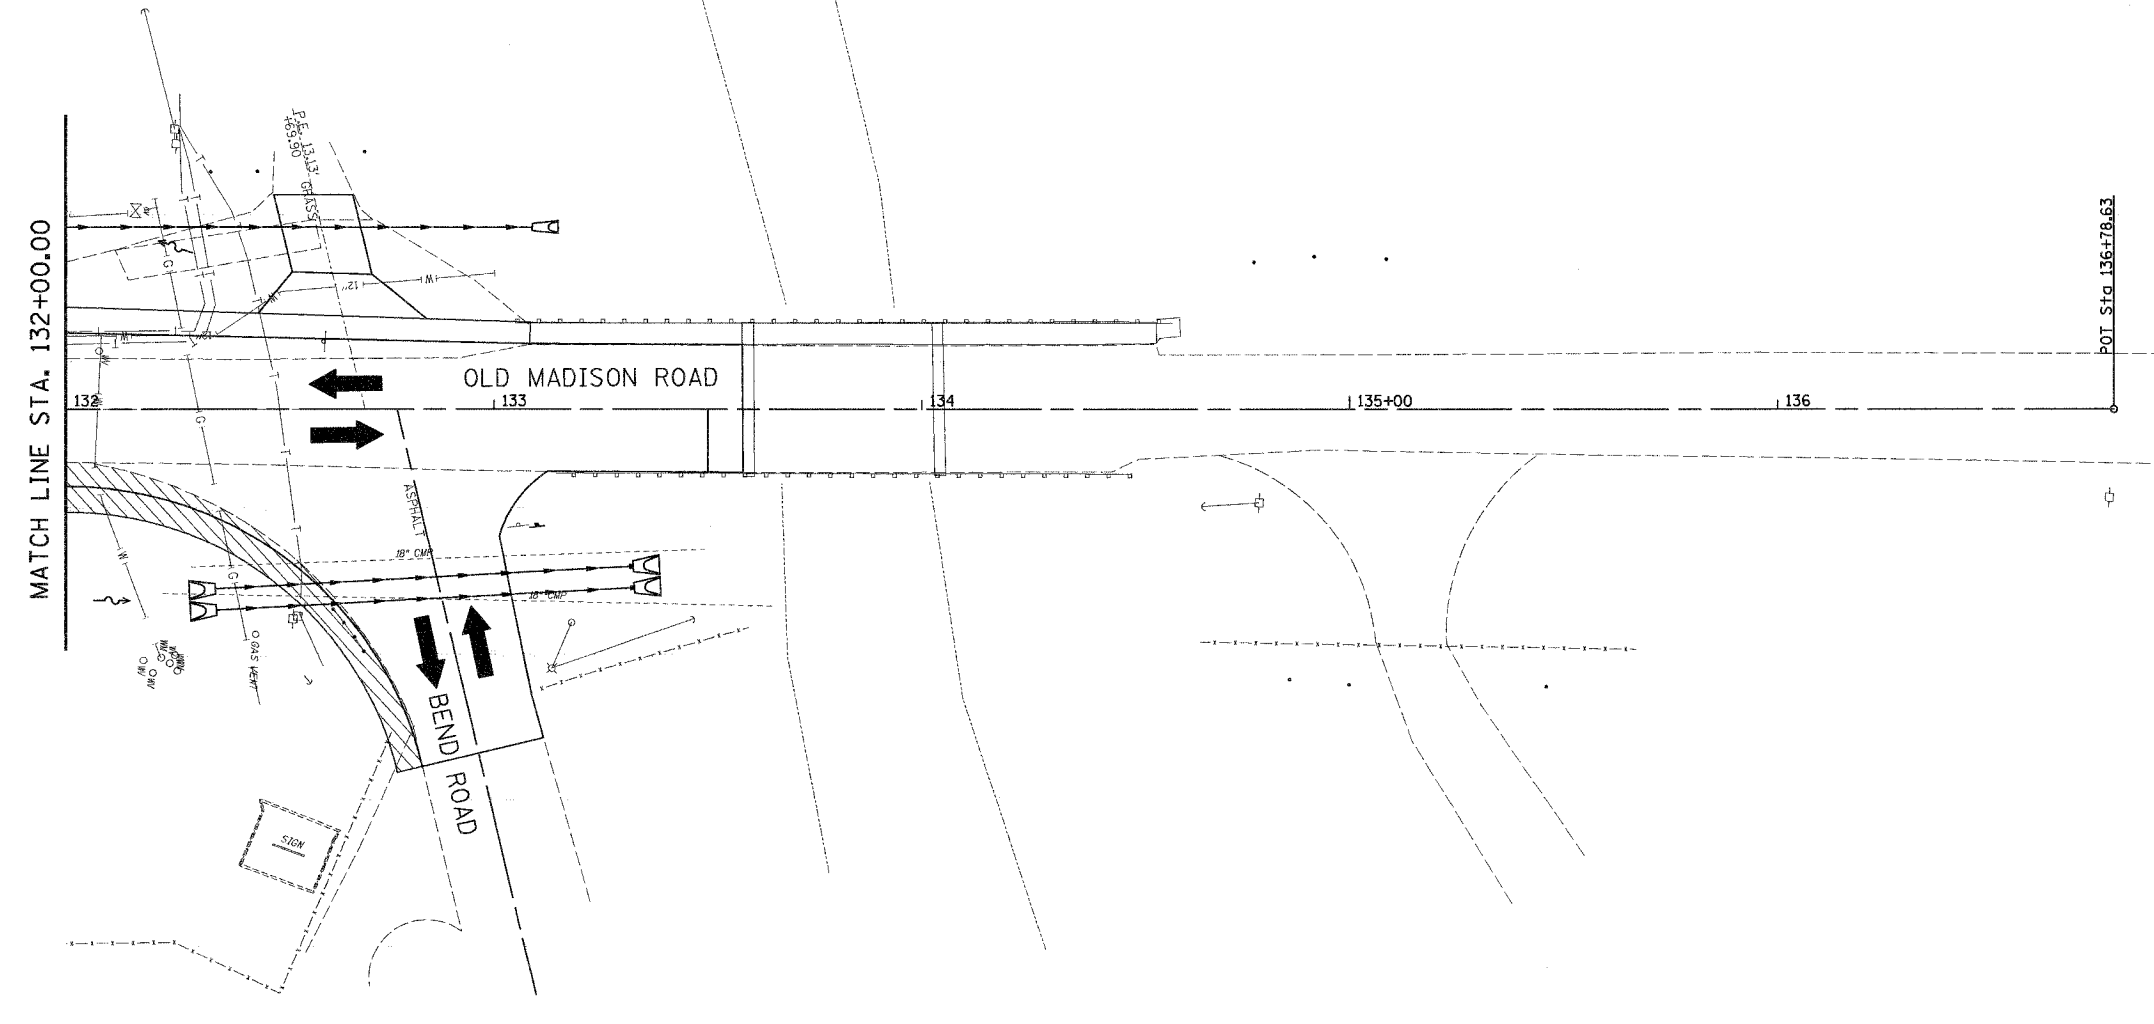



FINAL SURVEY PLOTTED	BY	DATE
NOTE BOOK TEMPLATE		
AREAS CHECKED		
NO.		

ORIGINAL SURVEY PLOTTED	BY	DATE
NOTE BOOK TEMPLATE		
AREAS CHECKED		
NO.		



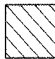 COMPLETED DURING THIS STAGE

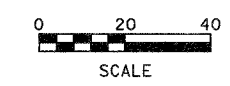

 <b>Juneau Associates, Inc. P.C.</b> CONSULTING ENGINEERS AND LAND SURVEYORS 2100 State Street, P.O. Box 1305 Joliet, IL 61708-0305 Phone: (815) 821-1400 / (815) 821-4335 Fax: (815) 821-5544		<b>STAGE 3 CONSTRUCTION</b>  <b>OLD MADISON ROAD</b> <b>MADISON, ILLINOIS</b> <b>SECTION No. 05-00054-00-WR</b>																	
<b>REVISIONS</b> <table border="1"> <thead> <tr> <th>NO.</th> <th>DATE</th> <th>BY</th> <th>REMARKS</th> </tr> </thead> <tbody> <tr> <td> </td> <td> </td> <td> </td> <td> </td> </tr> </tbody> </table>		NO.	DATE	BY	REMARKS													SCALE: 1 inch = 20 feet	
NO.	DATE	BY	REMARKS																
DSN. BY: BFK DWN. BY: JDH CHK'D: BFK		DATE: 06/06/07 DATE: 06/06/07 DATE: 06/06/07																	
DWG. NO.		JOB NO. E061003 DEN. NAME: STGCONSTR3C OF 110 SHTS																	
		SHEET <b>27</b>																	