



F.A.U. RTE.	SECTION	COUNTY	TOTAL SHEETS	SHEET NO.
	05-00054-00-WR	MADISON	110	29
FED. ROAD DIST. NO.	ILLINOIS FED. AID PROJECT			
CONTRACT NO. 97320				

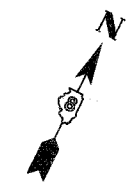


FINAL SURVEY NOTE BOOK NO.	SURVEYED PLOTTED AREAS CHECKED	BY	DATE


ORIGINAL SURVEY NOTE BOOK NO.	SURVEYED PLOTTED AREAS CHECKED	BY	DATE

MATCH LINE STA. 20+60.00

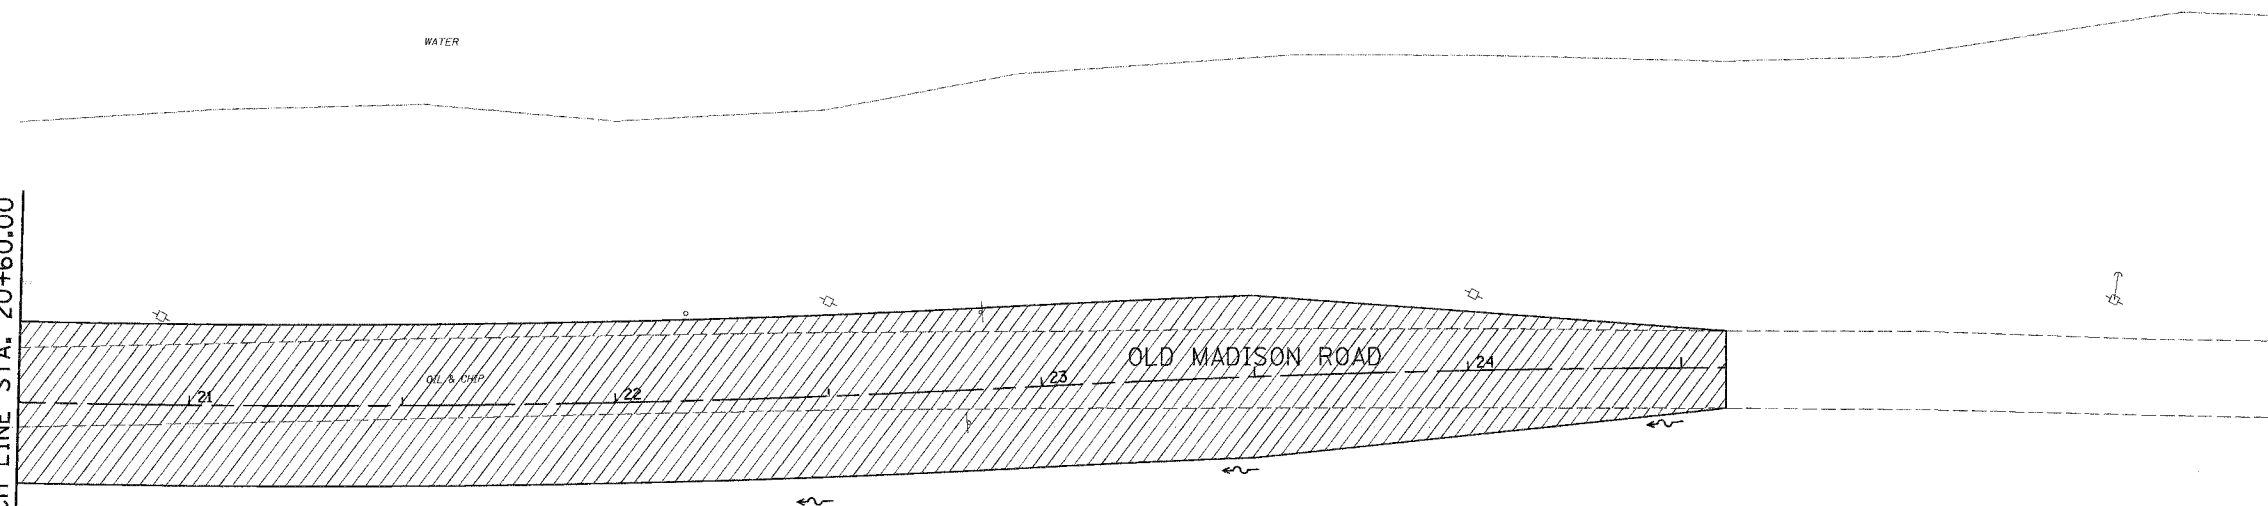

NOTE: THE WIDENING OF ROAD SHALL BE PERFORMED AS PER HIGHWAY STANDARD 701011-01, WHEREAS THE RE-SURFACING SHALL BE DONE ACCORDING TO THE HIGHWAY STANDARD B.L.R. 18-4. HIGHWAY STANDARD 702001-06 SHALL BE REFERRED FOR APPROPRIATE TRAFFIC CONTROL DEVICES TO BE USED.

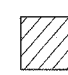 COMPLETED DURING THIS STAGE

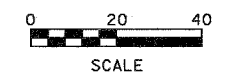

Juneau Associates, Inc. P.C.
 CONSULTING ENGINEERS AND LAND SURVEYORS
 2100 State Street, P.O. Box 1225 Granite City, Illinois 62040
 Phone: (618) 487-4400 / (618) 482-2675 Fax: (618) 482-2641
 100 North Research Drive Edwardsville, Illinois 62025
 Phone: (618) 368-2000 / (618) 376-0000 Fax: (618) 369-2641

STAGE 4 CONSTRUCTION
OLD MADISON ROAD
MADISON, ILLINOIS
SECTION No. 05-00054-00-WR

REVISIONS			
NO.	DATE	BY	REMARKS

SCALE: 1 Inch = 20 feet		
DSN. BY: BFK	DATE: 06/06/07	SHEET
DWN. BY: JDH	DATE: 06/06/07	29
CHKD: BFK	DATE: 06/06/07	
DWG. NO.	JOB NO. E061003	DGN. NAME: STGCONST4A
		OF 110 SHTS