

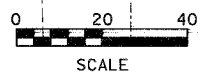


CONTRACT NO. 07328

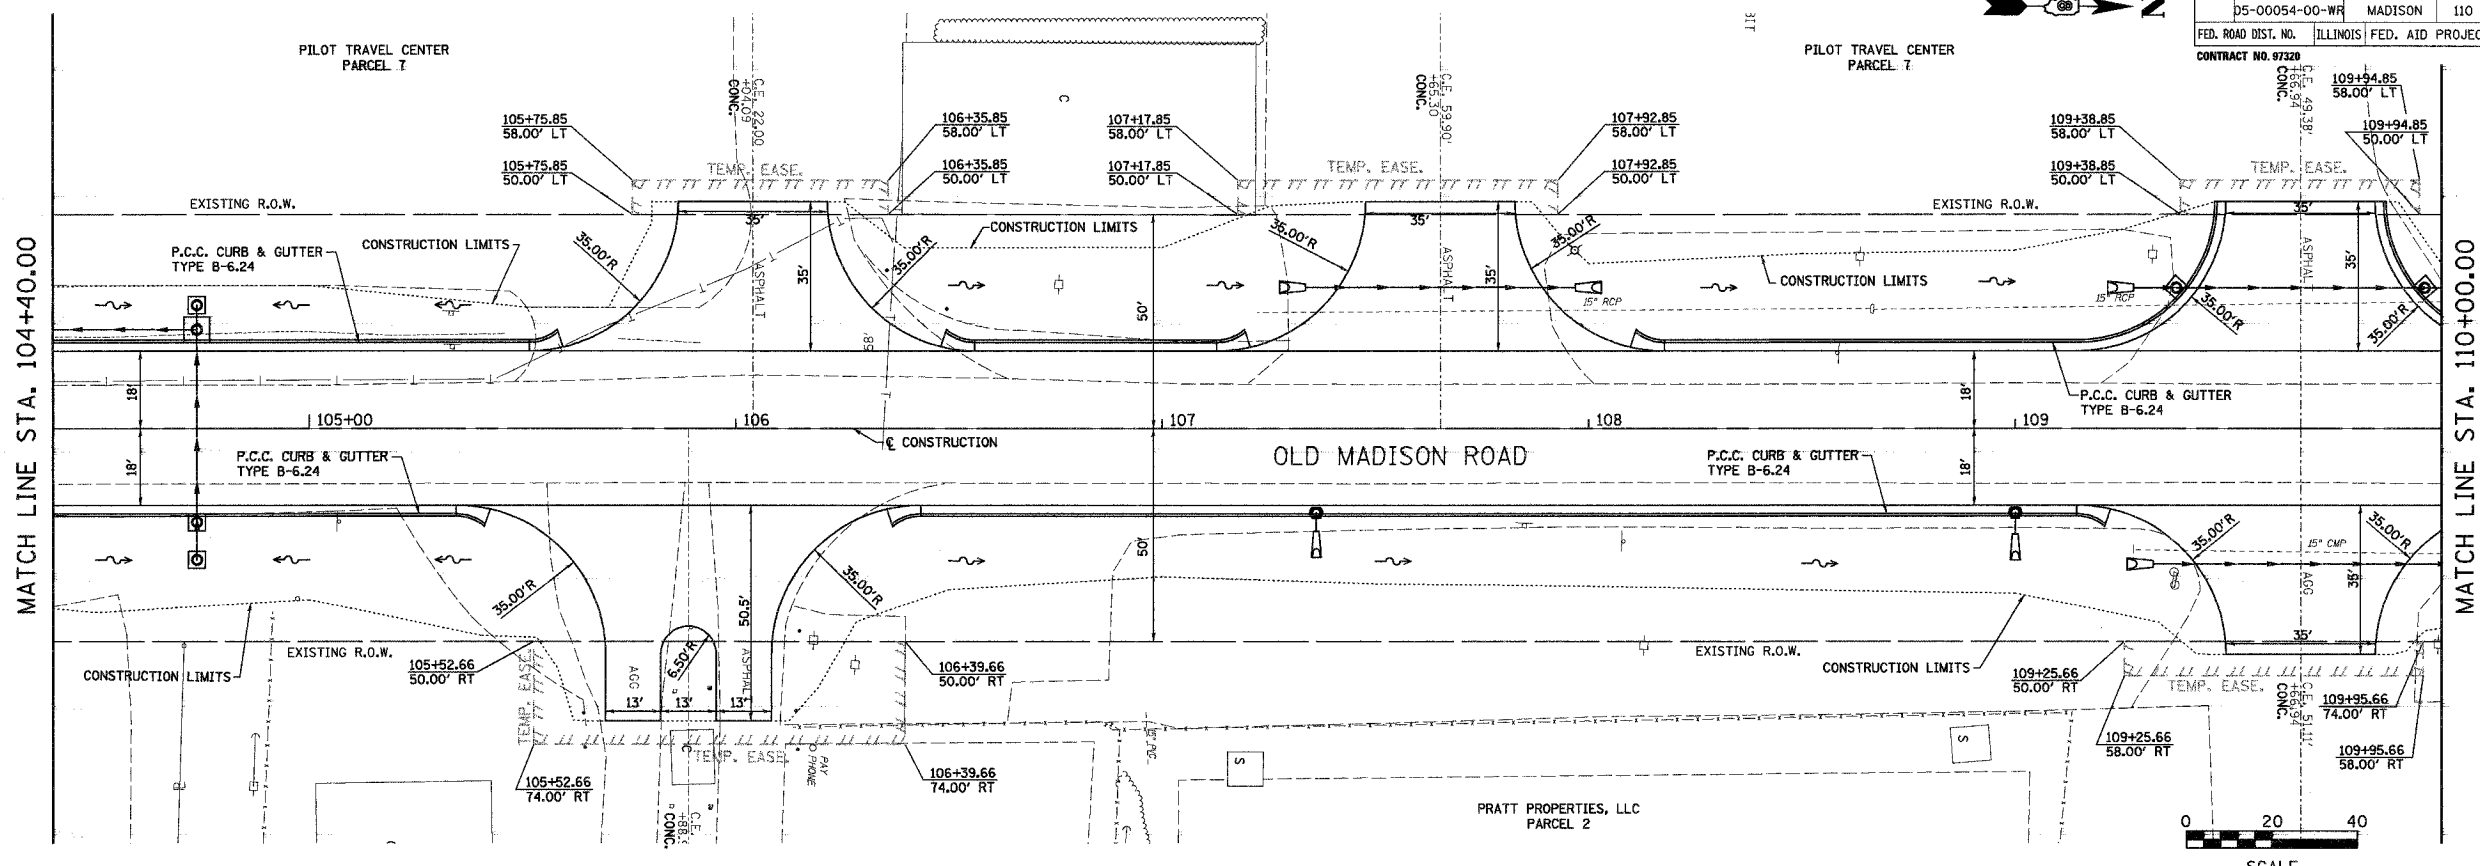

FINAL SURVEY PLOTTED	BY	DATE
NOTE BOOK TEMPLATE		
AREAS CHECKED		
NO.		

ORIGINAL SURVEY PLOTTED	BY	DATE
NOTE BOOK TEMPLATE		
AREAS CHECKED		
NO.		

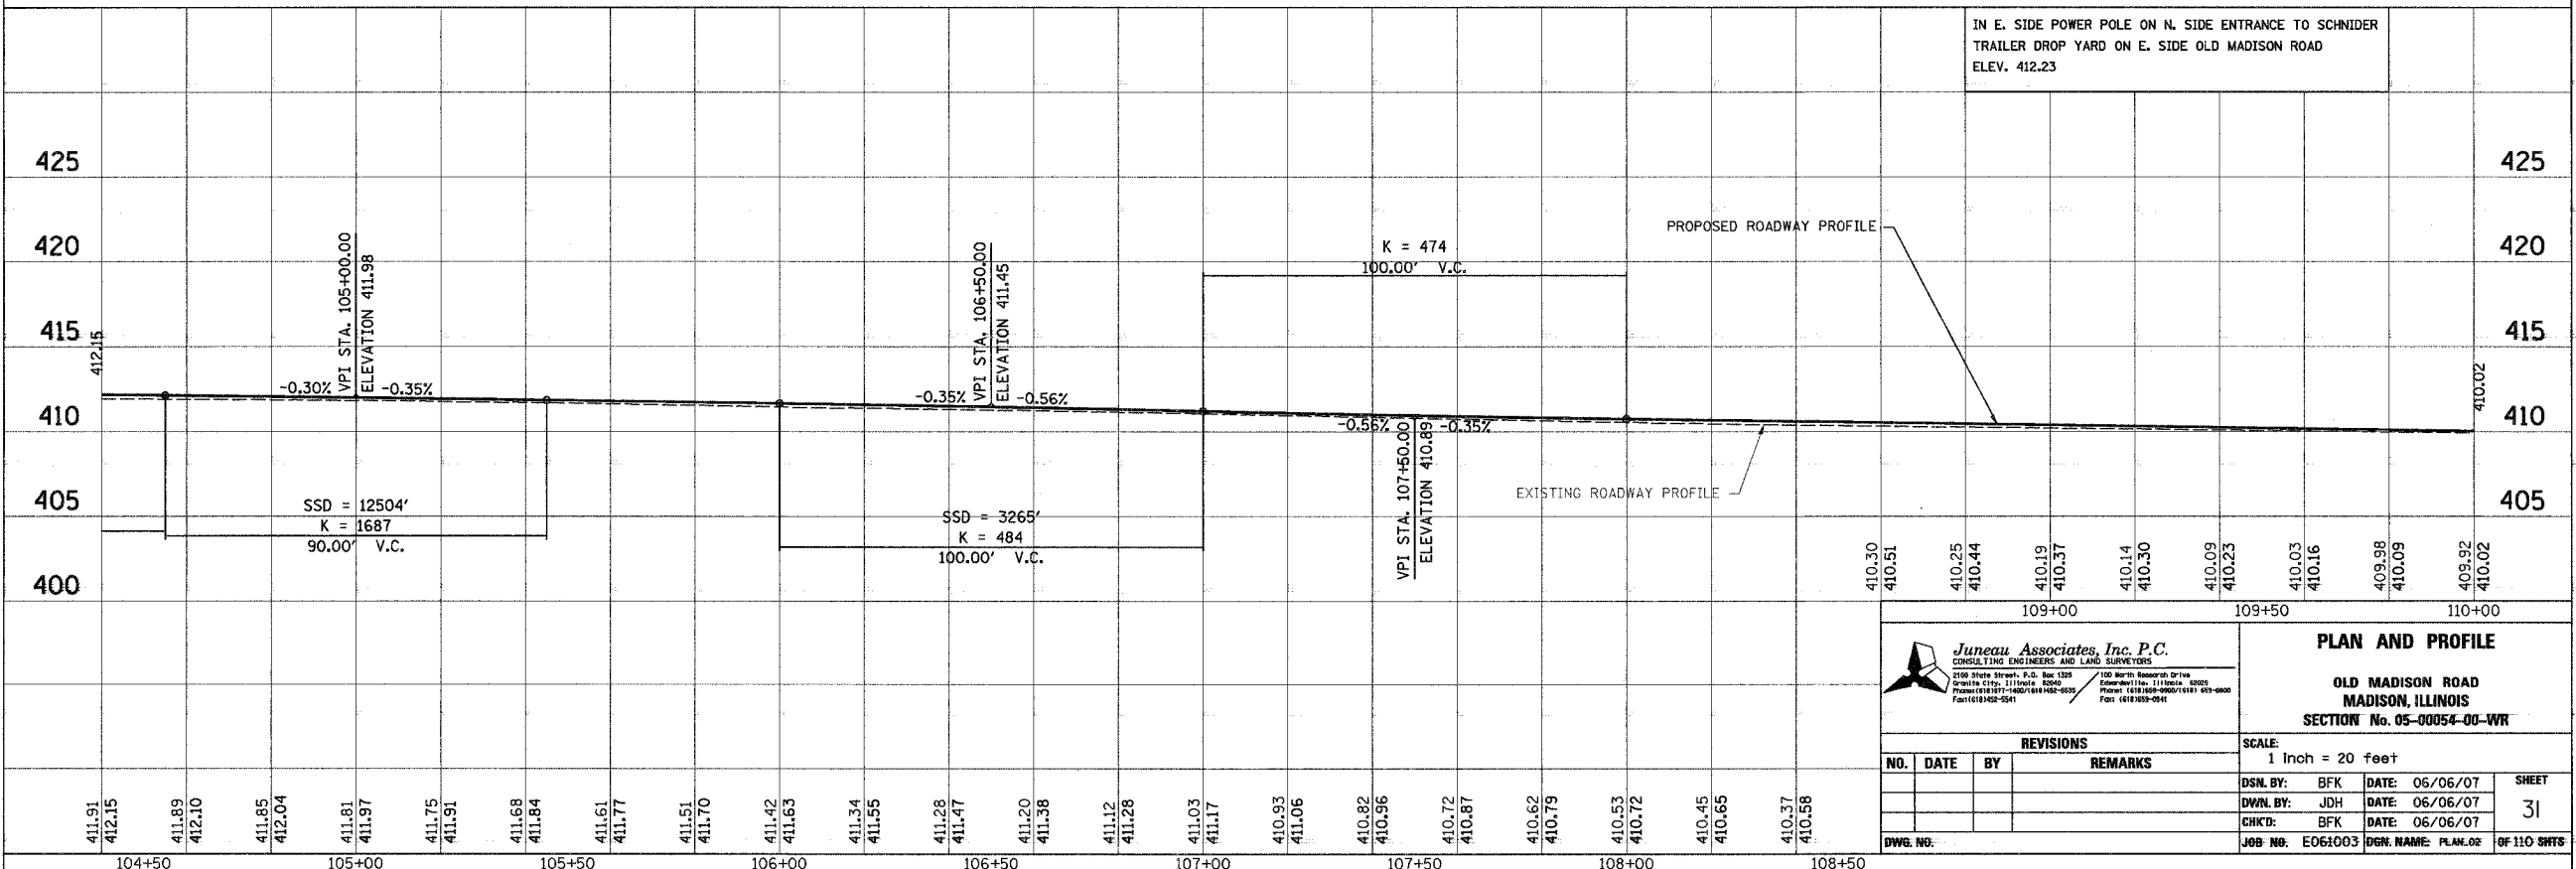

Juneau Associates, Inc. P.C.
CONSULTING ENGINEERS AND LAND SURVEYORS
2100 State Street, P.O. Box 1335
Springfield, Illinois 62703
Phone: (618) 218-1100
Fax: (618) 218-5941

PLAN AND PROFILE
OLD MADISON ROAD
MADISON, ILLINOIS
SECTION No. 05-00054-00-WR

REVISIONS			
NO.	DATE	BY	REMARKS

SCALE: 1 Inch = 20 feet			
DSN. BY:	BFK	DATE:	06/06/07
DWN. BY:	JDH	DATE:	06/06/07
CHKD. BY:	BFK	DATE:	06/06/07
JOB NO.:	E061003	DGN. NAME:	PLAN.02
			SHEET 31
			OF 110 SHEETS